


Existing

Proposed


Section 4-4
Scale 1:20

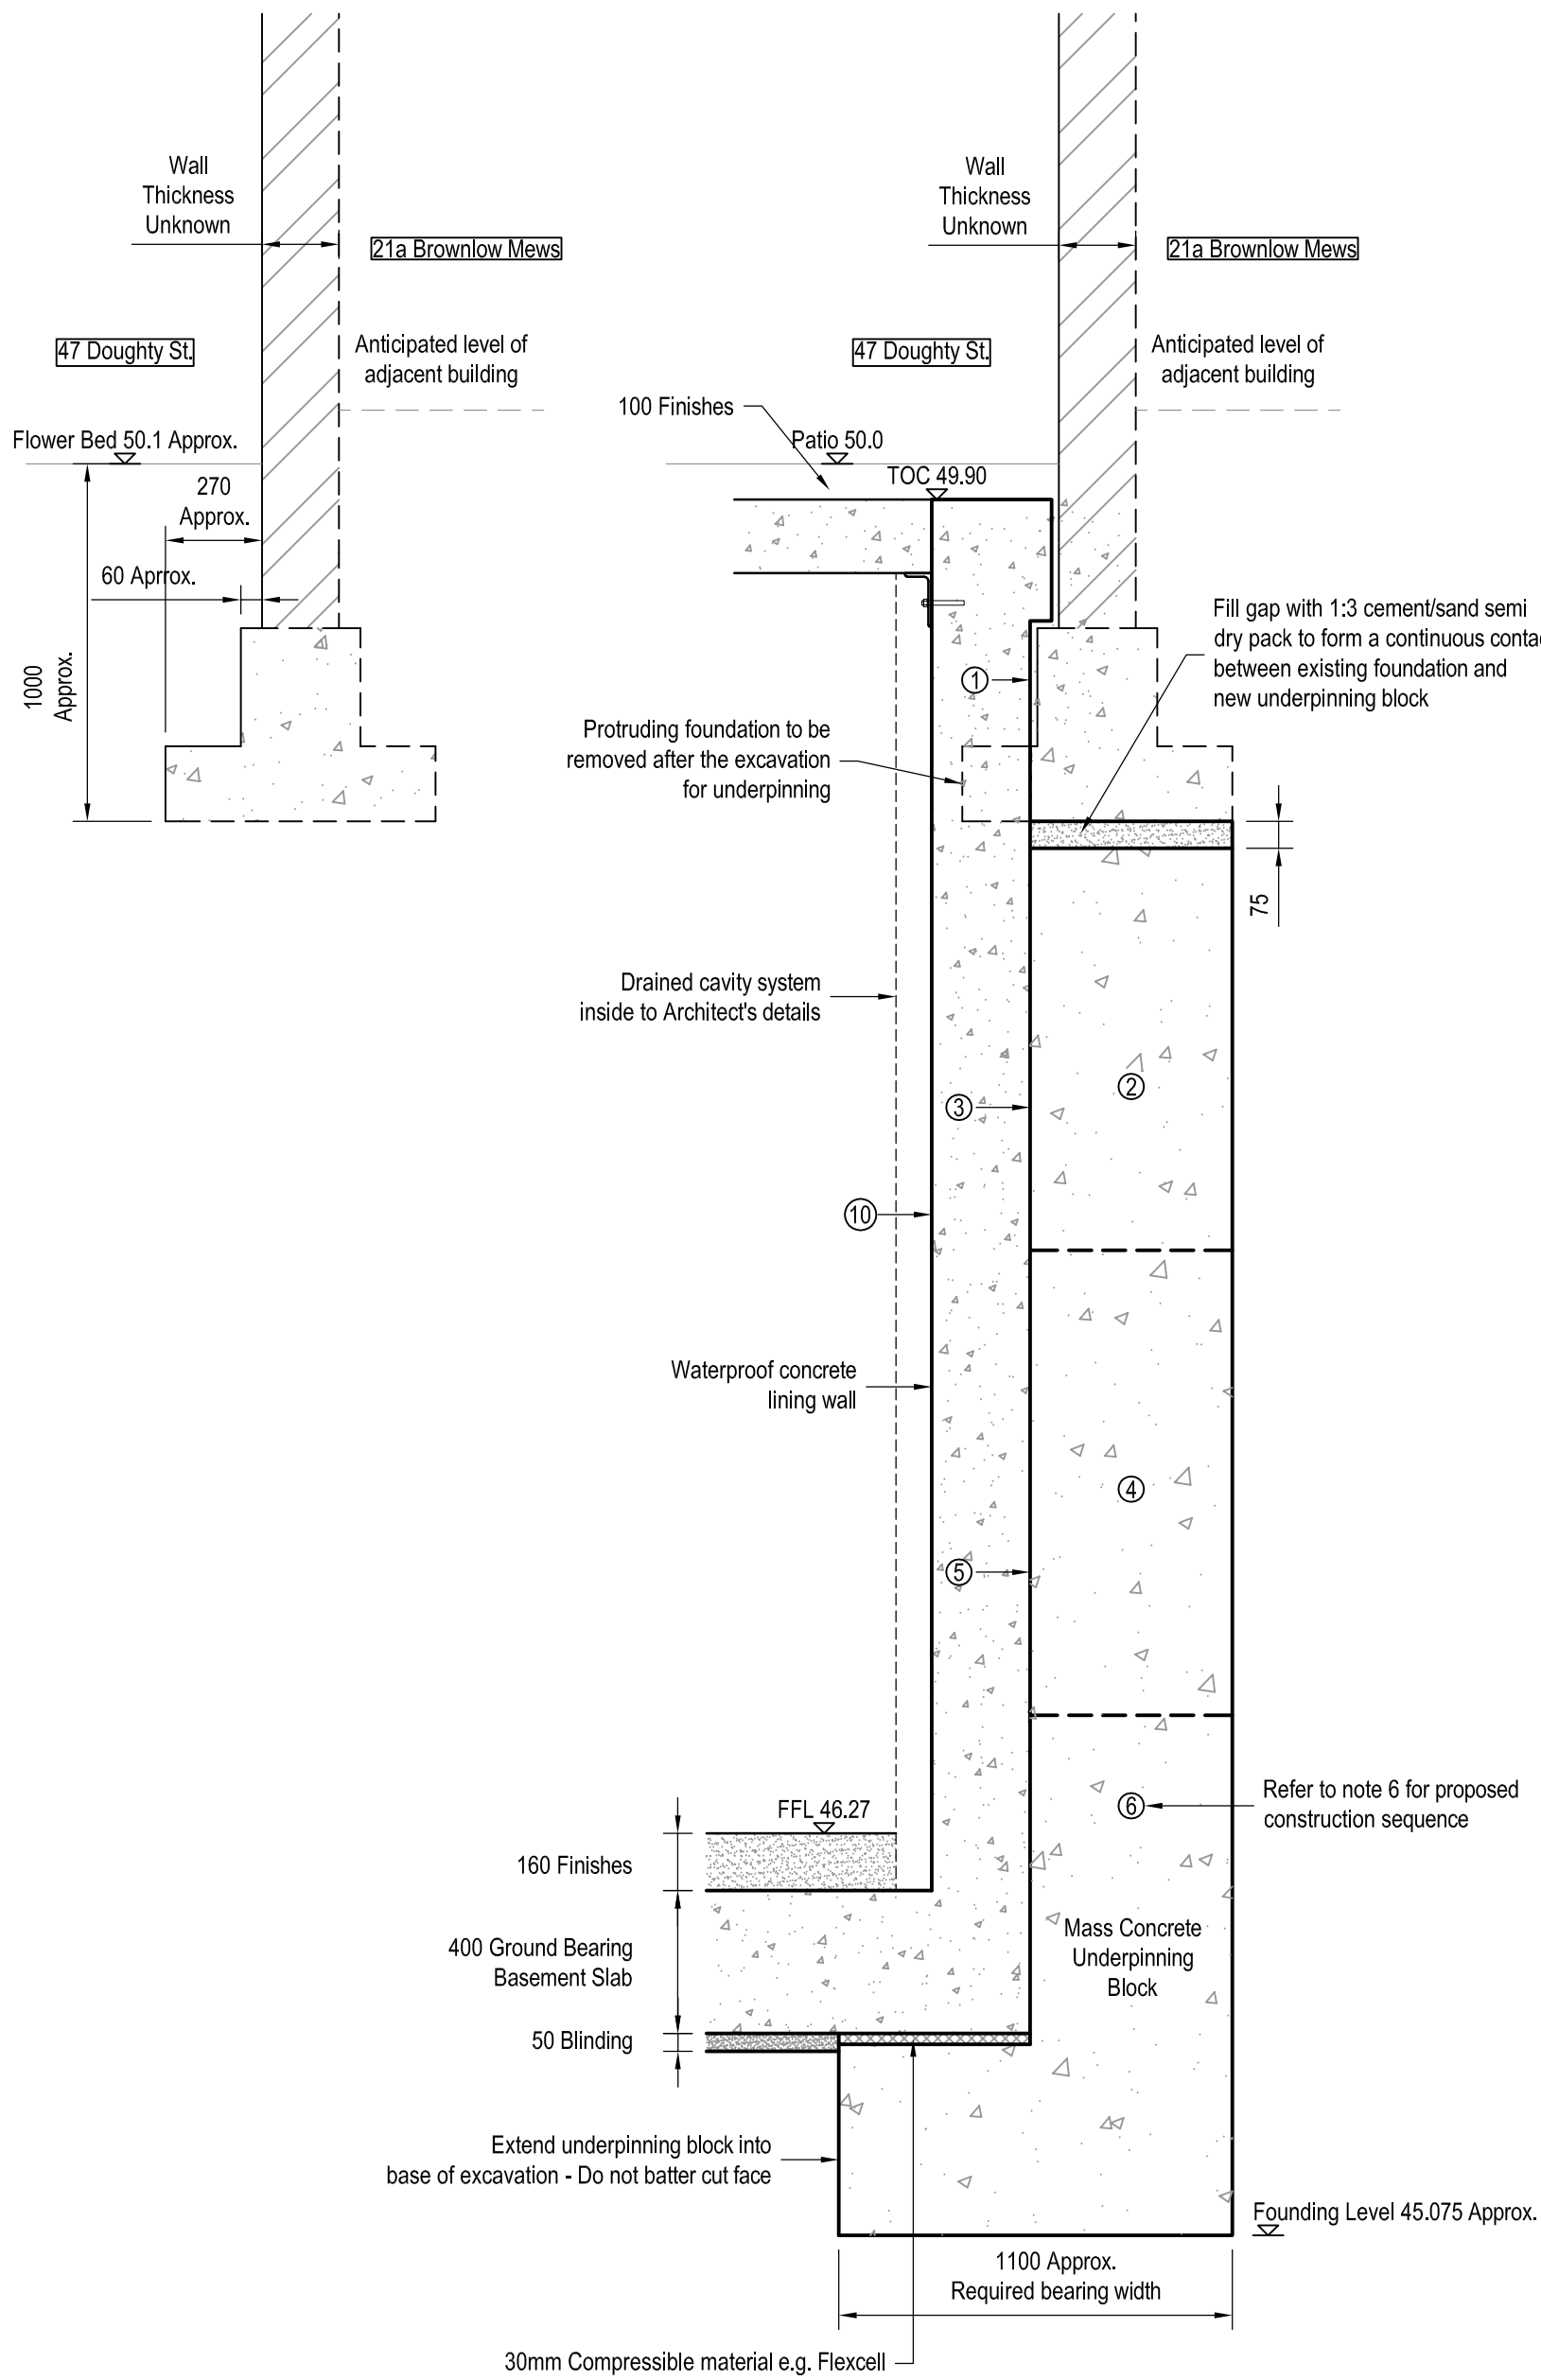


Existing

Proposed

Section 5-5
Scale 1:20

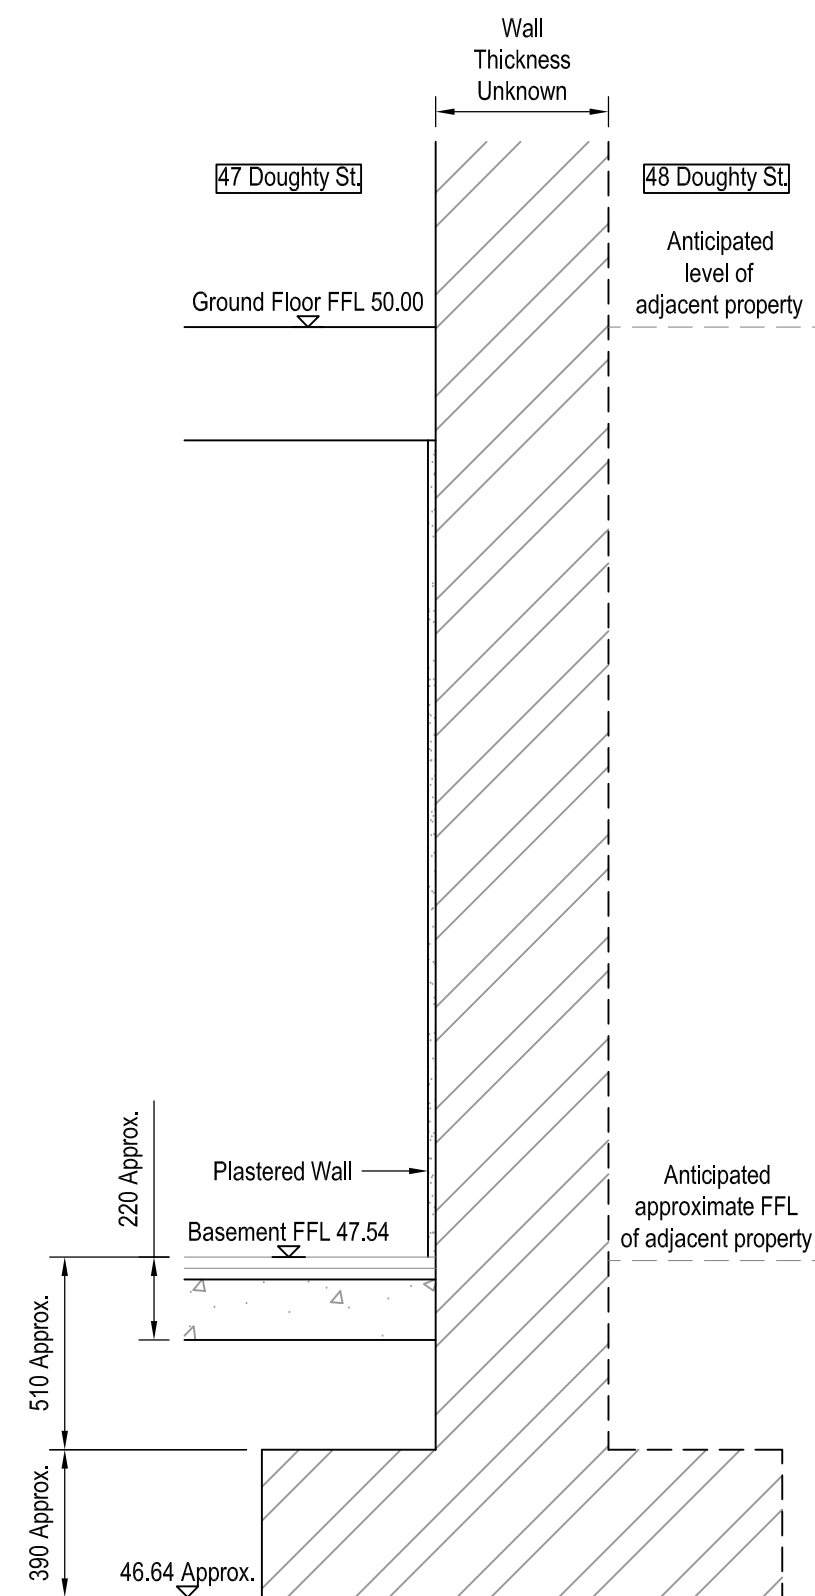

Existing

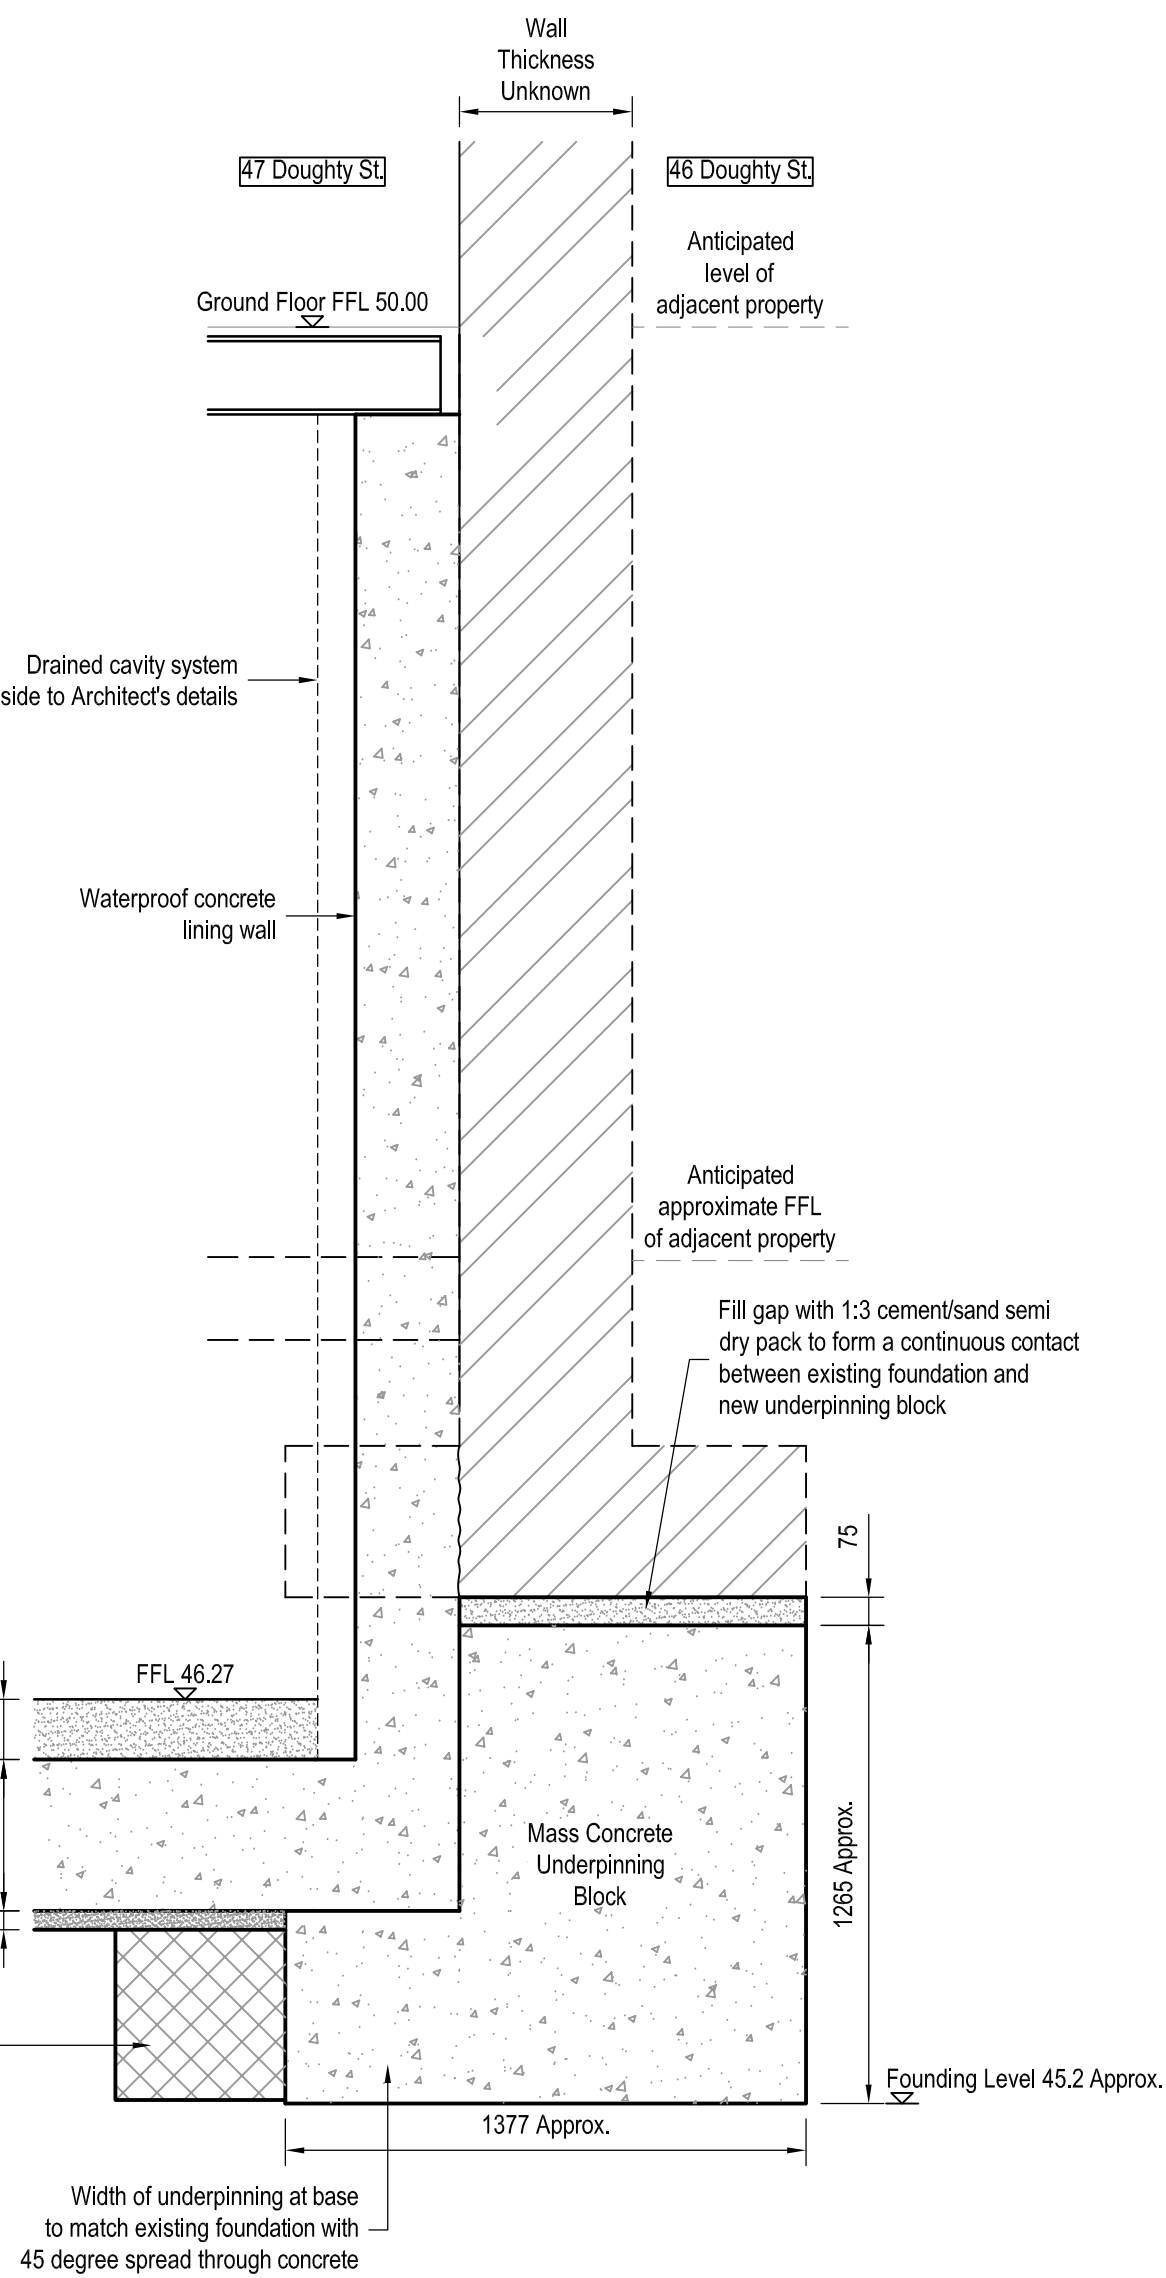

Proposed

Section 6-6
Scale 1:20

NOTES

- All dimensions in millimetres unless stated otherwise.
- All levels in metres above Ordnance Datum unless noted otherwise.
- See Drawing 39053/001 for Notes.
- Design is subject to approval by Historic England.
- For underpinning notes refer to drawing 39053/001.
- For proposed construction sequence for basement refer to drawing 001.

REV	DESCRIPTION	SIG	CHK	DATE
A	First Issue	POH	NB	13.05.16
B	Sections 4-4, 5-5 & 6-6 amended where shown	POH	NB	27.05.16
C	Sections 4-4 & 5-5 amended	POH	NB	27.05.16

TG STUDIO

47 DOUGHTY STREET
LONDON

SECTIONS
SHEET 2

Eastwood & Partners
CONSULTING ENGINEERS

Principle House
121-123 Fleet Road
Fleet, Hampshire
GU51 3PD
Tel 01252 360 580
Fax 01252 360 581

EOP

mail@eastwoodandpartners.com
www.eastwoodandpartners.com

SCALE WHEN PLOTTED AT A1
1:20

DRAWING STATUS
TENDER

DRAWN
POH

CHECKED
NB

DATE
13.05.2016

DRAWING NUMBER
39053/011

REV
C