


**Key Plan**



**Side Elevation**

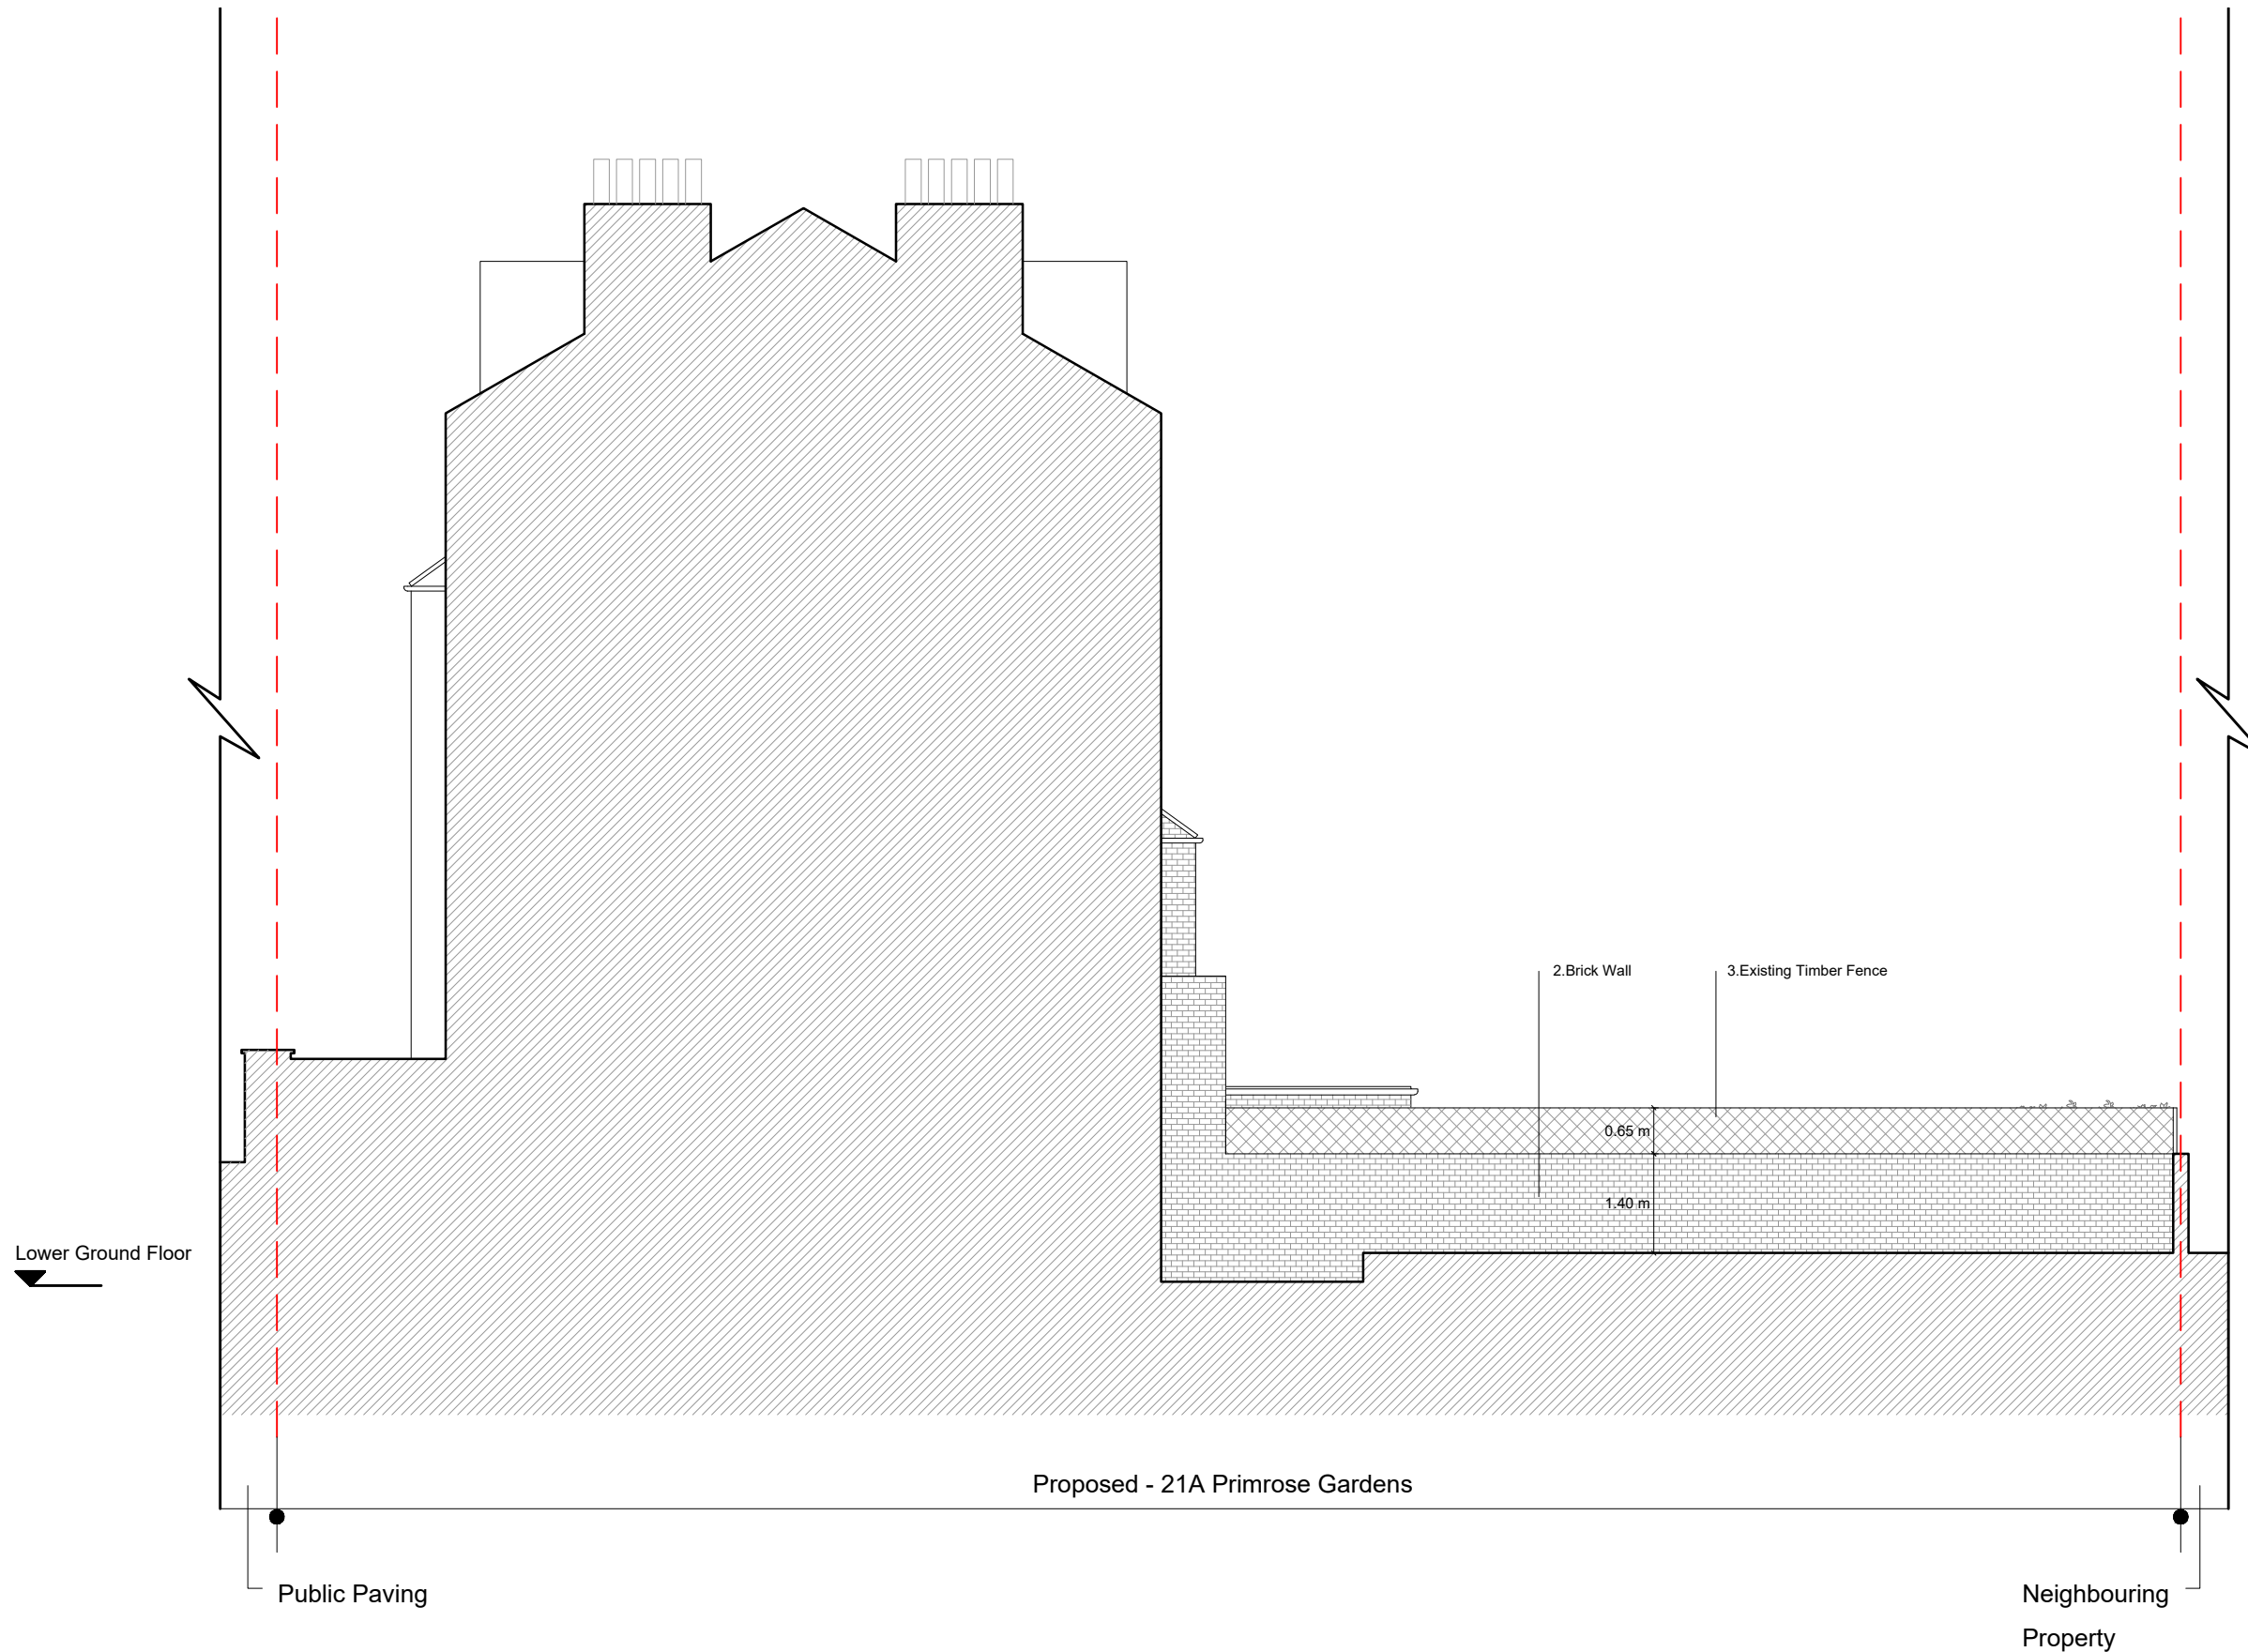

**Dimensions** Written dimensions to be taken in preference to scaled dimensions. The Contractor is responsible for checking all dimensions before work starts.

**Local Authority** All work is to be carried out to the requirements, and to the satisfaction of the Local Authority. These drawings are for planning purposes only.

**Discrepancies** Any discrepancies to be brought to the attention of Drawing And Planning Ltd. Immediately.

REVISIONS					
REV	DATE	DESCRIPTION	BY	CH	

<b>PROJECT TITLE</b> 21A Primrose Gardens	
<b>DATE</b> June 2016	<b>REVISION</b> /

<b>DRAWING TITLE</b> Proposed - Side Elevation	
<b>CLIENT</b> Sammy Kattan	
<b>DRAWING No.</b> PRMGR-E102	<b>SCALE @ A3</b> 1:100

