

6

5

4


3

2

1





Side Elevation When Seen from the South

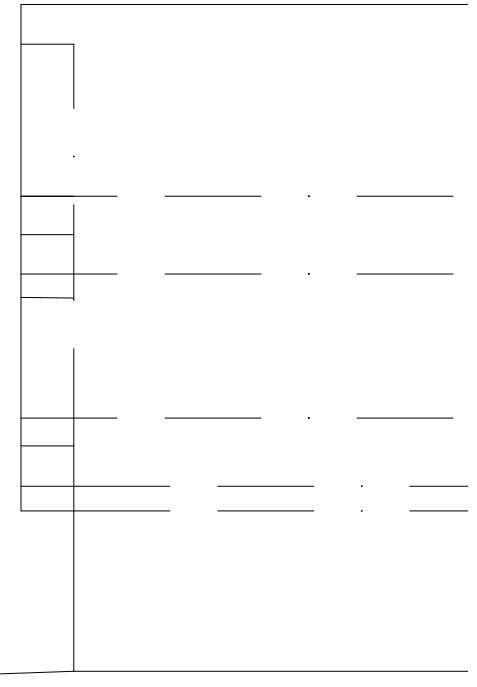

"Hobbit Hole" structure

"Hobbit Hole" Play structure not shown for clarity

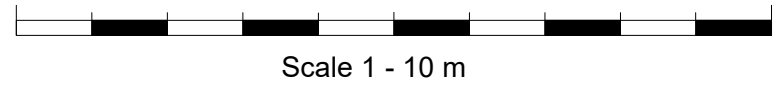

	Kentish Town C of E Primary School			
	TITLE Existing South (Side) Elevation			
Outside Structure Solutions Ltd	SIZE A3	CAGE CODE	DWG NO OSS86310/DWG004	REV
Tel: 0844 561 7679	SCALE 1:100	30/05/16	SHEET	
Drawn by: Bill Caldwell				

6

5

4

3

2

1



D

D

C

C

B

B

A

A