



- ### Soft Landscape Legend
- Proposed site boundary
 - Existing trees to be removed
 - Existing trees to be retained and protected during construction
 - Proposed tree planting within brendon gravel. See detail
 - Proposed specimen shrub planting
 - Proposed shrub planting to receive 75mm bark mulch after planting operations
 - Proposed hedge planting to be planted in a double staggered row 300mm apart and at 500mm centres in each row. To be maintained at 1m height, and to a height in line with sub-station where adjacent to sub-station. Box hedge to be planted in a single row at 0.3 centres and maintained to 0.5m in height
 - Proposed mixed herbaceous planting to be planted in groups of 3-5no. of each species, and as above
 - Proposed wildflower grassland areas to be Mead3 and Wild3 seed mix as supplied by meadomania.co.uk or similar
 - Proposed grass areas to receive good quality amenity grass turves laid in line with good horticultural practices
 - Proposed grassmat as supplied by Matta products or similar. To be installed in line with critical fall heights and ENBS1176 and ENBS1177

- ### Ecology Enhancements
- Proposed bat box to be schwegler 2FN or similar
 - Proposed bird box to be schwegler 1B or similar
 - Proposed insect house to be a ladybird tower
 - Proposed swift box to be Schwegler 17A or similar
 - Proposed sparrow terrace to be schwegler 1SP or similar

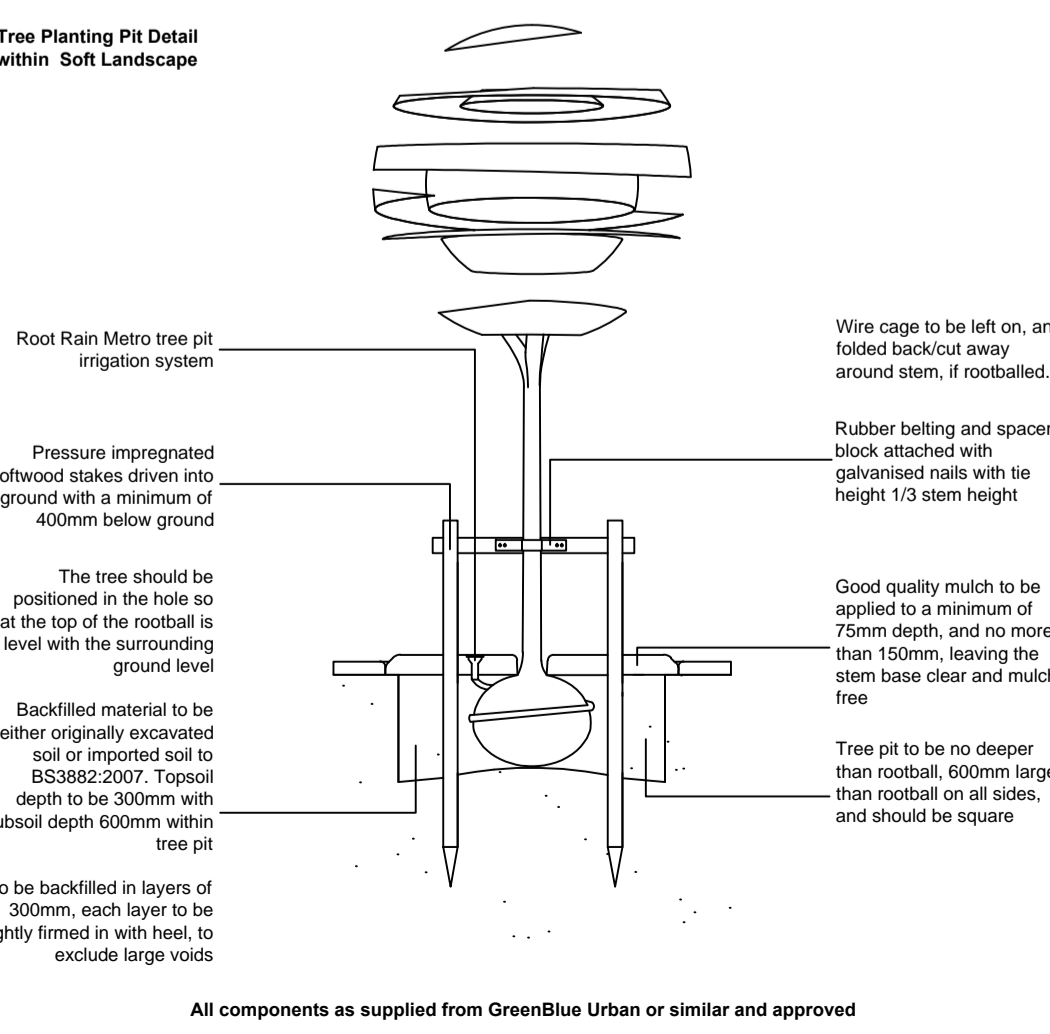

SPECIFICATION
Forestry Commission Practice note 8.
All native species should be of local stock. Native trees and shrubs certified as British Native plant stock.
All planting stock should comply with the Horticultural Trade Association National Plant specification.
All planting preparation, handling, planting & maintenance should be in accordance with CPSE Code for Handling and Establishing plants.
All trees and shrubs to comply with BS3936 Part 1 1992, planted to BS4043:1989 and BS4428:1989.
All works generally, to comply with the written Soft Landscape Specification.
Topsoil incorporated into planting beds to be gently mounded towards the centre of each bed to allow for settlement.
On completion of planting the whole area of the shrub bed shall be mulched with 75mm consolidated thickness of medium textured decorative grade natural pine bark having first been prepared in accordance with the specification.
Free standing hedges shall have a 3 strand galvanised wire and lanalised softwood timber post fence, to BS1722 Part 2:2000, erected along a line between the two rows of hedge plants.
All existing trees and hedges to be protected in accordance with BS5837:2012 for the duration of the construction period.

NOTE: DO NOT SCALE FROM DRAWING
Planting Schedule on sheet 2

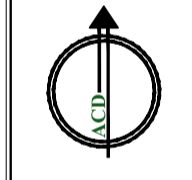

B	14.04.16	Add sub-station	JS
A	25.02.16	VE updates	JS
Rev	Date	Details	Drawn

ACD ENVIRONMENTAL
Ecology
Arboriculture
Landscape Architecture

ACD at these offices:
Rodbourne Rail Business Centre, Grange Lane, Malmesbury, SN16 0ES
Tel: 01666 825646

Courtyard House, Mill Lane, Godalming, GU7 1EY
Tel: 01483 425714

Suite 6, Crescent House, Yonge Close, Eastleigh, SO50 9SX
Tel: 02382 026 300
email: mail@acdenv.co.uk
www.acdenvironmental.co.uk

Lovell Partnerships Limited

scheme: Regent's Park Estates Newlands
client: Lovell Partnerships Ltd
drawing: Soft Landscape Proposals
date: September 2015
scale: 1:100@A1
drawing no: LOV20035-11B sheet 1of2
drawn: JNT checked: JS

Copyright of ACD Environmental Ltd. All rights reserved in Chapter IV of the Copyright, Designs and Patents Act 1988 have been generally asserted: 2011. Copyright of this plan remains with ACD until all fees have been paid in full.