

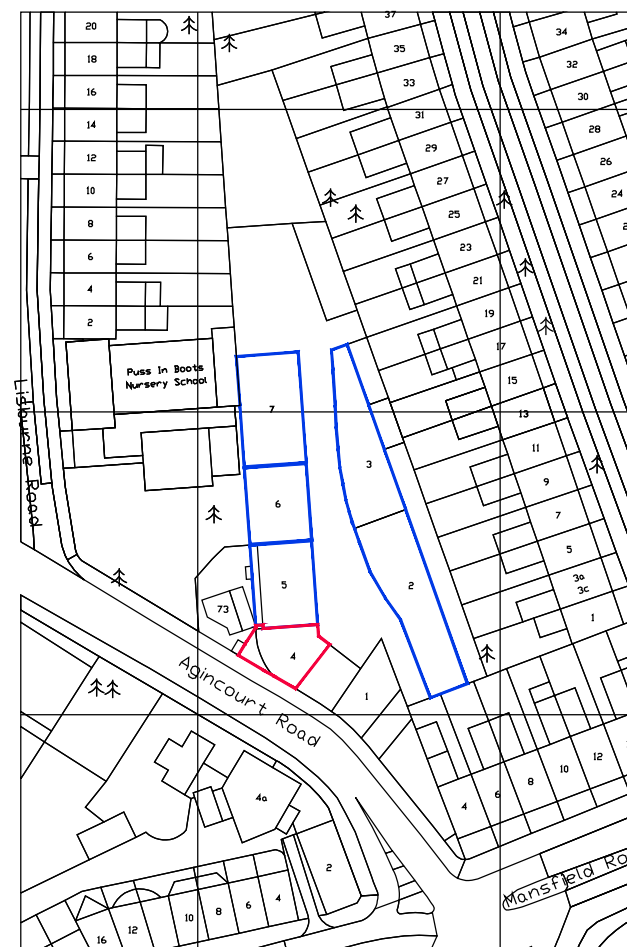



Do not scale from this drawing, except for planning purposes.
 Any discrepancies are to be reported to WS Planning & Architecture.
 Refer to Structural Engineers details for structural design criteria.
 This drawing remains the copyright of WS Planning & Architecture.

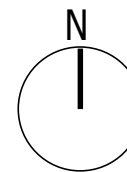

Site Location Plan 1:1250

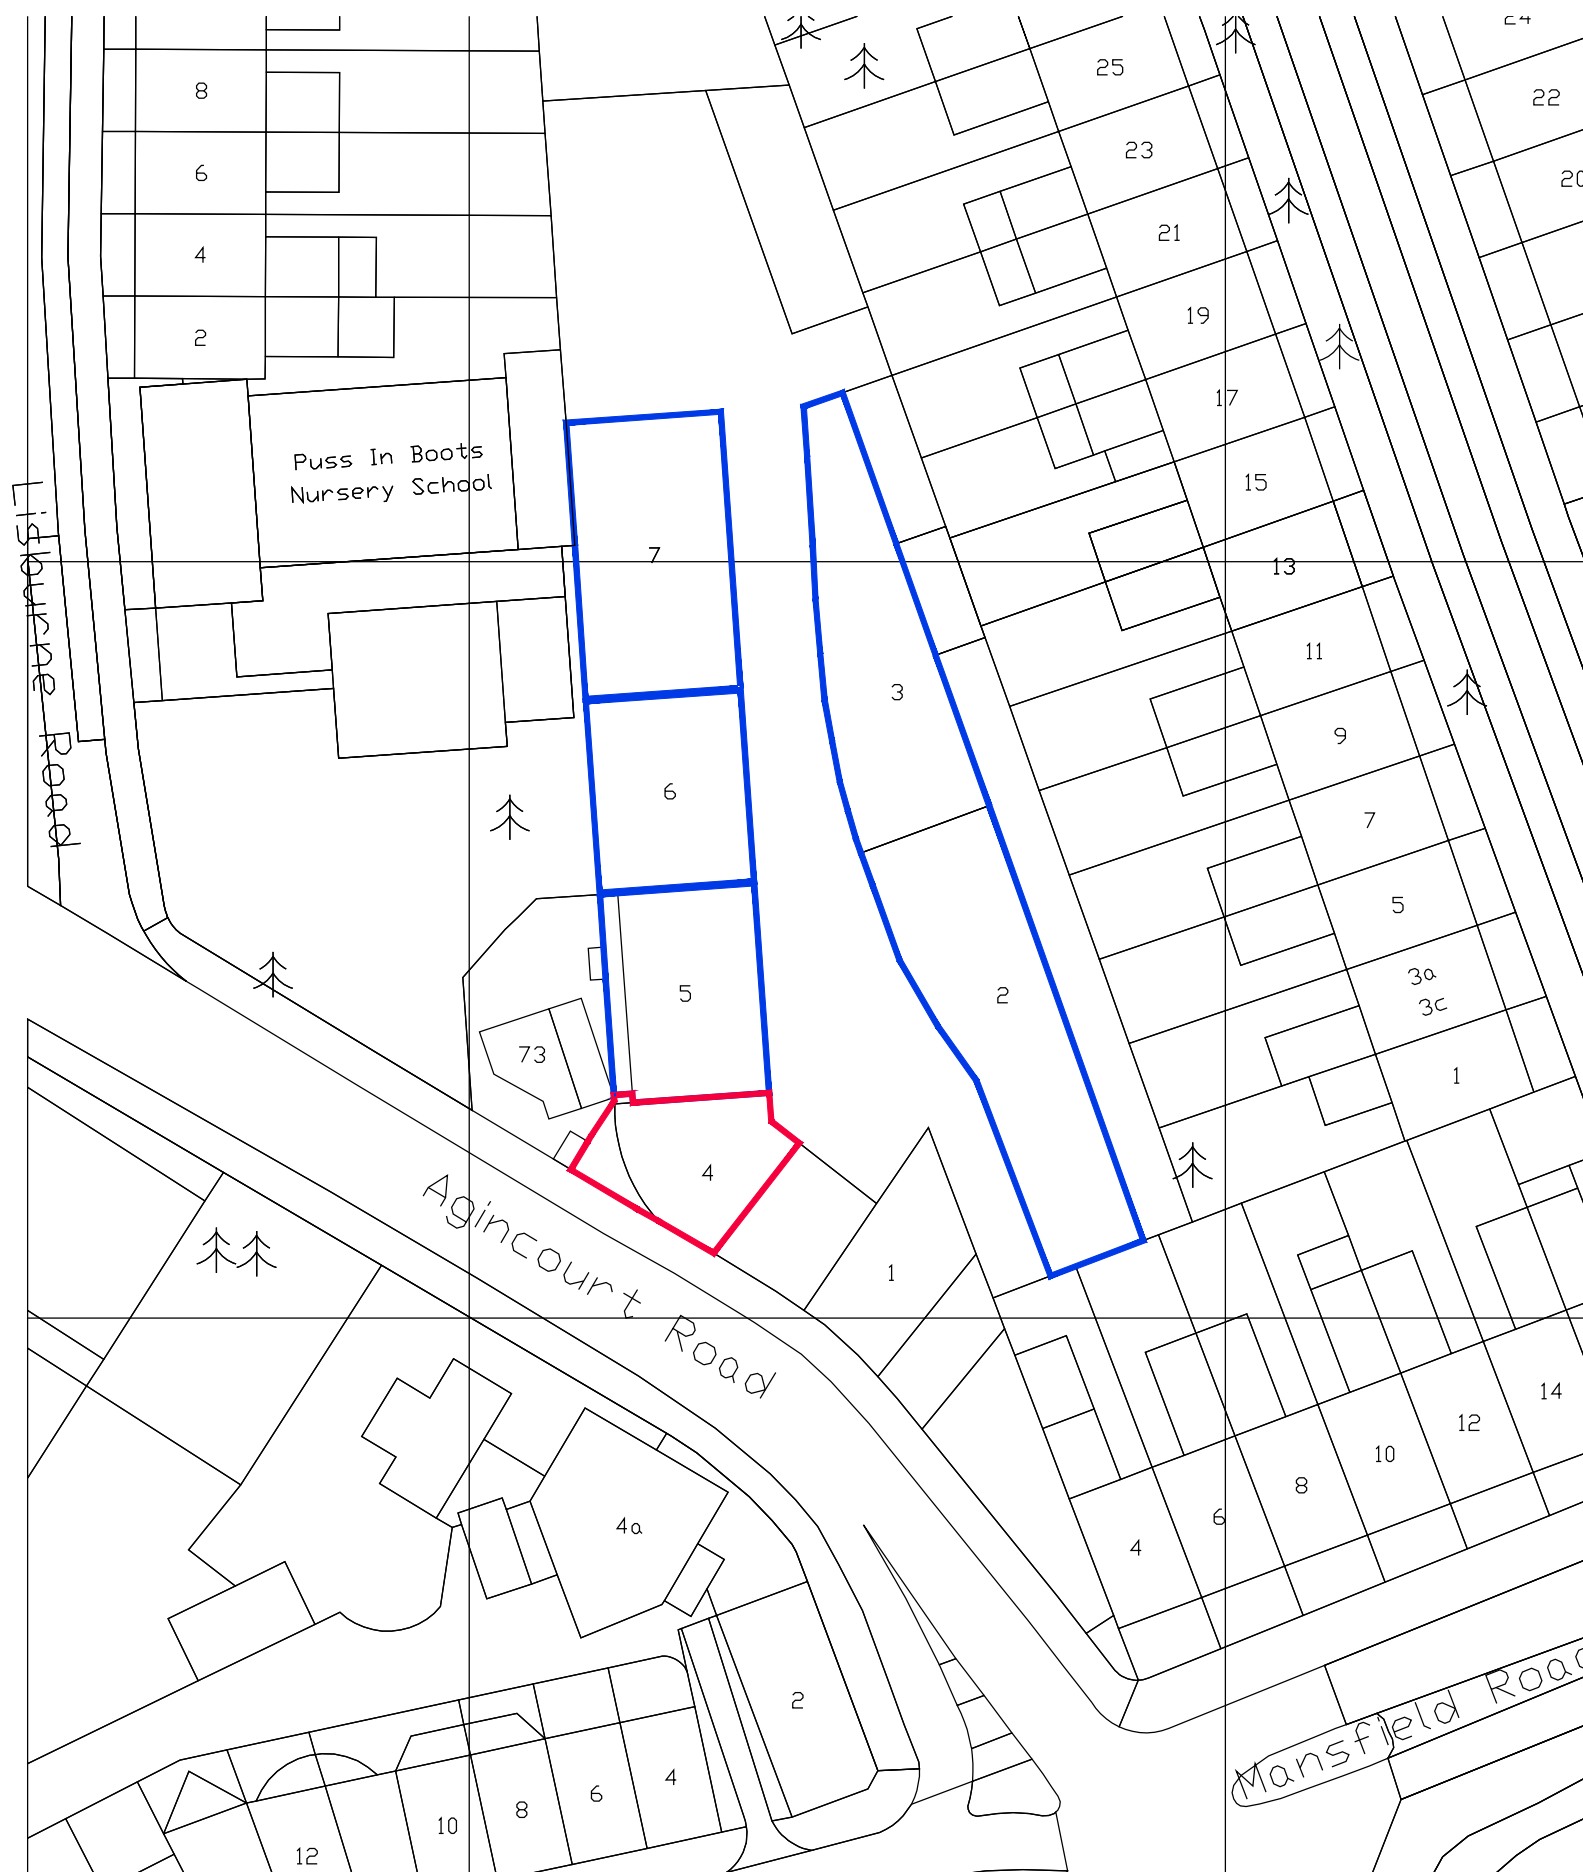

Site Block Plan 1:500

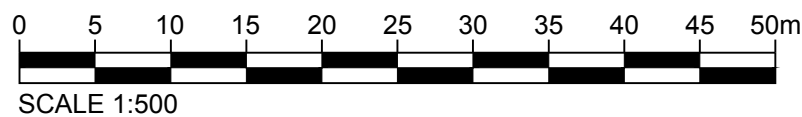

Rev	Date	Description

WS PLANNING & ARCHITECTURE

Reigate Place
 43 London Road, Reigate
 Surrey, RH2 9PW
 T. 01737 225711
 F. 01737 226311
 www.wsplanning.co.uk

Date	Drawn By
June 2016	JJ
Scale	Checked
1/1250 & 500@A3	LB

Client
 Ms M Shurrmer

Project
 4 Heathgate,
 Agincourt Road
 NW3 2NU

Title
 Site Block Plan and
 Site Location Plan

Drawing No.
 J002411-PL-01