


MATERIAL KEY

- ① NEW FACING BRICKWORK TO MATCH EXISTING
- ② PPC ALUMINIUM DOUBLE GLAZED WINDOW
- ③ PPC ALUMINIUM DOUBLE GLAZED ROOF LIGHT
- ④ NEW PARAPET WITH FLASHING TO MATCH EXISTING
- ⑤ WHITE RENDER TO MATCH EXISTING
- ⑥ ALUMINIUM CLADDING TO MATCH EXISTING. WHITE

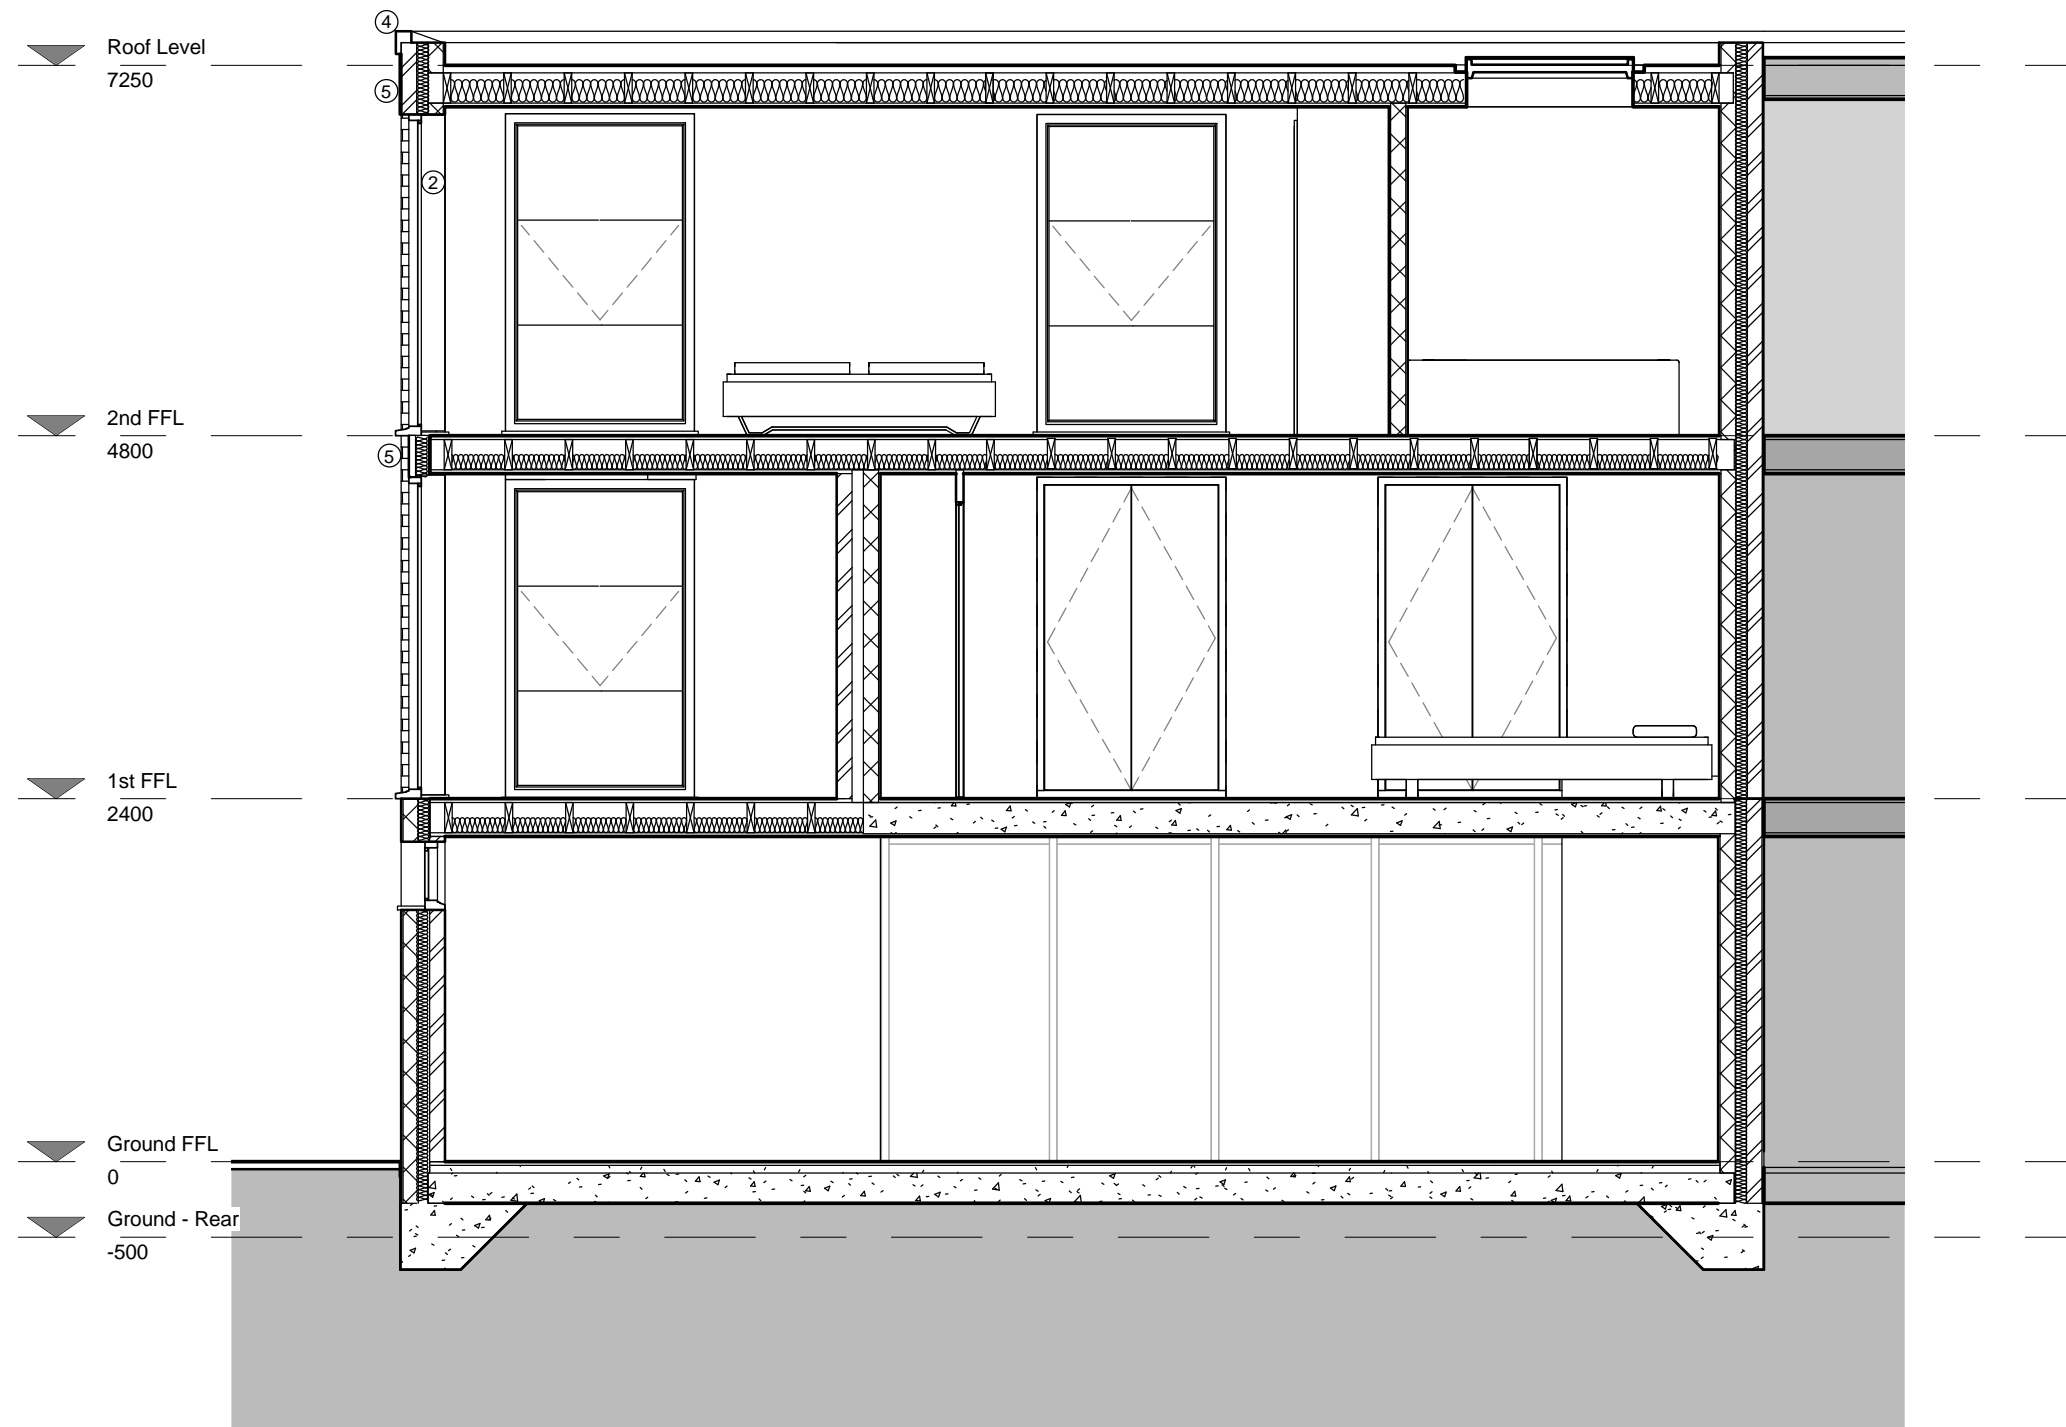

▼ Roof Level
7250


▼ 2nd FFL
4800

▼ 1st FFL
2400

▼ Ground FFL
0

▼ Ground - Rear
-500

SECTION AA
1:50

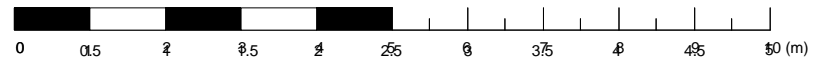

REV/ISSUE	NOTE	DRN	DATE

SCALE	DATE	DRN	CHK
1:50@A3	06/062016	NM	MH

PROJECT
83 FELLOWS ROAD NW3

DRAWING
Proposed Section BB

bubble architects 73 MORNINGTON STREET, MORNINGTON CRESCENT, NW1 7QE
WWW.BUBBLEARCHITECTS.CO.UK

JOB NO	DRAWING NO	REV
016013	X-BB-D-008	*