



NOTES:
 DO NOT SCALE FROM THIS DRAWING.
 ALL DIMENSIONS TO BE CHECKED ON SITE.
 ALL OMISSIONS AND DISCREPANCIES TO BE REPORTED TO THE ARCHITECT IMMEDIATELY.


ALL RIGHTS RESERVED. THIS WORK IS COPYRIGHT AND CANNOT BE REPRODUCED OR COPIED OR MODIFIED IN ANY FORM OR BY ANY MEANS, GRAPHIC ELECTRONIC OR MECHANICAL, INCLUDING PHOTOCOPYING WITHOUT THE WRITTEN PERMISSION OF SQUIRE AND PARTNERS ARCHITECTS.

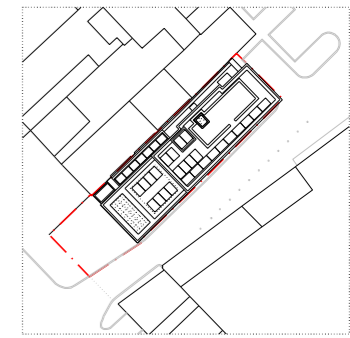


- 1:500@A3
- SITE BOUNDARY
- EXTENT OF LANDSCAPING WORKS
- 300mmx600mm Saxon pavers to Camden Council specification

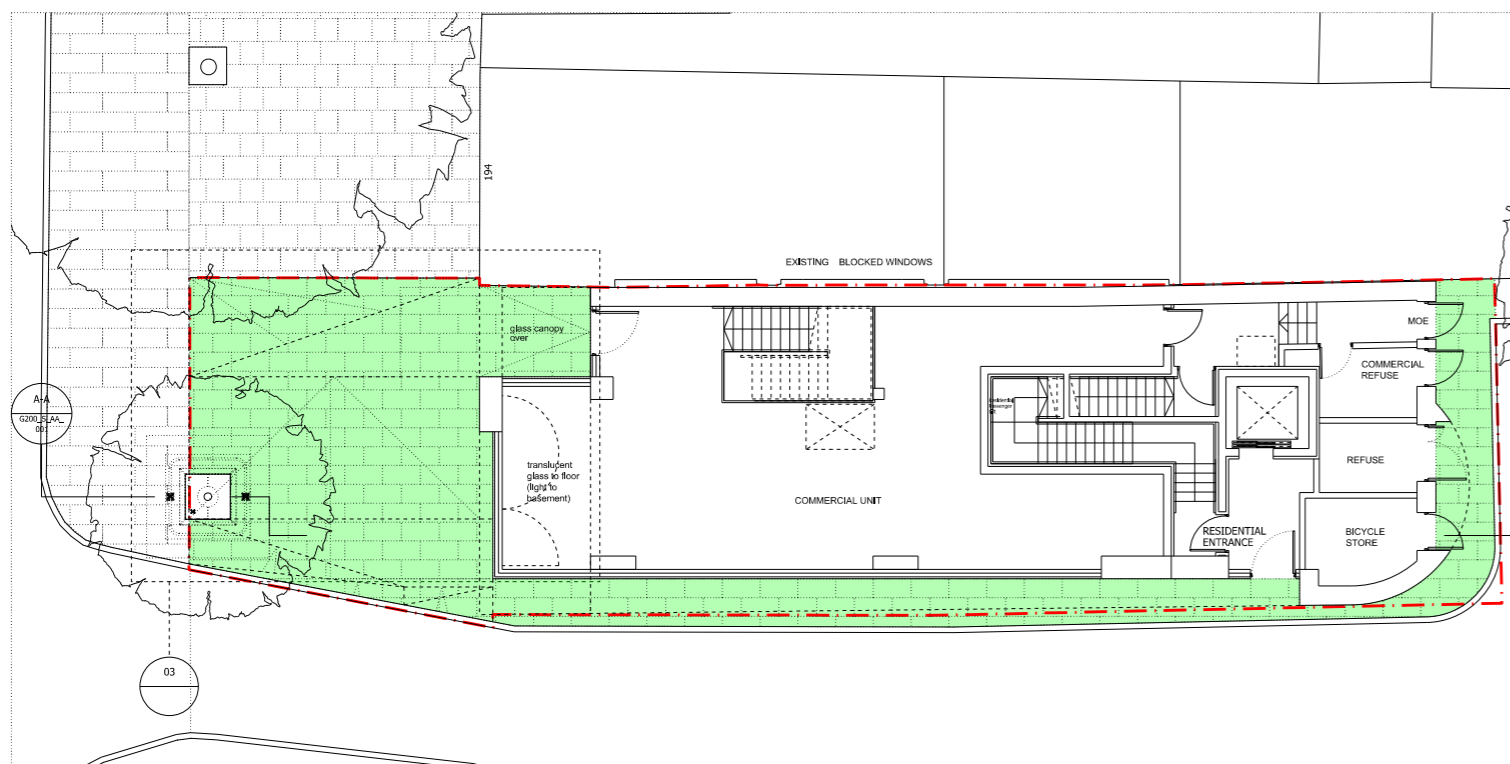


01 Landscaping Plan 1:100
 G710_P_00_1

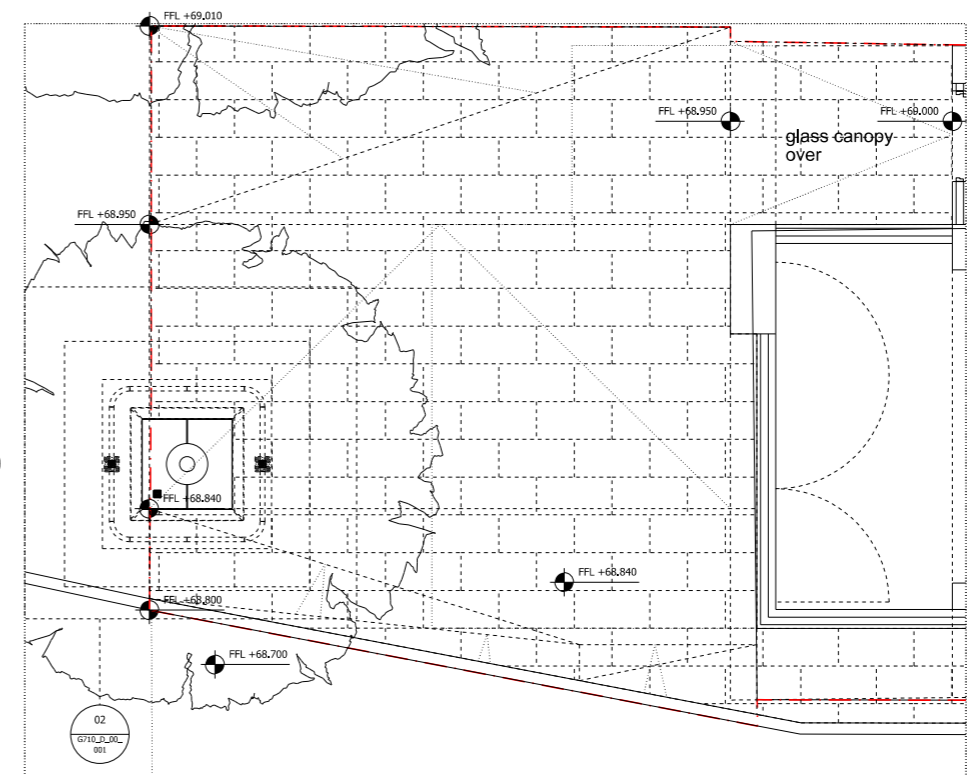

03 Landscaping Plan 1:50
 G710_P_00_1

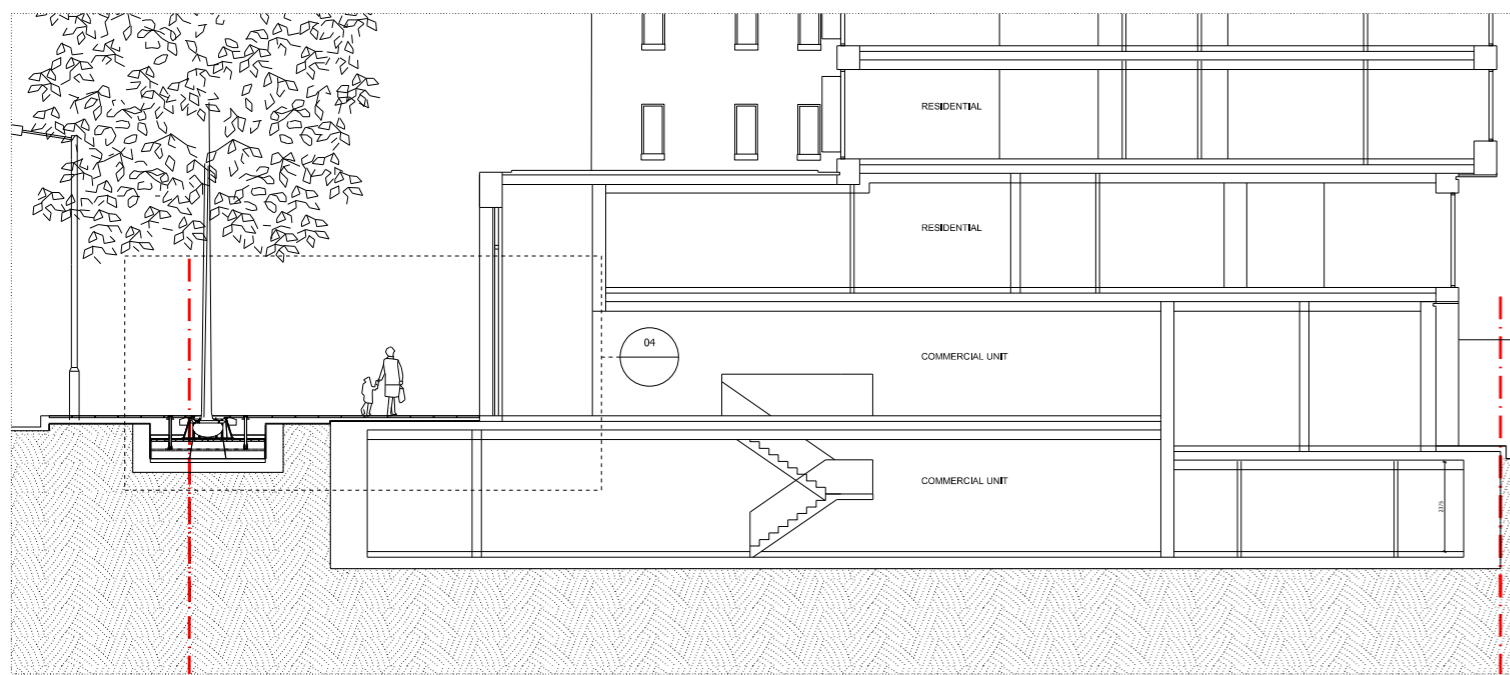

02 Landscaping Section
 G710_S_AA_1

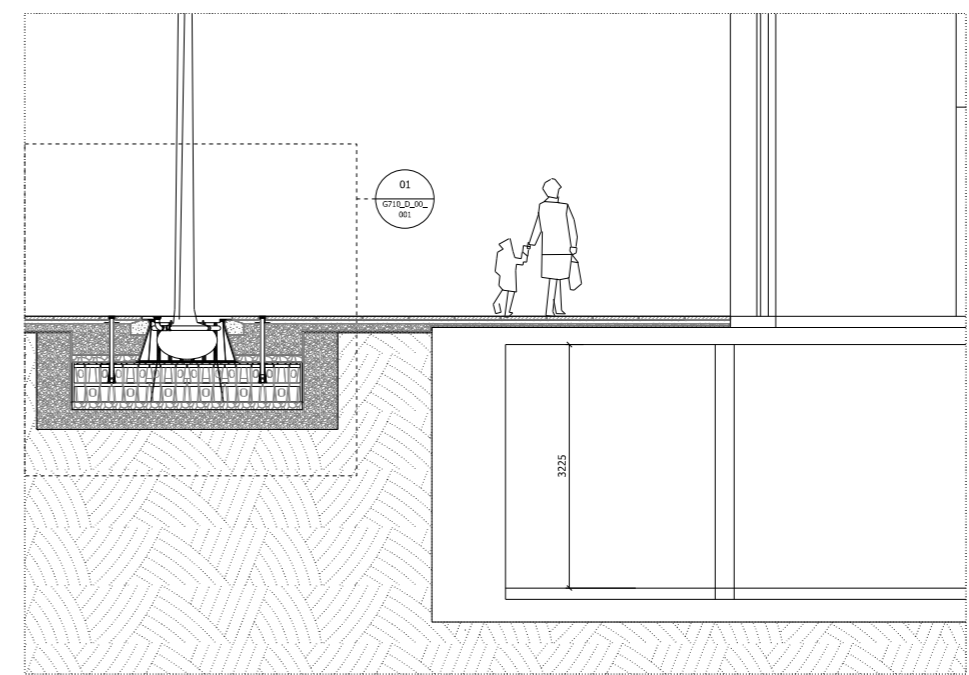

04 Landscaping Section
 G710_S_AA_1

Issued for Discharge Conditions 14/06/16 SG A
 Revision description Date Check Rev

SQUIRE & PARTNERS


77 Wicklow Street London WC1X 9JY
 T: 020 7278 5555 F: 020 7239 0495

info@squireandpartners.com
 www.squireandpartners.com


Project
 192 Haverstock Hill
 London, NW3

Drawing
 Landscaping Drawing
 Discharging Condition 6

Drawn	Date	Scale
ZB	07/06/2016	1:100@A1 1:500@A3
Job number	Drawing number	Revision
15047	G710_S_AA_001	-

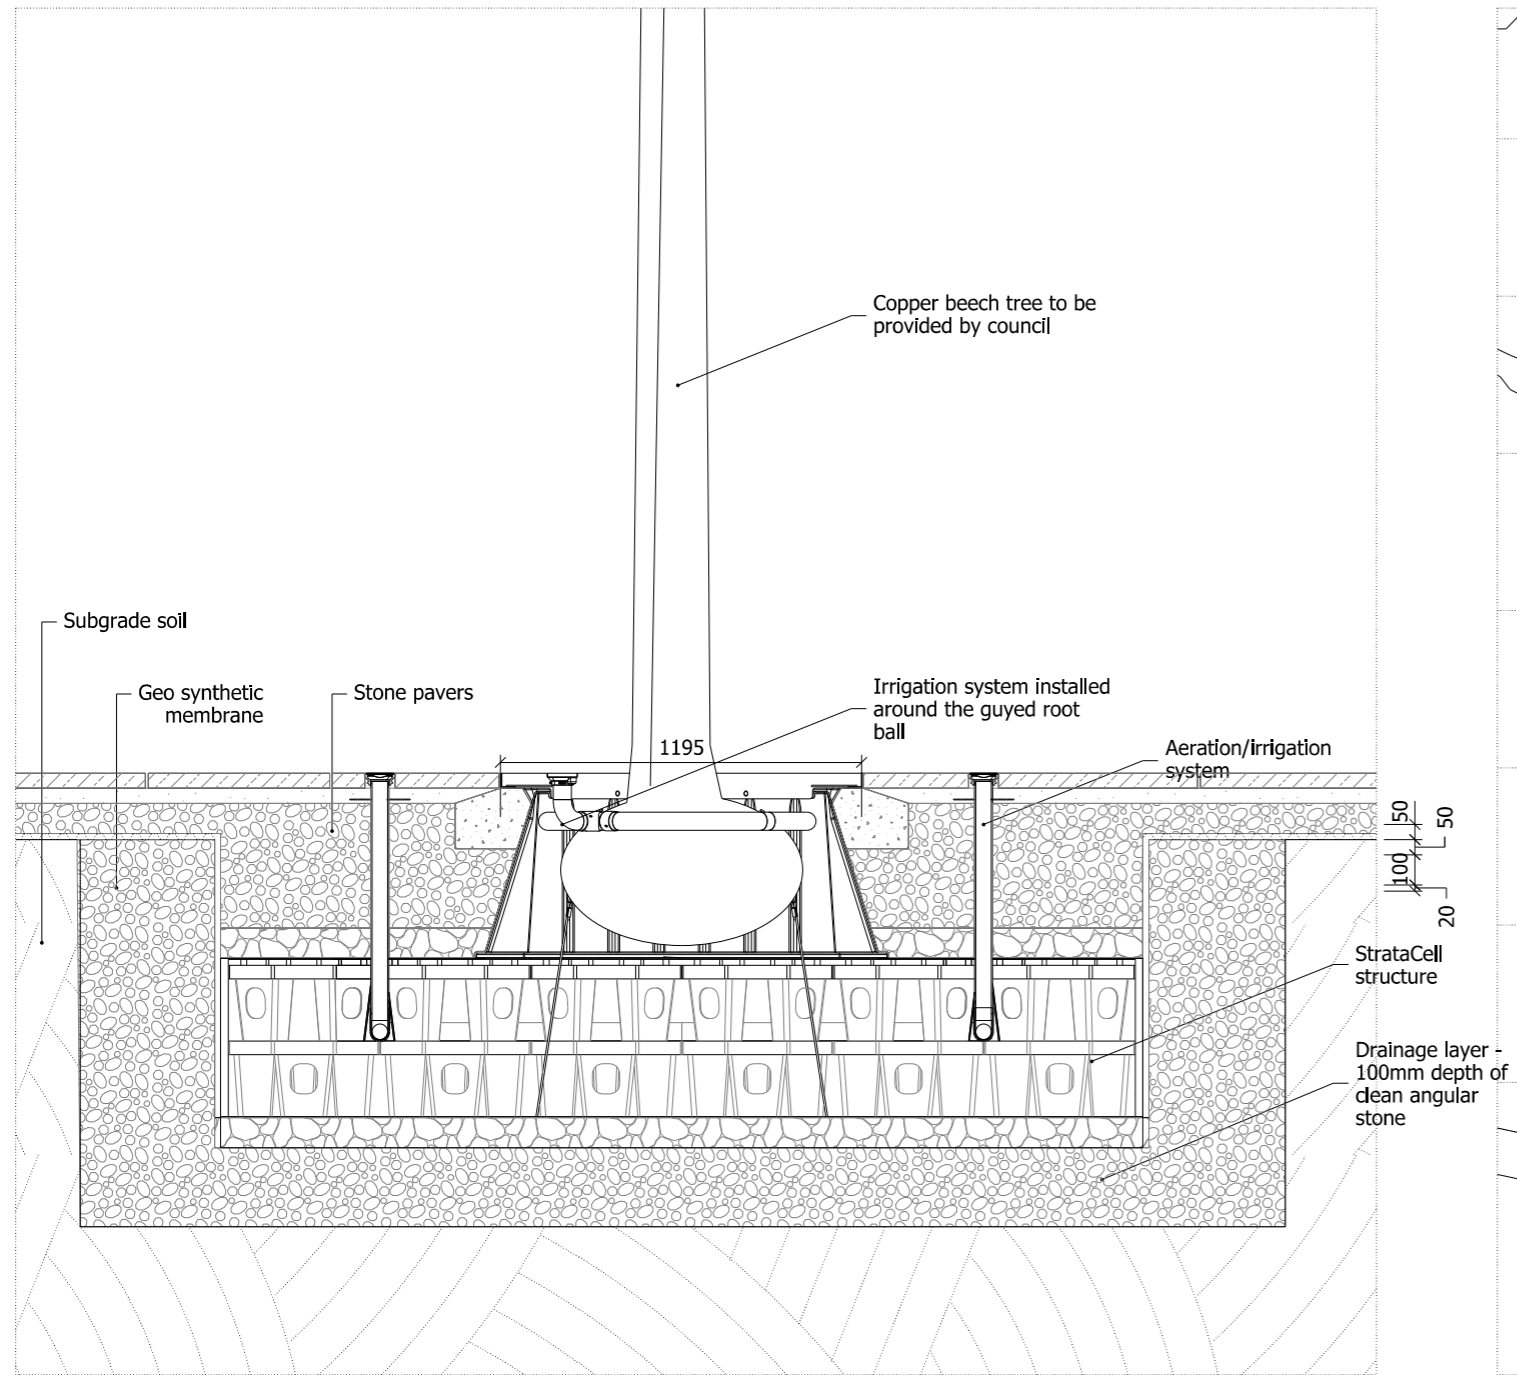

01 TREE PIT SECTION

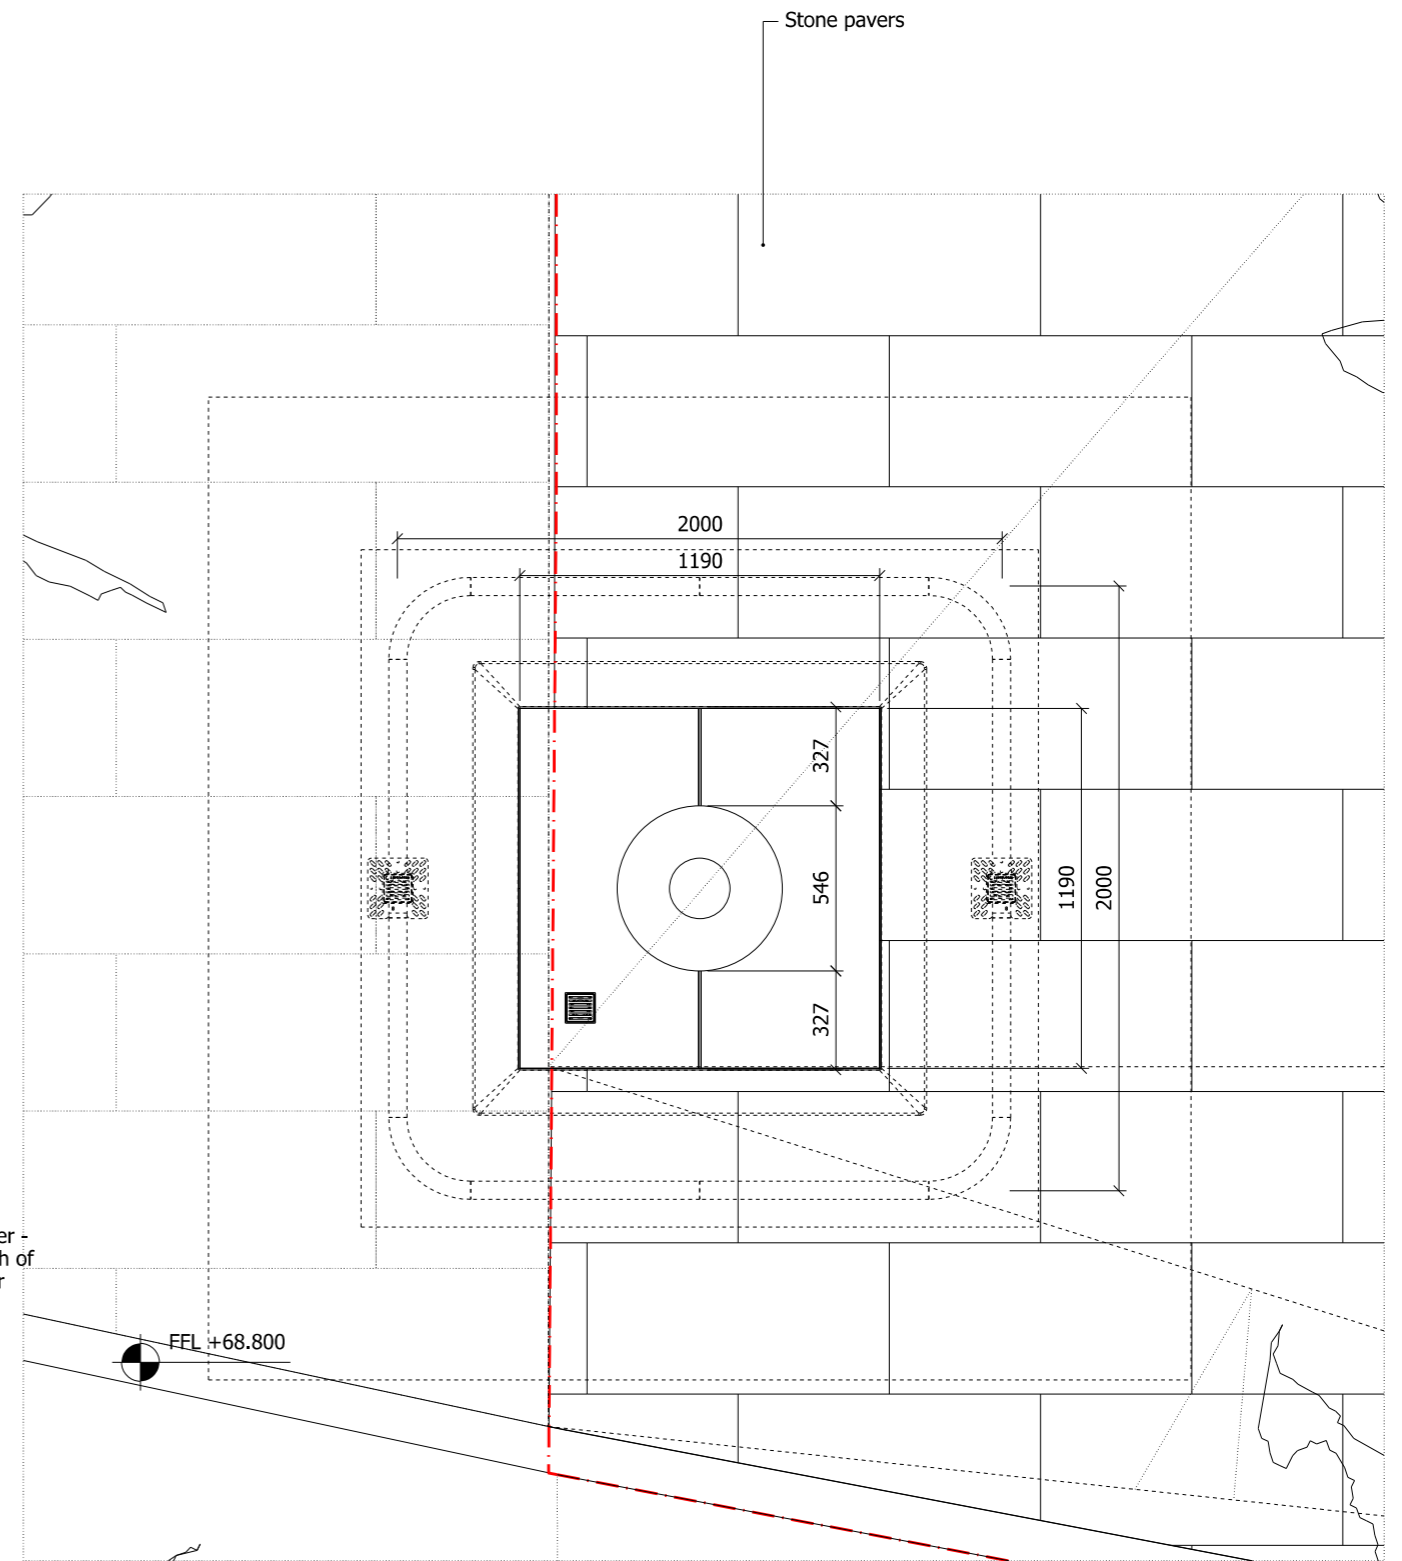

02 TREE PIT DETAIL