


N.B. Maintenance works will take place annually in April and will follow the manufacturers guidelines (see document: "Bauder XF301 General Maintenance Information.pdf"). The roof will be accessed via a ladder and maintenance inspections will be undertaken by a gardener. Any necessary works arising from the inspections will be actioned at the time of the visit.

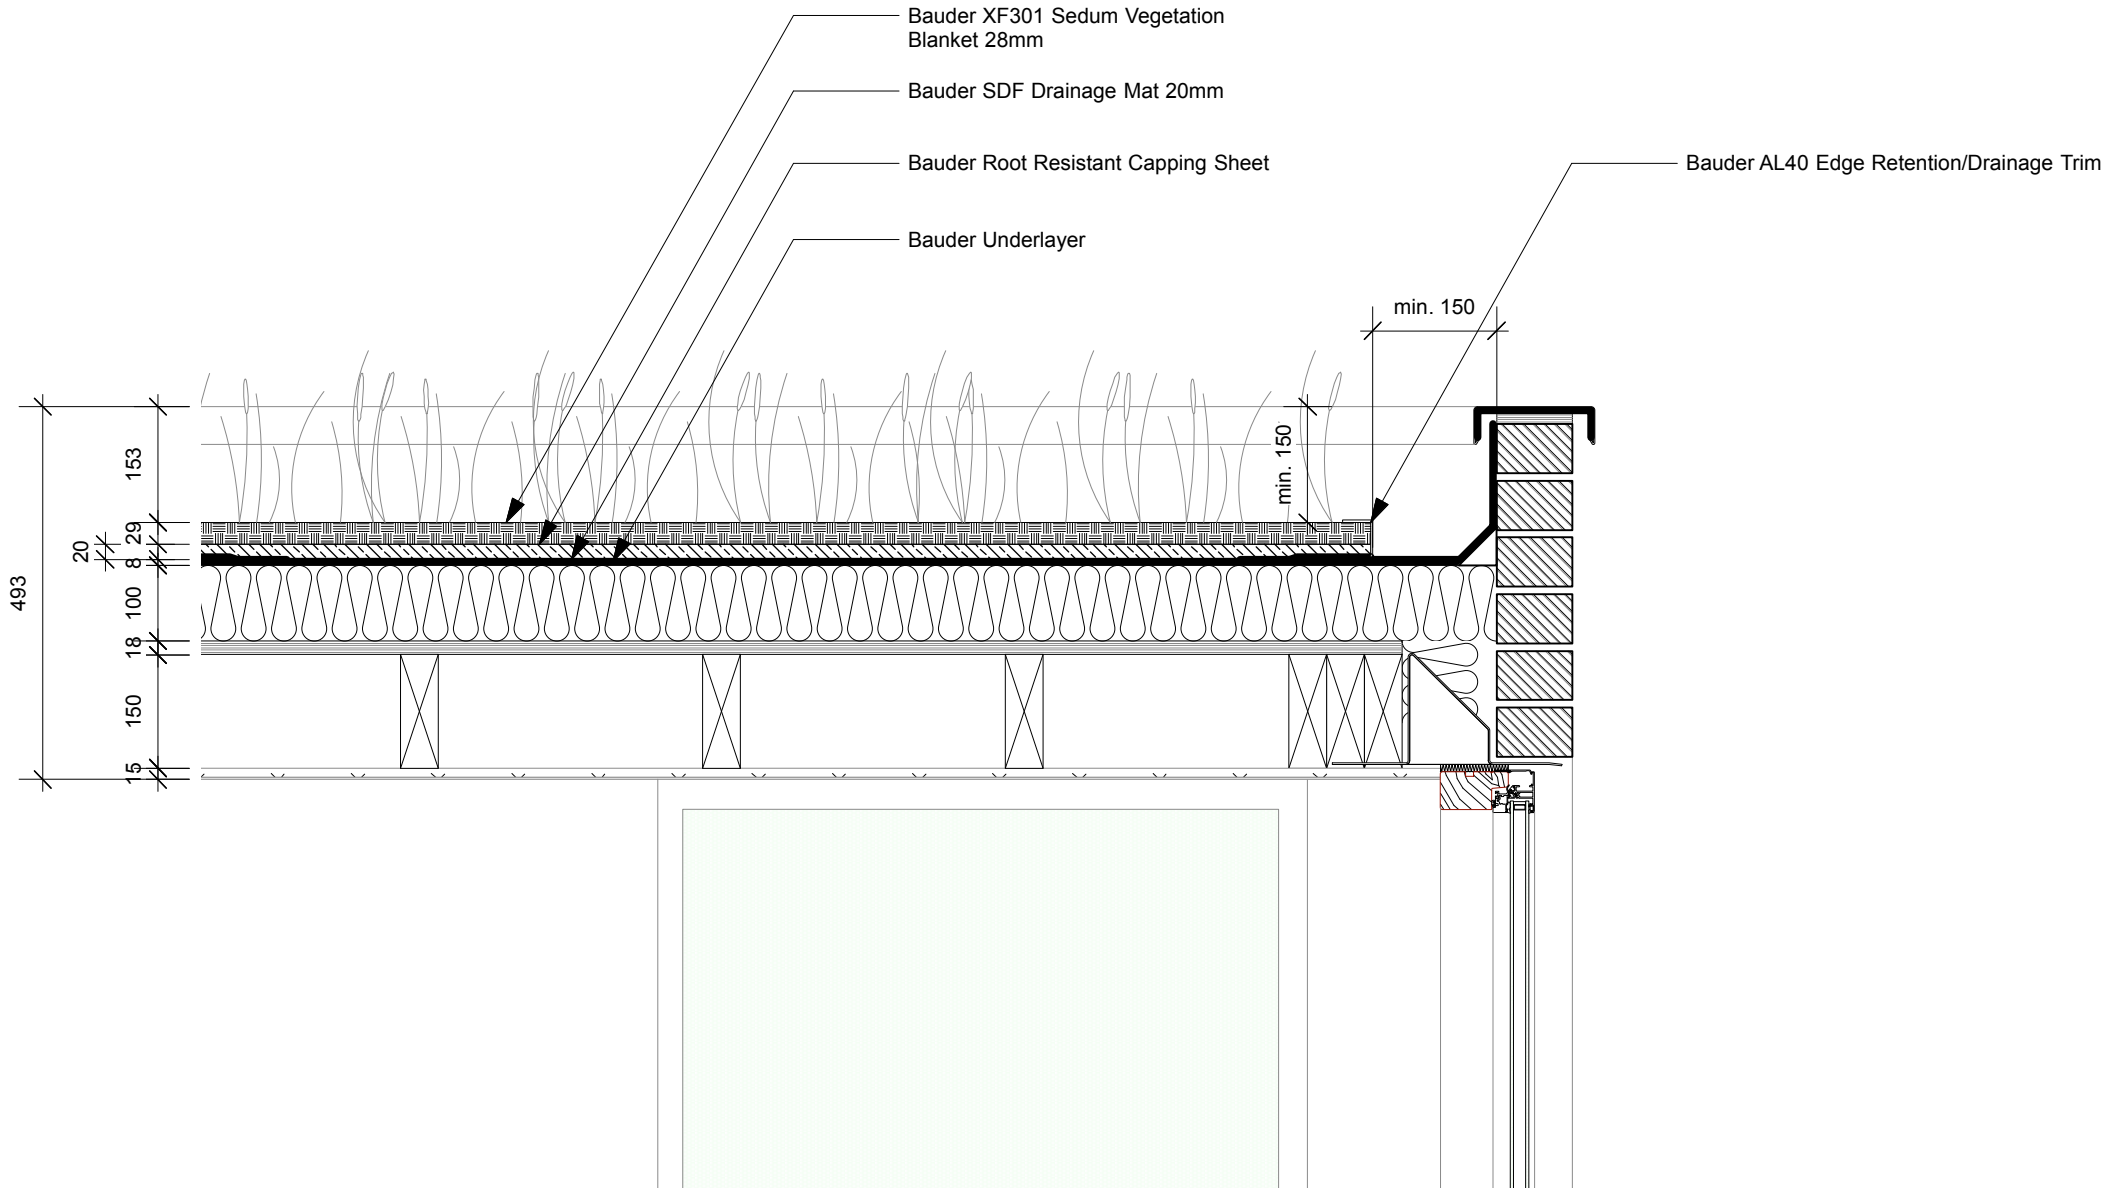

1 Green Roof Detail
DT-02 Scale: 1:10



Notes

Use figured dimensions only. Do not scale from this drawing. Issued for purpose indicated only. All dimensions to be checked on site. Architect to be notified of any discrepancies before construction commences. Structural and services information is indicative only - refer to consultants' drawings and specification for details and setting out. All work and materials to be in accordance with current applicable statutory legislation and to comply with all relevant codes of practice and British and European standards. Information contained within this drawing is the sole copyright of IFDO (IF Design Office Ltd) and not to be reproduced without expressed wishes.

Revisions

Consultants

Key Plan

IFDO
 IF_DO Architecture & Design
 Unit 7P, Vanguard Court, Peckham Road, London, SE5 8QT
 +44 (0)203 6345 6789
 info@ifdo.co
 www.ifdo.co

Project
 100 Torriano Avenue

Client
 Charlotte Fitzgerald

Drawing Title
 Green Roof Detail

Scale 1:10 @ A3 **Drawn** TB

Date June 2016 **Check** SC

Issued for	Proj. No.	Dwg. No.	Rev
Information	1402	DT-02	-