


Copyright:
This drawing must not be reproduced in whole or part without written consent from ScottWhitbyStudio Limited.
All dimensions to be checked and any discrepancies to be reported to ScottWhitbyStudio prior to construction.

A3

B	PLANNING AMENDMENT	CMT
A	PLANNING	CMT
Revision	Stage Description	Drawn By

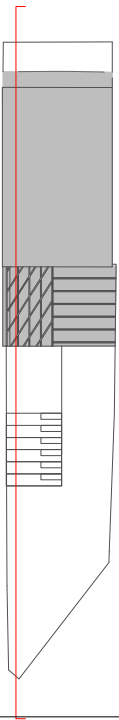

Client

THE SIMON COMMUNITY

Project

SIMON COMMUNITY

Location

129 Malden Rd
Belsize Park
London
NW5 4HS

ScottWhitby**studio**

76 Brewer Street
Soho
London, W1F 9TX

T 0207 287 2614
E info@scottwhitby.com

Title

PROPOSED SECTION A-A

Status

PLANNING

Drawn

CT

Checked

RM

Authorised

ASW

Date

20.06.2016

Scale

1:100 @ A3

Project No.

015

Drawing No.

PL/009

Revision

/ B

01 PROPOSED SECTION A-A

SCALE 1: 100