
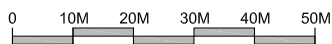


rev date details

by

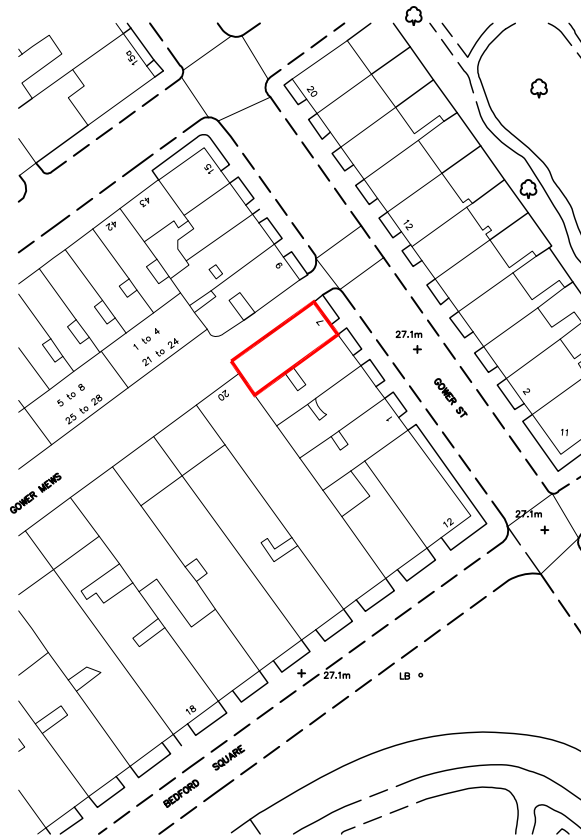

SCALE 1:1250

Disclaimer

This drawing should not be scaled.

The contractor is to check all dimensions on site and inform the contract administrator/project manager of any discrepancies.

All work is to comply in every aspect with the Building Regulations, Codes of Practice and British Standards.

This drawing is to be read in conjunction with all other contract drawings and specifications.

This drawing is copyrighted and must not be reproduced in any format or disclosed to any third party without the written consent of Tuffin Ferraby Taylor LLP.

**CLIENT THE BEDFORD ESTATES**  
**PROJECT 7 Gower Street, London, WC1**  
**DRAWING Proposed Plans - Basement & Ground Floor**

DRAWN dba  
SCALE @ A4 1:1250  
DATE MAY 2016

PROJECT No. DRAWING No. REV

**LP01**



**Tuffin Ferraby Taylor LLP**