


Scaffold Shroud

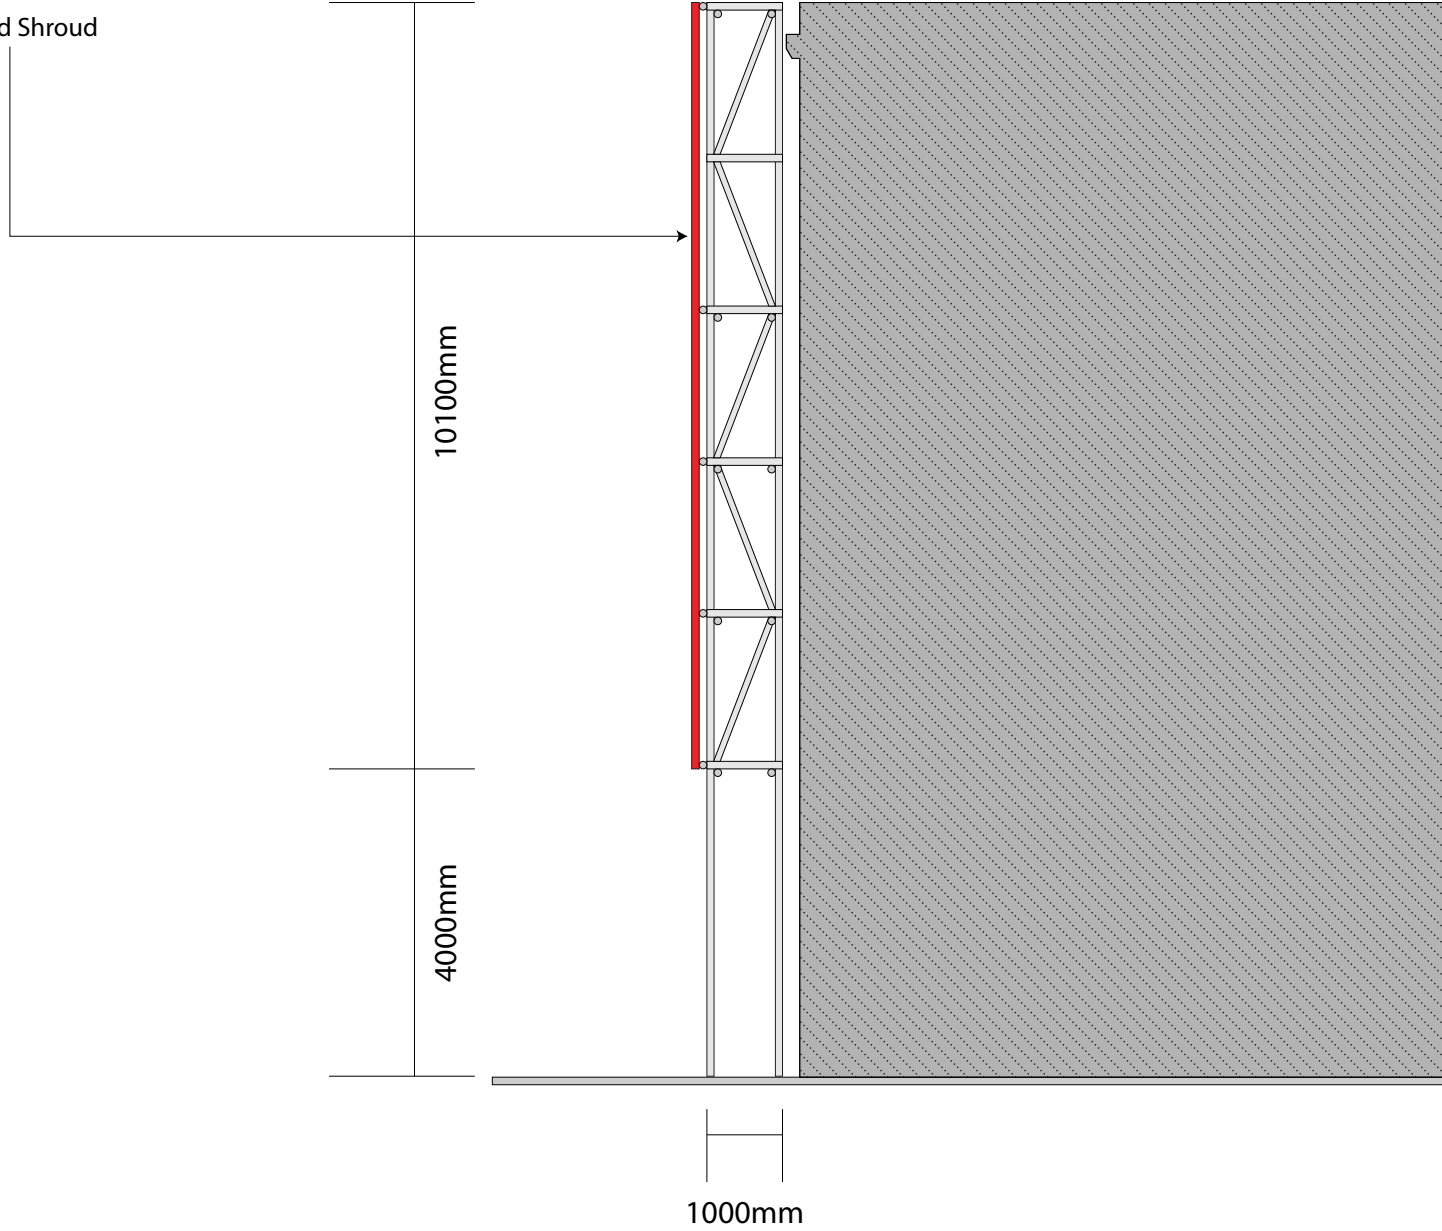

Site:  
49 Chalk Farm Road, London NW1 8AN

Title:  
Cross Section  
Proposal:  
Scaffold Shroud

Date:  
12 May 2016  
Dwg. No:  
PY2656/011

Scale: 1:100@A4



**blowUP media**