




**ELEVATION A AS PROPOSED**  
RECEPTION LOOKING TOWARDS CONSERVATORY

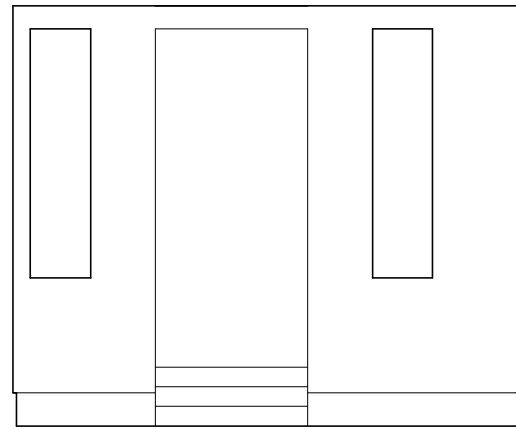


**ELEVATION B AS PROPOSED**  
CONSERVATORY LOOKING TOWARDS RECEPTION

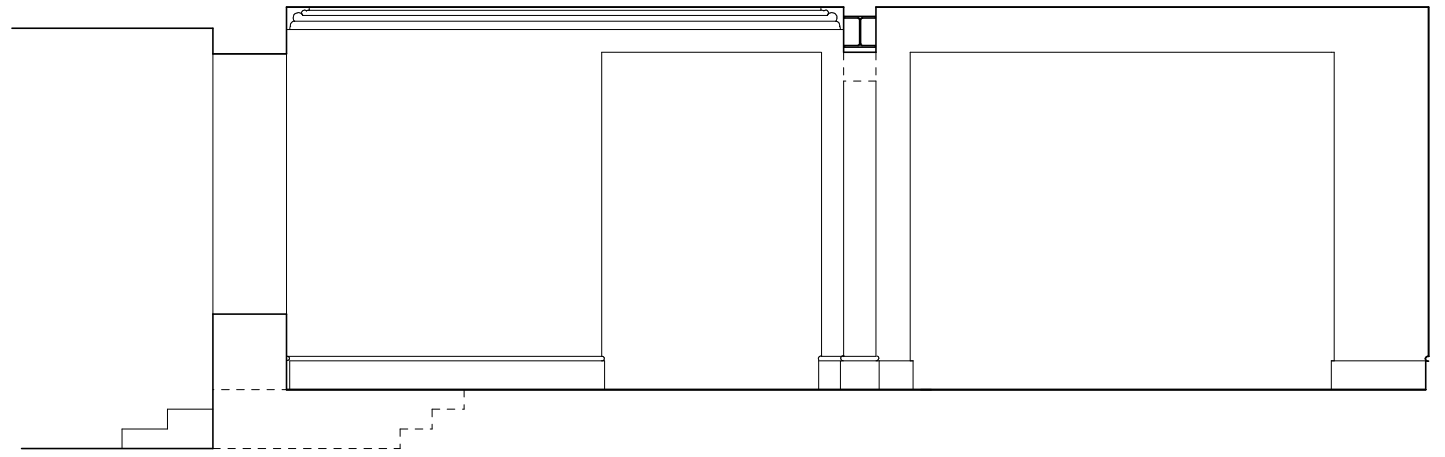


**ELEVATION C AS PROPOSED**  
DINING + KITCHEN LOOKING TOWARDS STAIRCASE

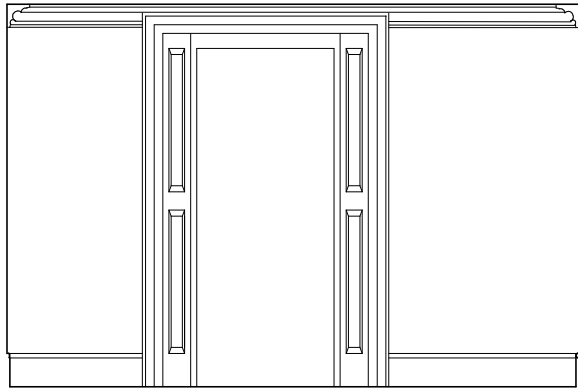

**ELEVATION A AS EXISTING**  
RECEPTION LOOKING TOWARDS CONSERVATORY

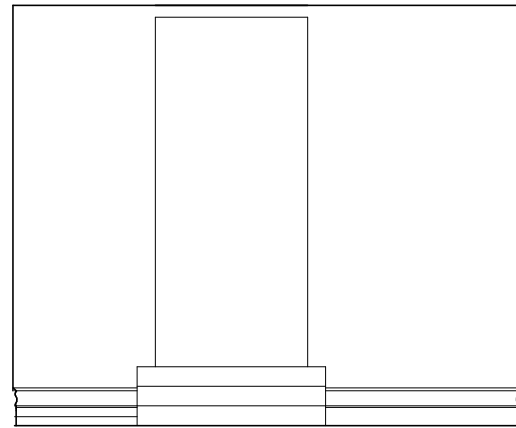


**ELEVATION B AS EXISTING**  
CONSERVATORY LOOKING TOWARDS RECEPTION

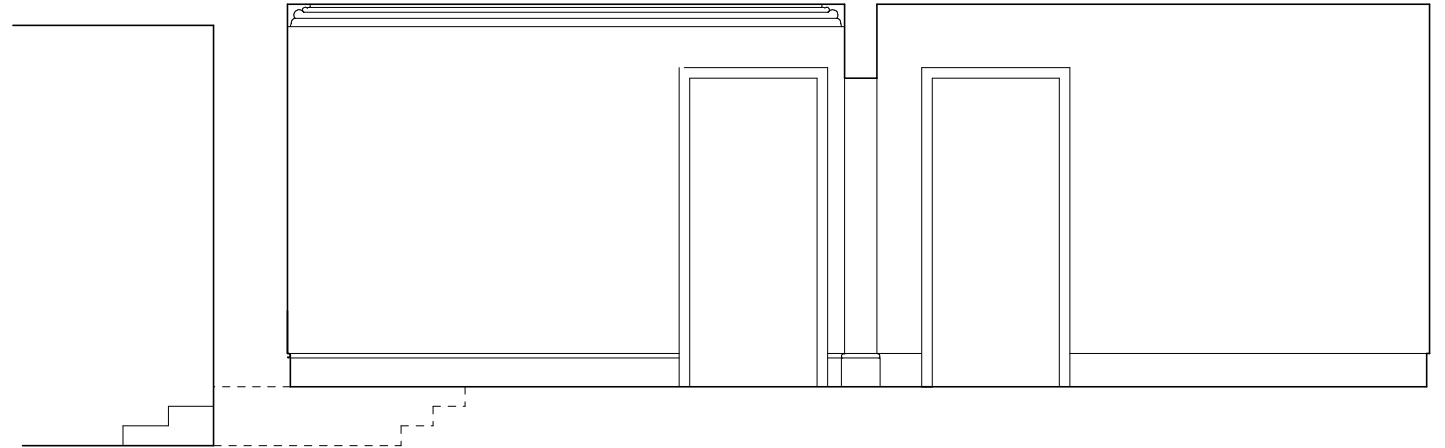


**ELEVATION C AS EXTG**  
DINING + KITCHEN LOOKING TOWARDS STAIRCASE




**ELEVATION D AS PROPOSED**  
KITCHEN LOOKING TOWARDS DINING

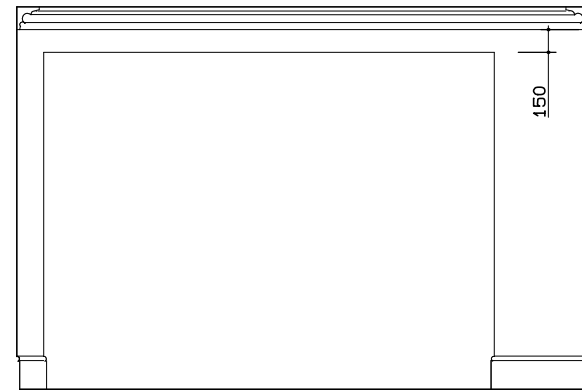


**ELEVATION E AS PROPOSED**  
DINING LOOKING TOWARDS KITCHEN

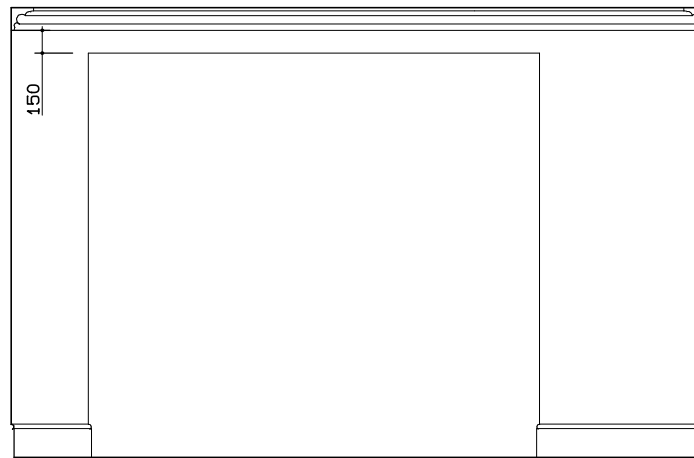


**ELEVATION F AS PROPOSED**  
GROUND FLOOR FRONT RECEPTION LOOKING TOWARDS REAR RECEPTION

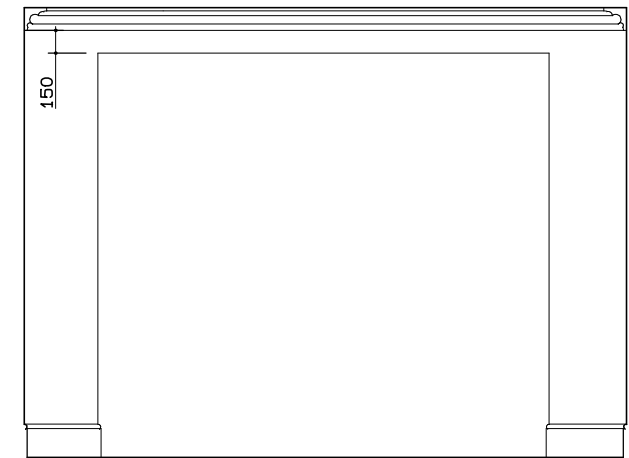

**ELEVATION G AS PROPOSED**  
GROUND FLOOR REAR RECEPTION LOOKING TOWARDS FRONT RECEPTION

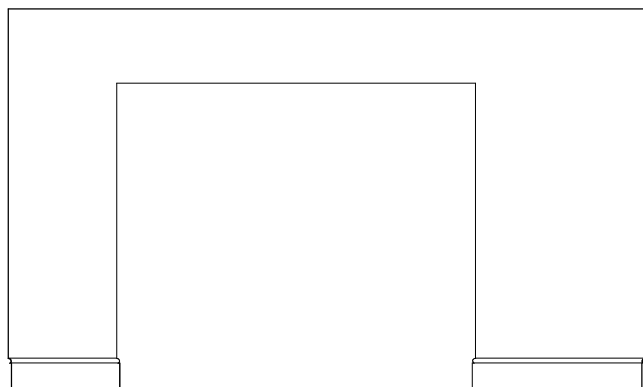

**ELEVATION D AS EXISTING**  
KITCHEN LOOKING TOWARDS DINING

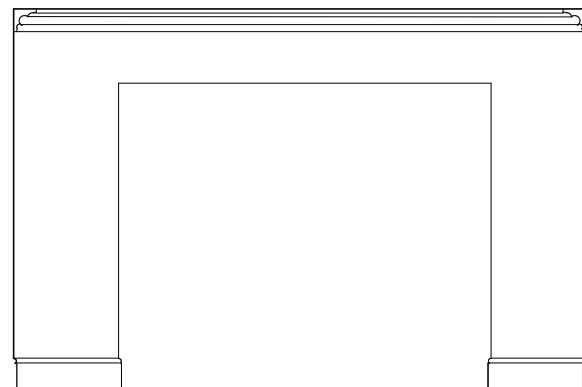

**ELEVATION E AS EXISTING**  
DINING LOOKING TOWARDS KITCHEN



**ELEVATION F AS EXISTING**  
GROUND FLOOR FRONT RECEPTION LOOKING TOWARDS REAR RECEPTION



**ELEVATION G AS EXISTING**  
GROUND FLOOR REAR RECEPTION LOOKING TOWARDS FRONT RECEPTION

No.	DATE
REVISIONS	

**ROSENFELDER ASSOCIATES**  
Chartered Architects + Planning Consultants  
10-12 Penton Court Hampstead LONDON NW3 (020) 7794 4425

CLIENT : E DIER  
PROJECT : ALTERATIONS  
SITE : CHATHAM HOUSE  
90 HEATH STREET LONDON NW3  
DRAWING : INTERNAL ELEVATIONS  
GRD + LOWER GRD FLOORS

DATE: 04.06 DRAWN BY: SCALE: 1:50@A3

JOB + DRAWING No:  
**HS.814.118**