



SECTION A

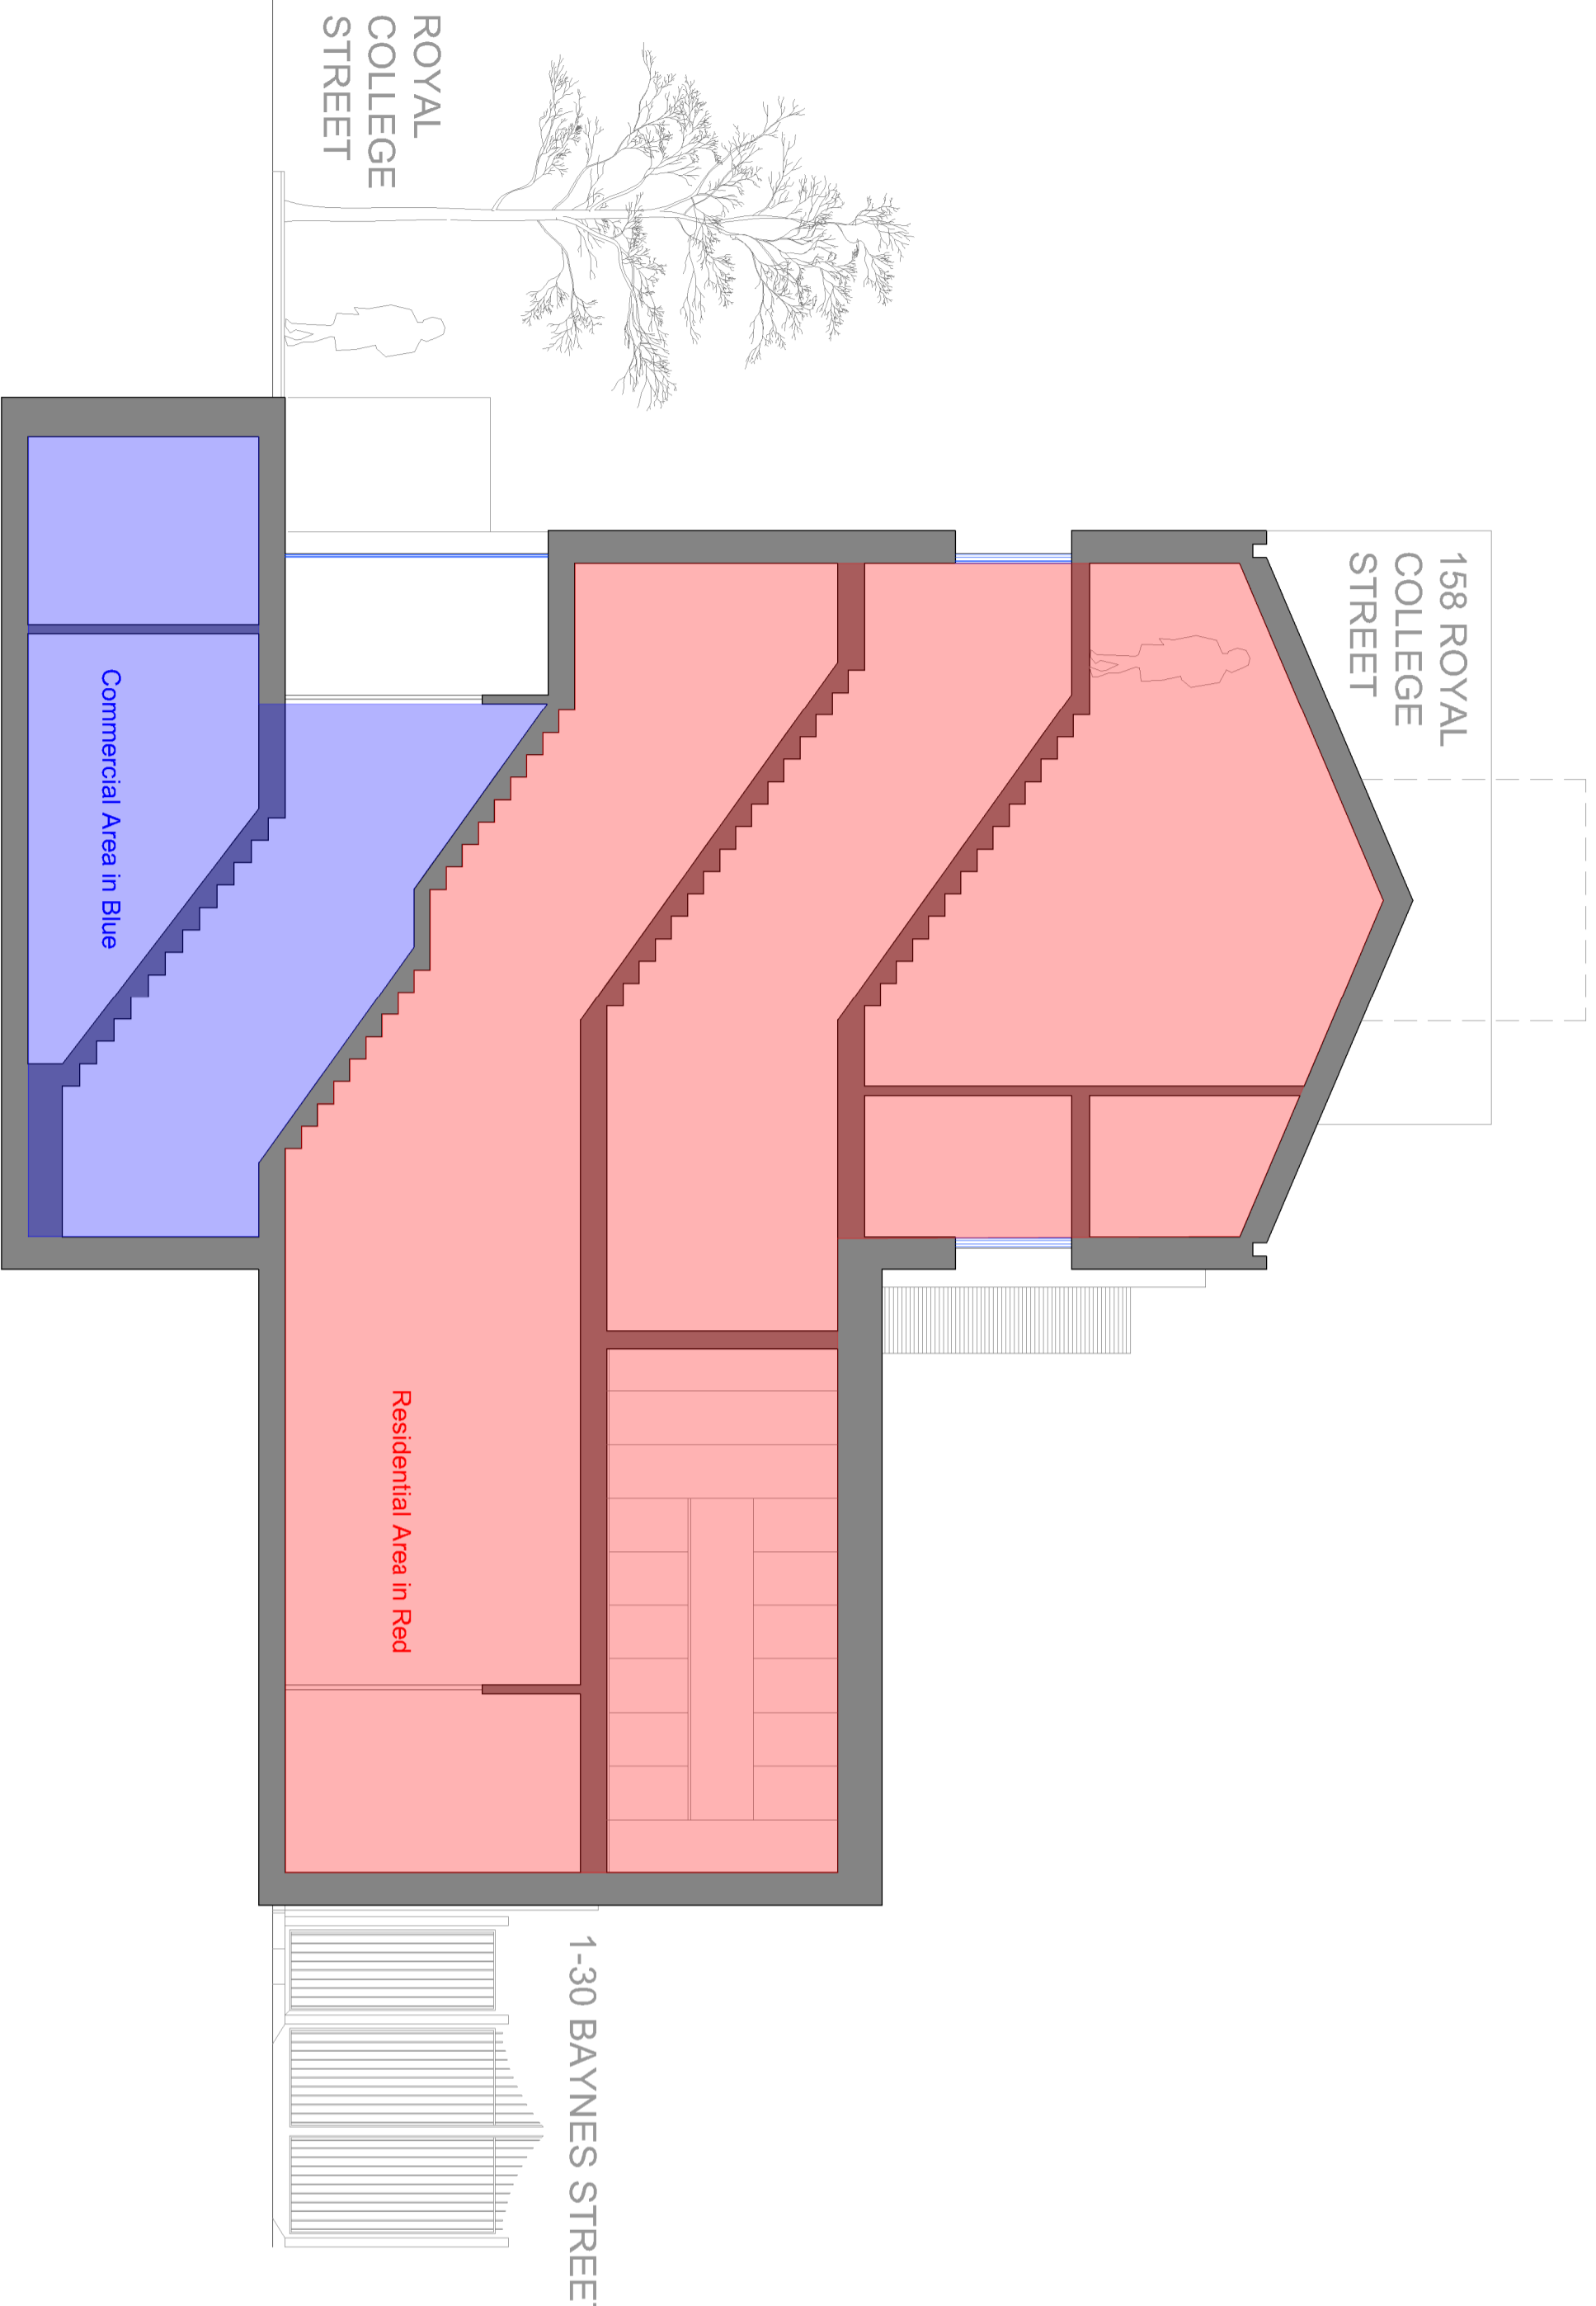

SECTION B

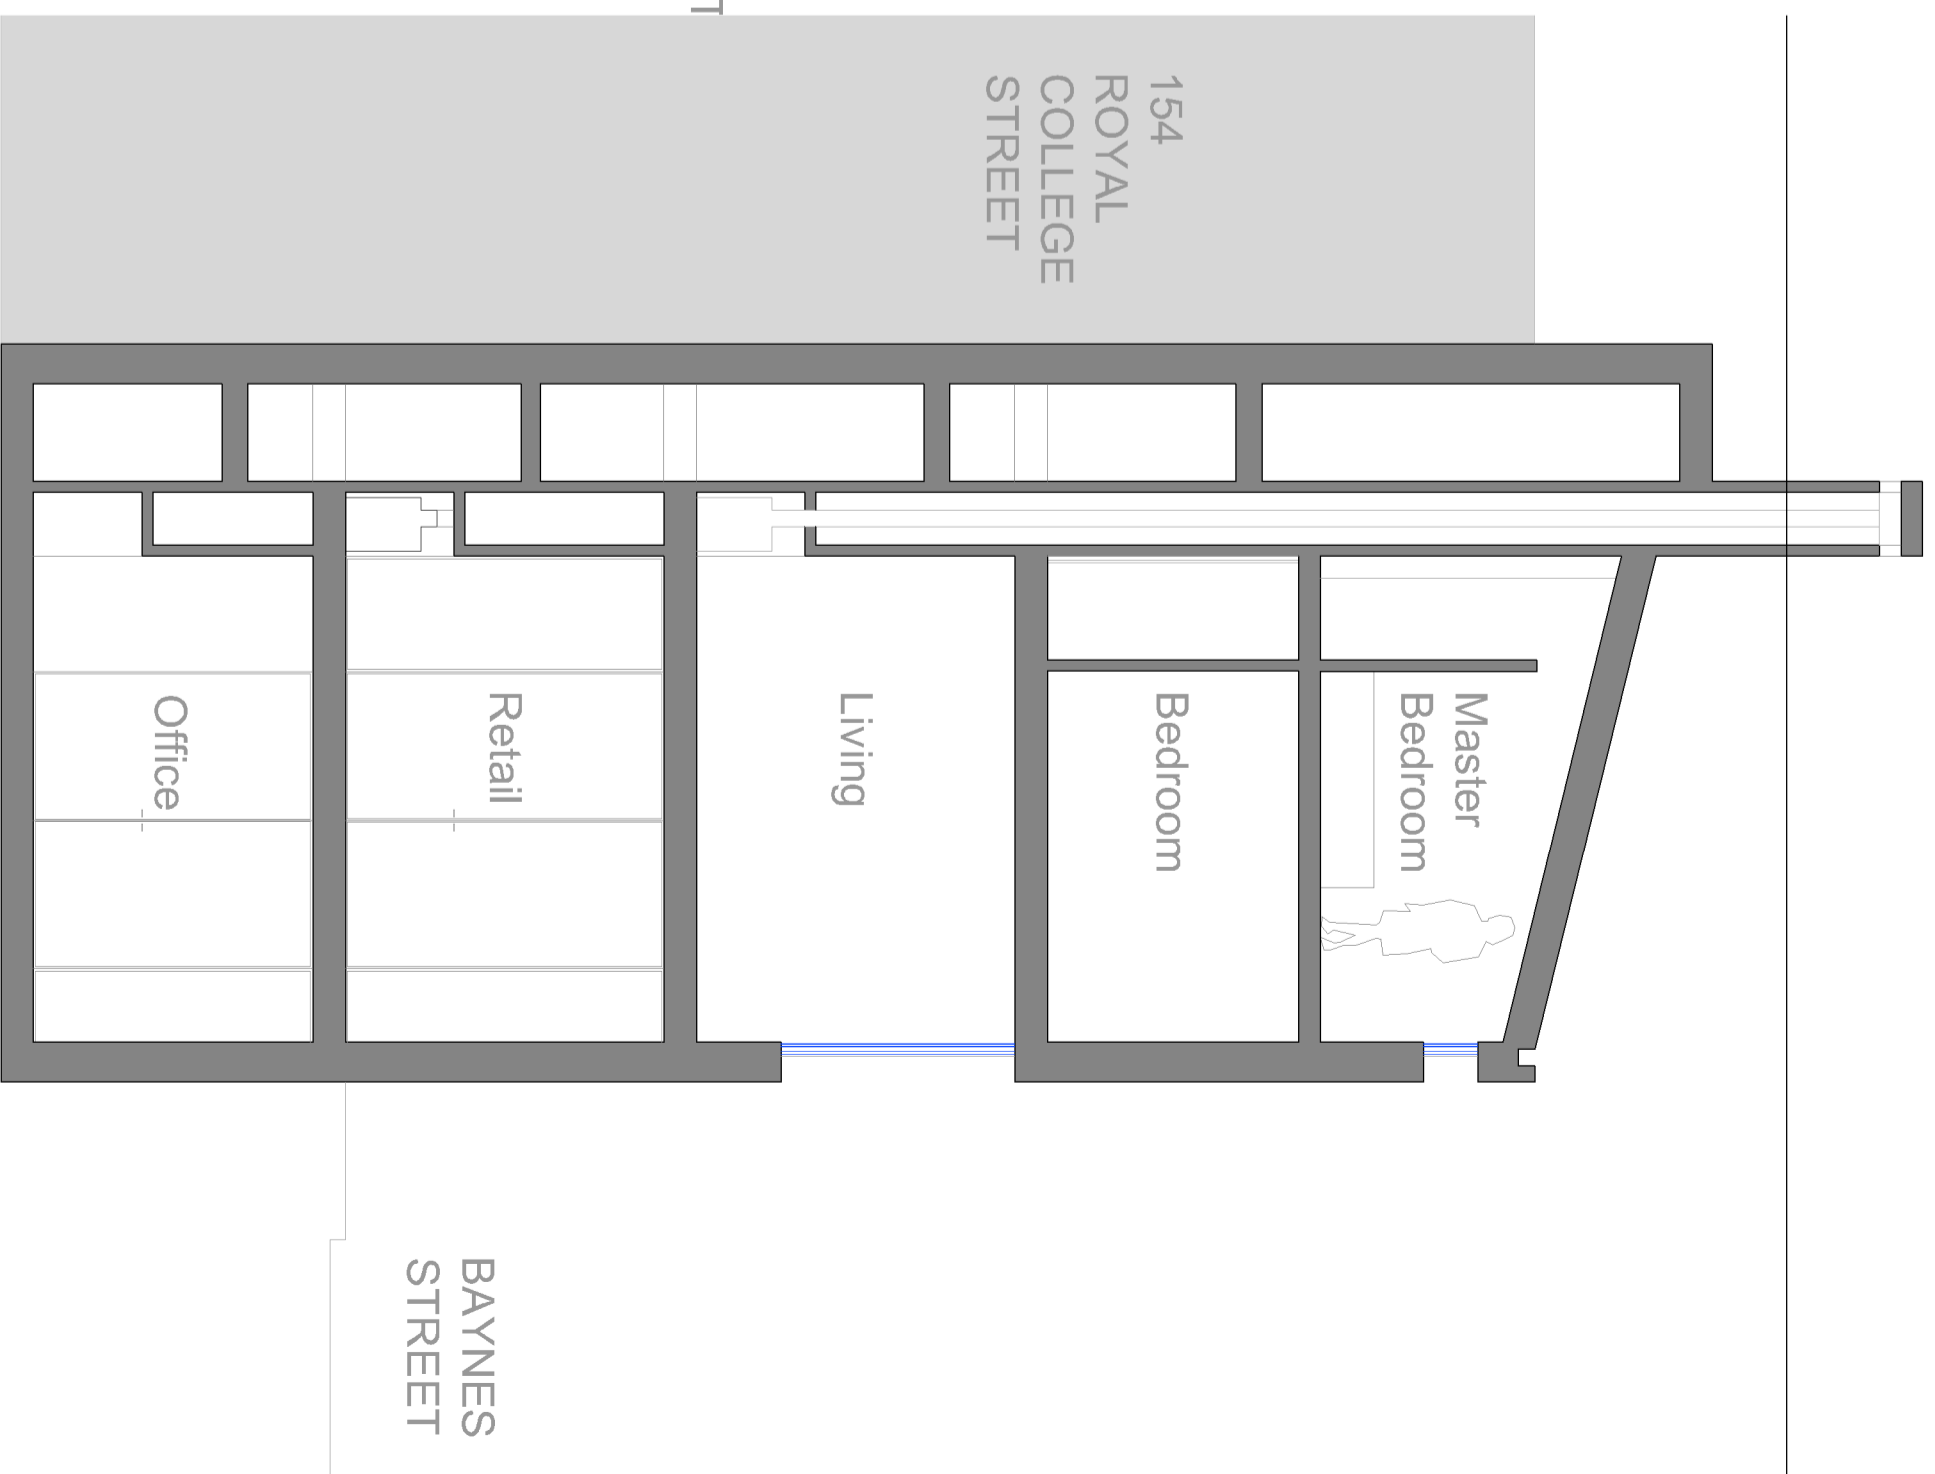

**HENNING
STUMMEL**
ARCHITECTS LTD

Tin House
2 Smugglers Yard, Devonport Road
London W12 8HU, United Kingdom
+44 (0) 797 313 1882
mail@henningstummelarchitects.co.uk
www.henningstummelarchitects.co.uk



Date	Drawn	Description	Project No.	Drawing Title	Date	Scale
16-07-15	C.M	Planning Application	101_152 Royal College Street	Proposed Sections	July 2015	1:100 @ A3
10-06-16	E. S.	Planning Application - Revision				
17-06-16	E. S.	Planning Application - Revision				