




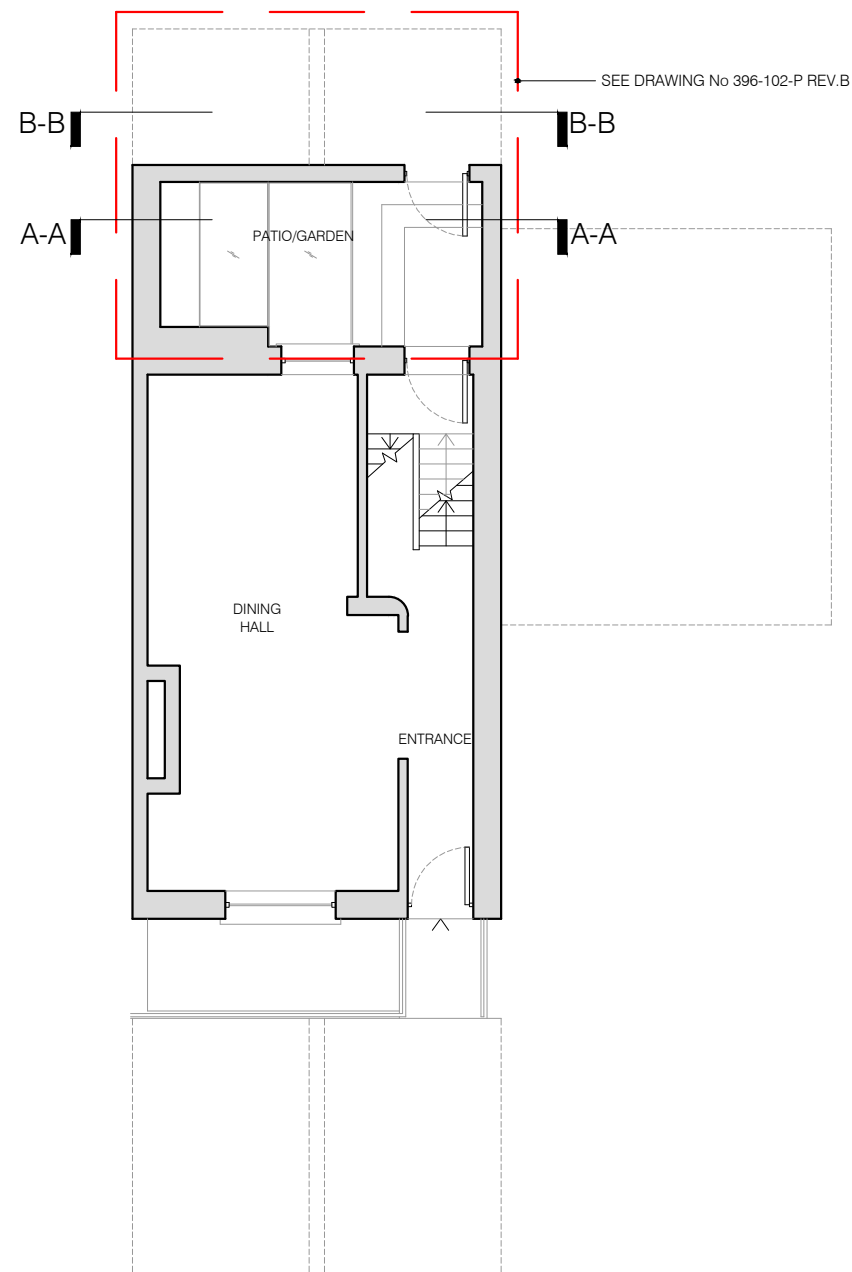

01 PROPOSED GROUND FLOOR PLAN
scale 1:100

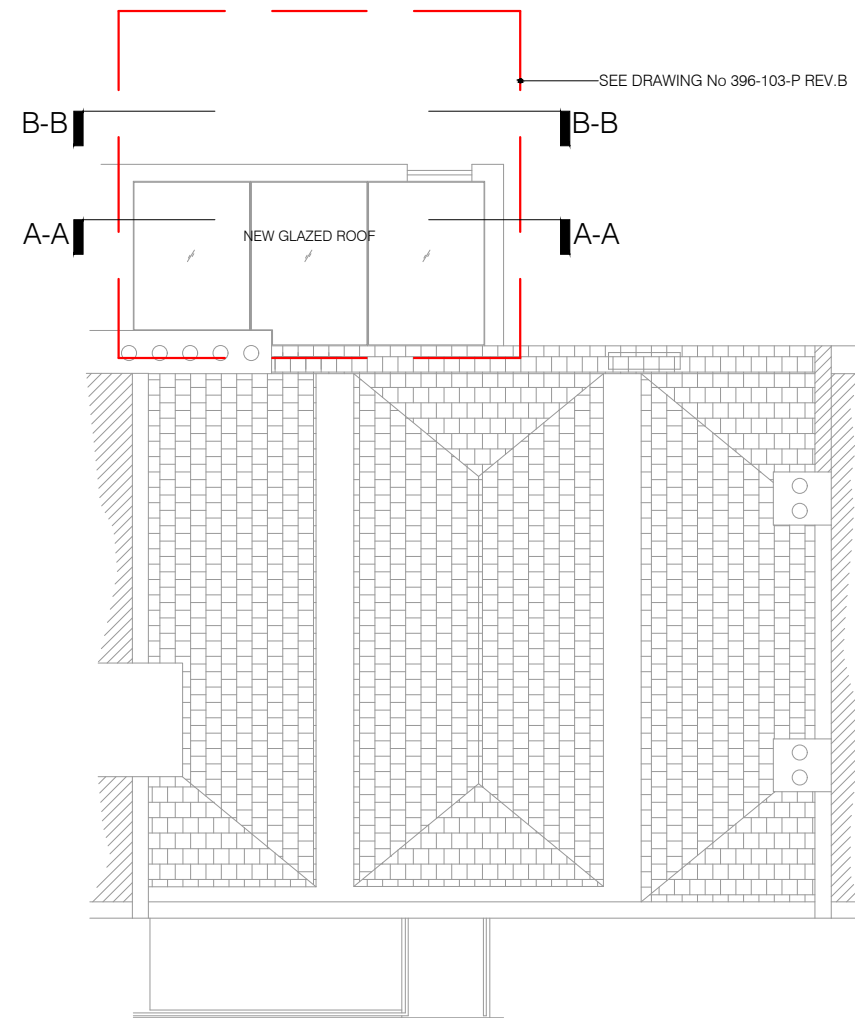

02 PROPOSED ROOF PLAN
scale 1:100

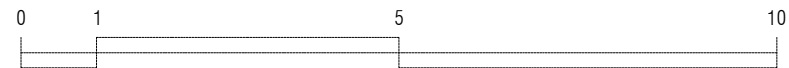

Meters

17.06.2016 REV. B



project
116 DRUMMOND STREET
NW1 2HN

drawing
PROPOSED PLANS

number	date
396-101-P	24.11.2015
scale	revision
1:100@A3	PLANNING/REV. B

BRIAN O'REILLY ARCHITECTS

31 Oval Road LONDON NW1 7EA
Tel: +44 (0)20 7267 1184
www.brianoreillyarchitects.com
mail@brianoreillyarchitects.com

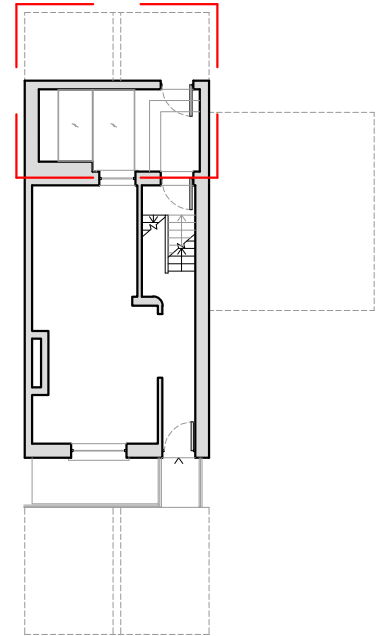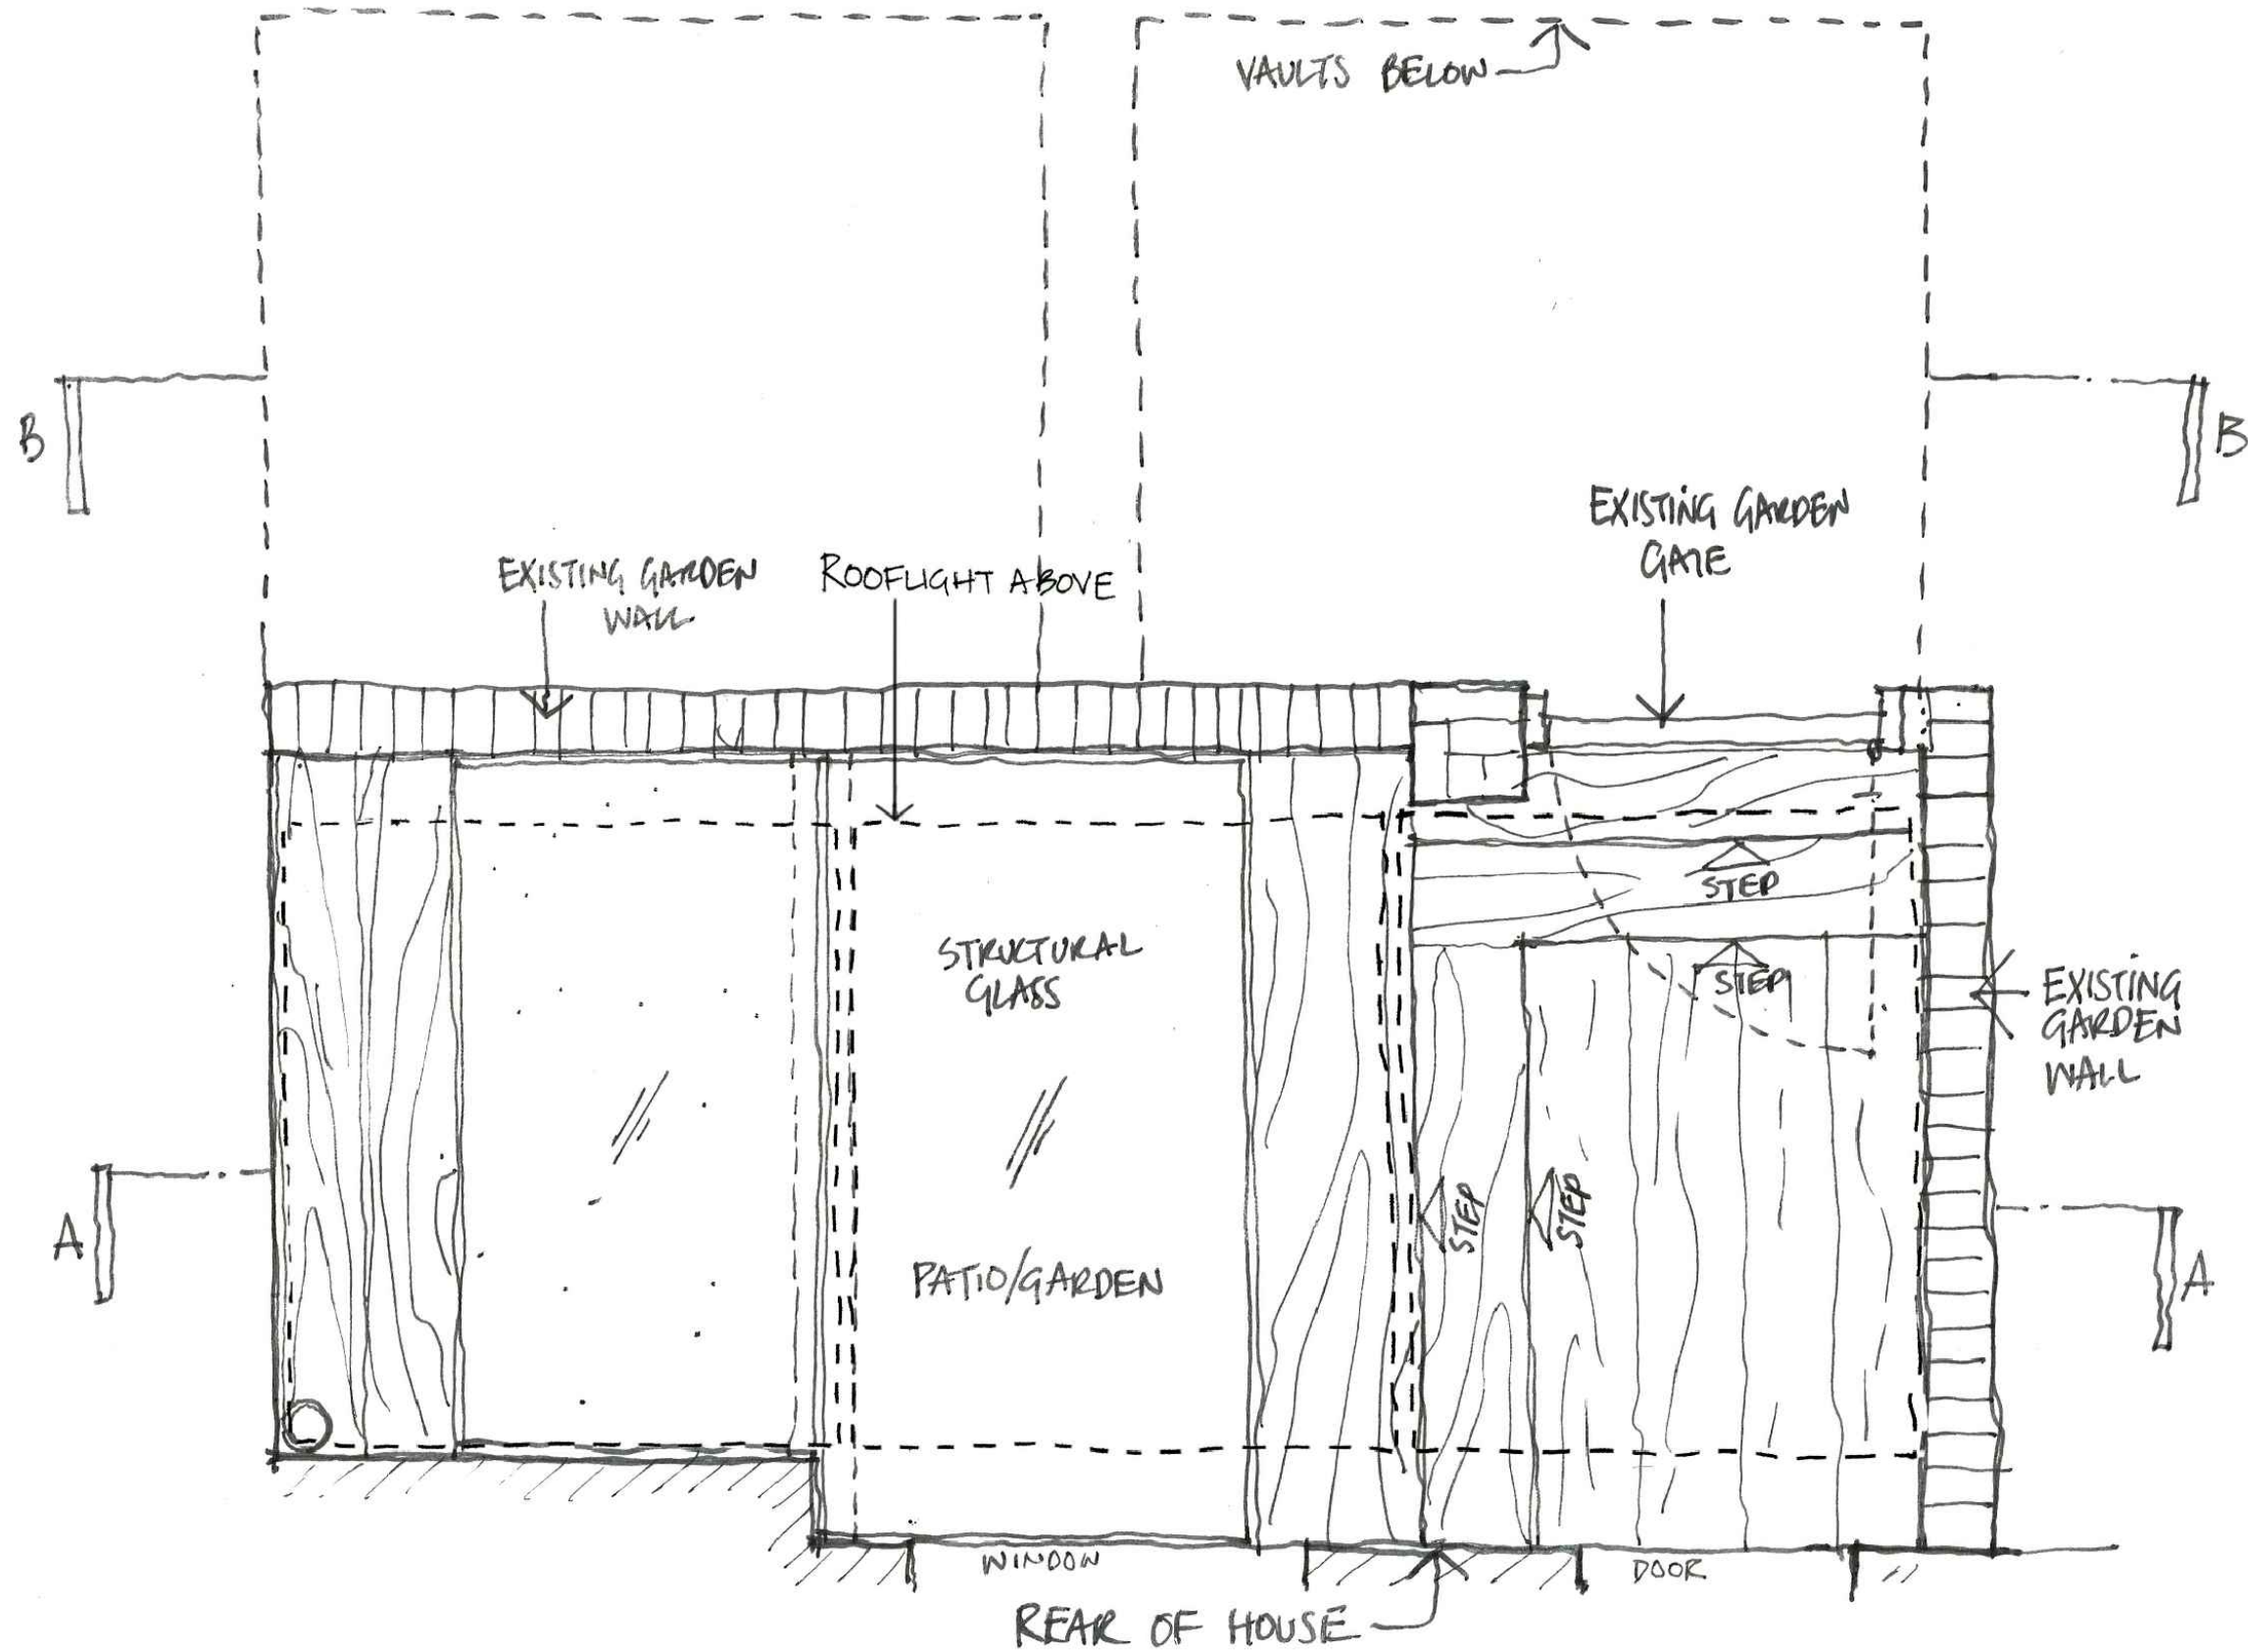

01 PROPOSED GROUND FLOOR PLAN
scale 1:20

17.06.2016 REV. B

project
116 DRUMMOND STREET
NW1 2HN


drawing
PROPOSED GROUND
FLOOR PLAN

number date
396-102-P 24.11.2015

scale revision
1:20@A3 PLANNING/REV. B

BRIAN O'REILLY ARCHITECTS

31 Oval Road LONDON NW1 7EA
Tel: +44 (0)20 7267 1184
www.brianoreillyarchitects.com
mail@brianoreillyarchitects.com

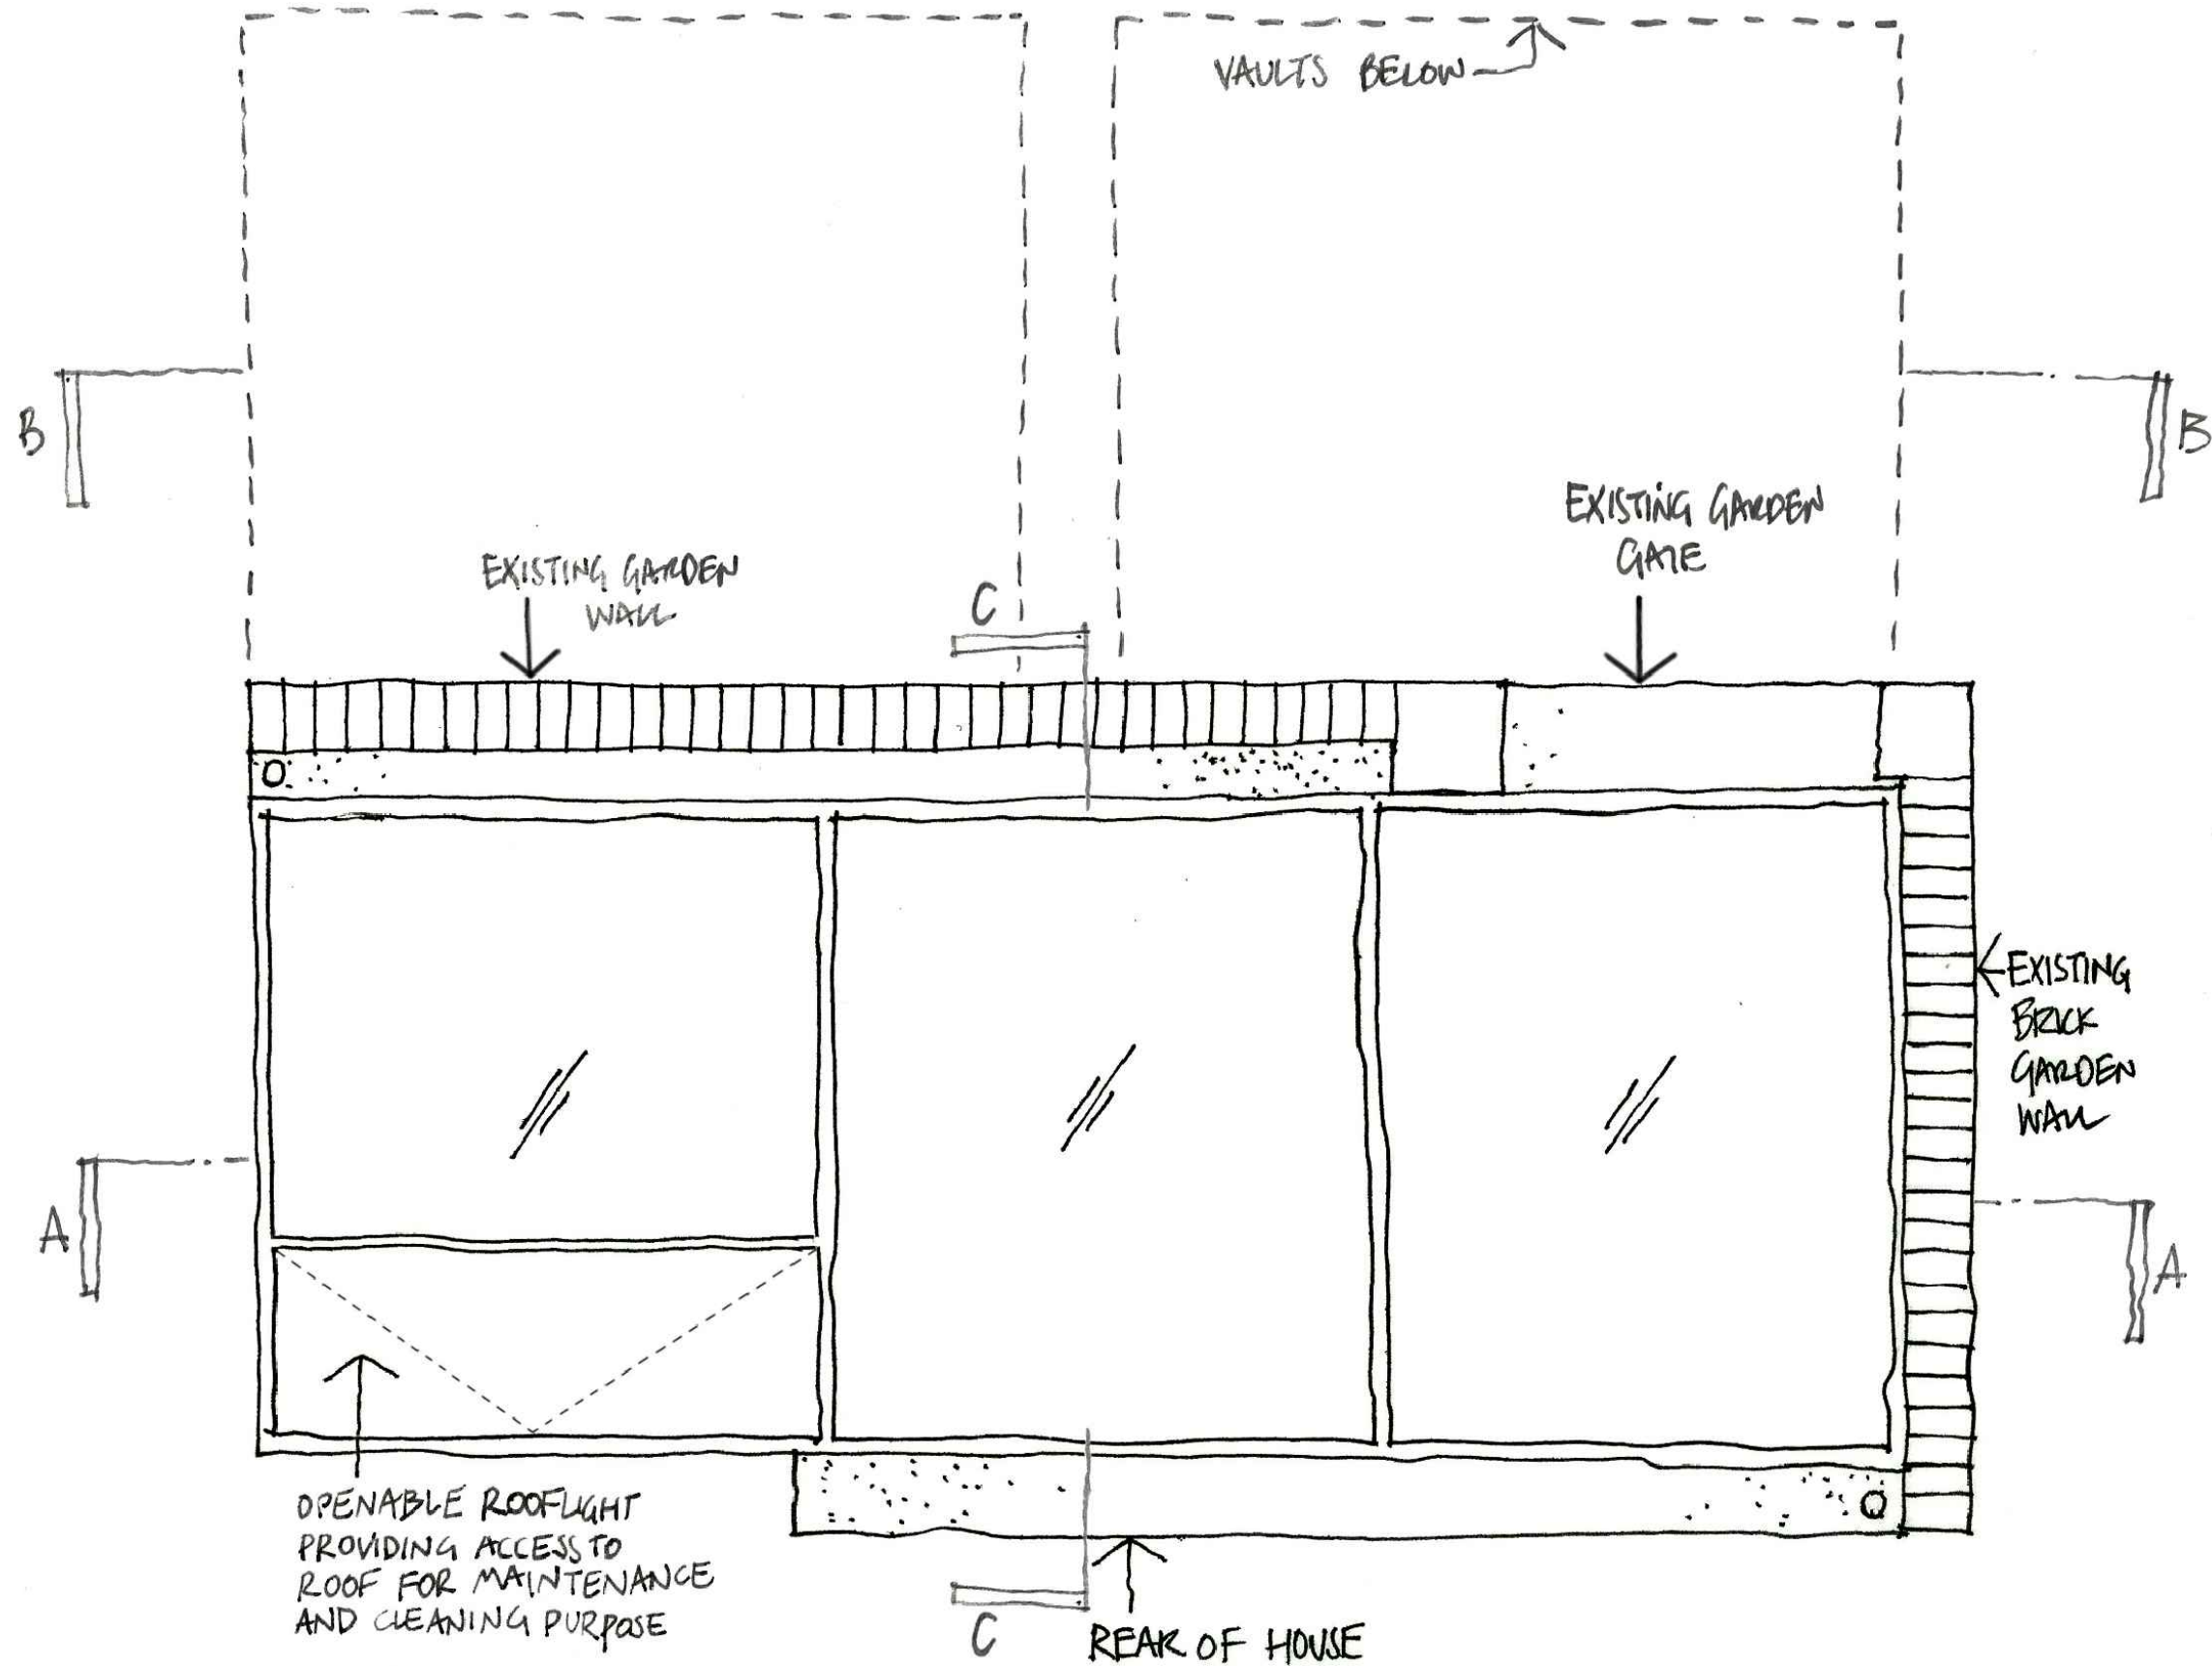

01 PROPOSED ROOF PLAN
scale 1:20

17.06.2016 REV. B

project
116 DRUMMOND STREET
NW1 2HN

drawing
PROPOSED ROOF PLAN


number	date
396-103-P	24.11.2015
scale	revision
1:20@A3	PLANNING/REV. B

BRIAN O'REILLY ARCHITECTS


31 Oval Road LONDON NW1 7EA
Tel: +44 (0)20 7267 1184
www.brianoreillyarchitects.com
mail@brianoreillyarchitects.com



01 PROPOSED FRONT ELEVATION
scale 1:100

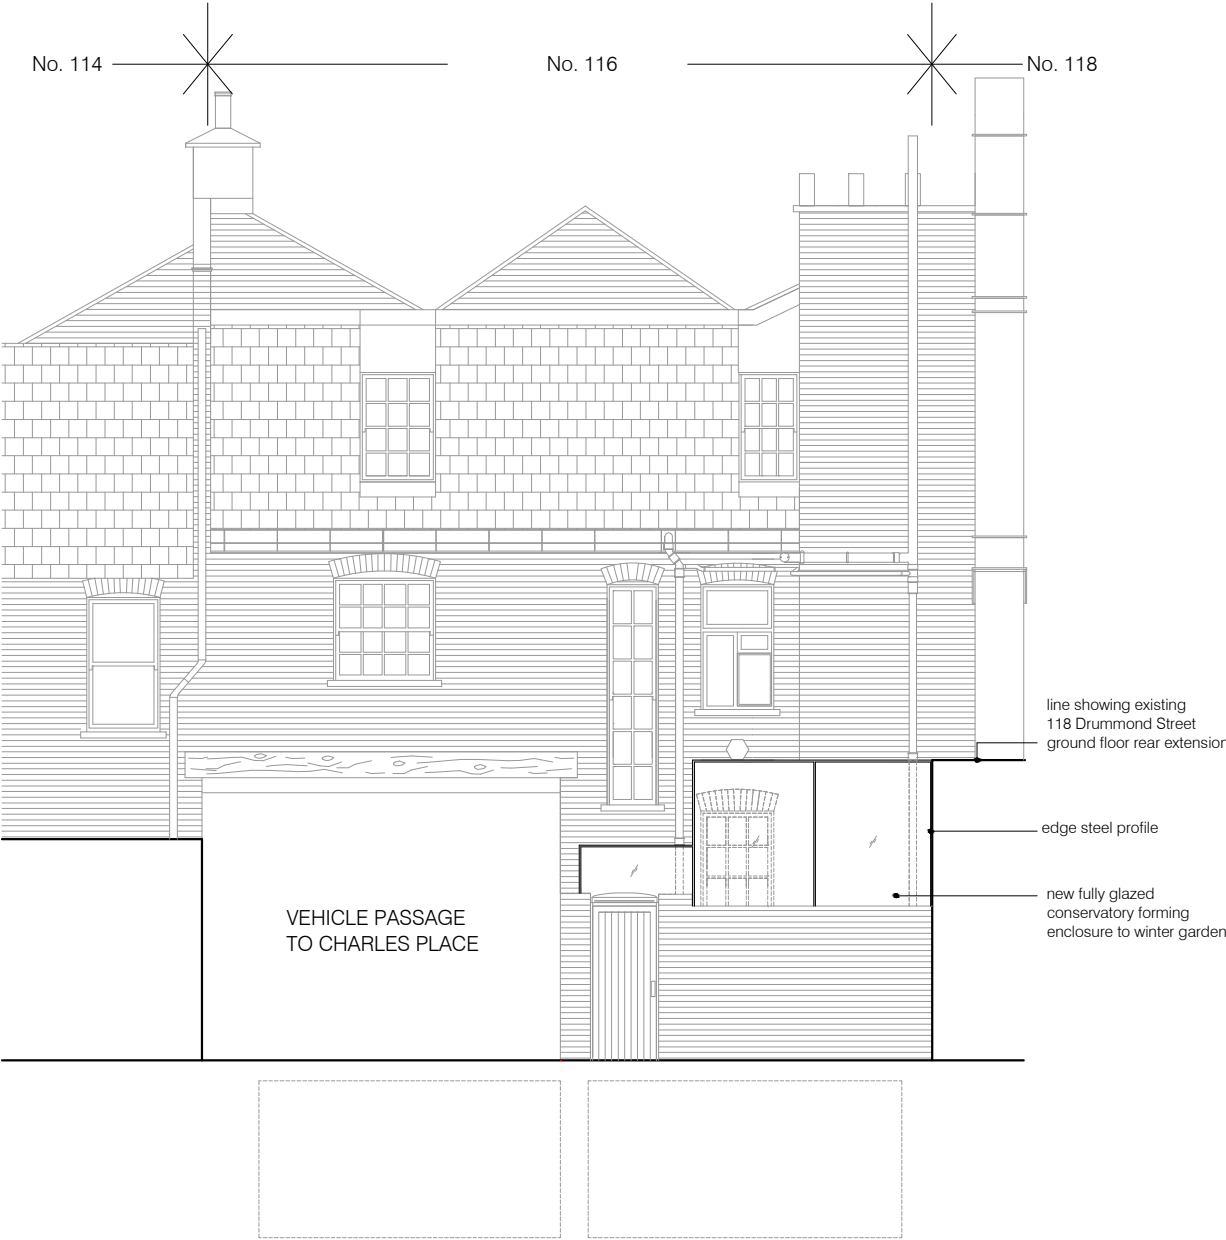

02 PROPOSED REAR ELEVATION
scale 1:100

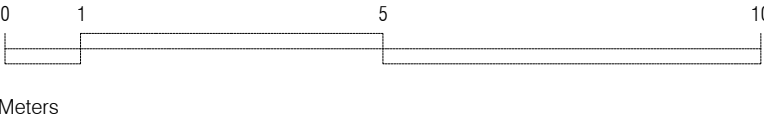



01 PROPOSED SECTION A-A
scale 1:20

17.06.2016 REV. B

project
116 DRUMMOND STREET
NW1 2HN

drawing
PROPOSED SECTION A-A

number	date
396-300-P	24.11.2015
scale	revision
1:20@A3	PLANNING/REV. B

BRIAN O'REILLY ARCHITECTS
31 Oval Road LONDON NW1 7EA
Tel: +44 (0)20 7267 1184
www.brianoreillyarchitects.com
mail@brianoreillyarchitects.com

