

Camlins Ref. LL489 Fitzjohns Av/Camlins Work/Drawings/LL489-300-Stage E




- NOTES**
1. This drawing is copyright of Camlins and may not be reproduced in whole or in part without the written permission of Camlins.
 2. Do not scale from this drawing.
 3. All dimensions in millimetres unless otherwise shown.
 4. All levels in metres above Ordinance Datum (mAOD) unless otherwise shown.
 5. All dimensions to be checked on site and any discrepancies reported to CA before pricing / work starts.
 6. Any ambiguities or discrepancies within this drawing or between this drawing and any other information given elsewhere must be reported to Camlins and the CA for clarification before pricing / work proceeds.
 7. All drawings to be read in conjunction with other Camlins drawings and specification and with relevant Engineer's and Architect's work packages as appropriate.
 8. All works carried out in accordance with the latest British Standards and appropriate codes of practice as a minimum.

KEY

	Boundary
1.0	Street Frontage (217 sq.m) Refer to Plant Schedule Reference No. 1.0
2.0	Gardens (308 sq.m) Refer to Plant Schedule Reference No. 2.0
3.0	Courtyard (15 sq.m) Refer to Plant Schedule Reference No. 2.0
4.0	Extensive Biodiverse (478 sq.m) Refer to Plant Schedule Reference No. 3.0
5.0	Sedum Green Roof (314 sq.m) Refer to Plant Schedule Reference No. 4.0

Revisions

Rev:	Date:	Description:	Revised by:	Checked by:
1	16/12/2015	Reduction of Sedum Roof/General Update	LC	PSS

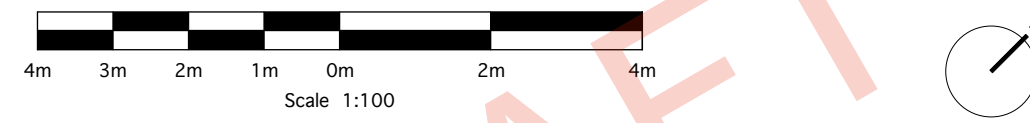

STAGE E

FITZJOHNS AVENUE
PEGASUS LIFE

General Arrangement - Planting Plan

Drawing No: LL489-300-0081	Revision: 1	Scale: 1:100@A1	Date: 23.10.2015
Drawn by: JT	Checked by: PSS		

Camlins

Landscape Architects, New Dolanog House, Severn Road, Welshpool, Powys, SY21 7AP
Tel: 01938 554886 / studio@camlins.com / www.camlins.com