




**GROUND FLOOR PLAN (PART)**

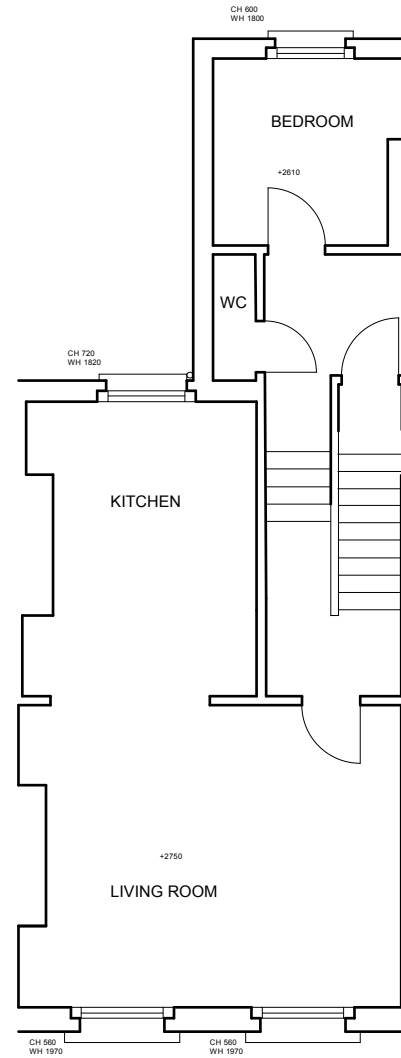


**FIRST FLOOR PLAN**

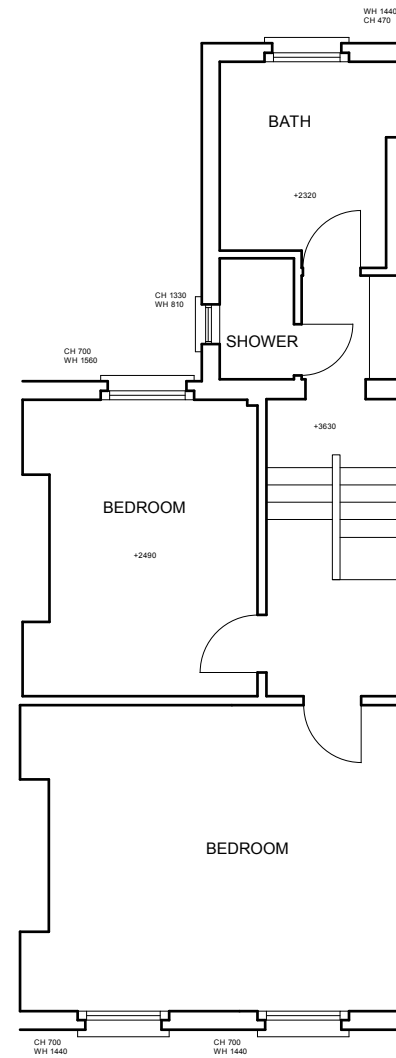



**SECOND FLOOR PLAN**

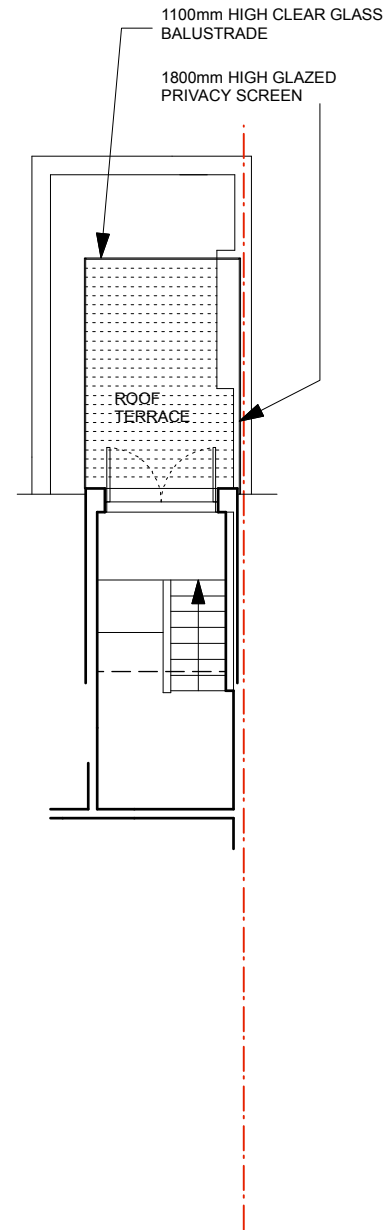

**MEZZANINE FLOOR PLAN**

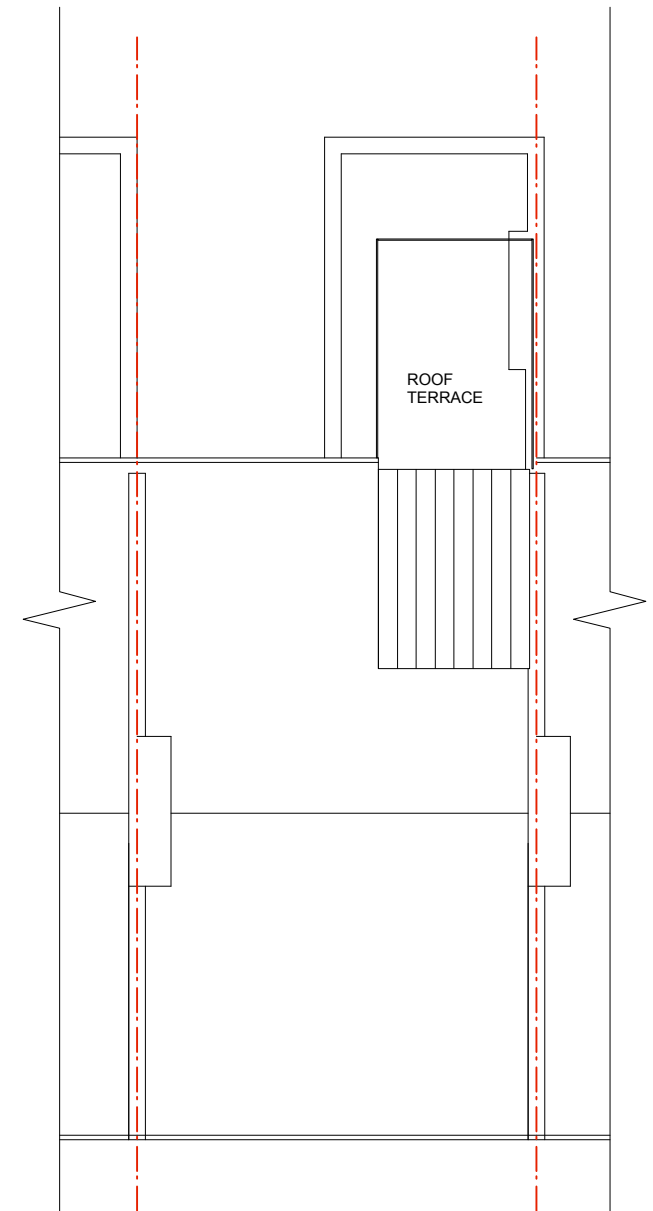

**ROOF PLAN**

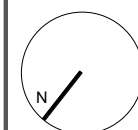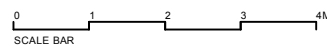

project	18B IVERSON ROAD NW6		
title	PROPOSED FLOOR PLANS		
scale	1:100 @A3	date	MAY 16
project no.	306	drg. no.	P2 01.01 A


**martin taylor interior design**

l. 020 3222 0519  
 m. 07956 474832  
 e. martin@mtid.co.uk  
 a. Studio 205, 134-146 Curtain Road LONDON EC2A 3AR  
 w. www.mtid.co.uk


This drawing is for illustrative purposes only. Do not scale from this drawing.  
 All dimensions to be checked on site prior to manufacture and construction. All discrepancies to be brought to the attention of the Designer immediately.  
 This drawing remains the property of Martin Taylor. Under Copyright Law no copies of this drawing are to be made without permission.




**FRONT ELEVATION**

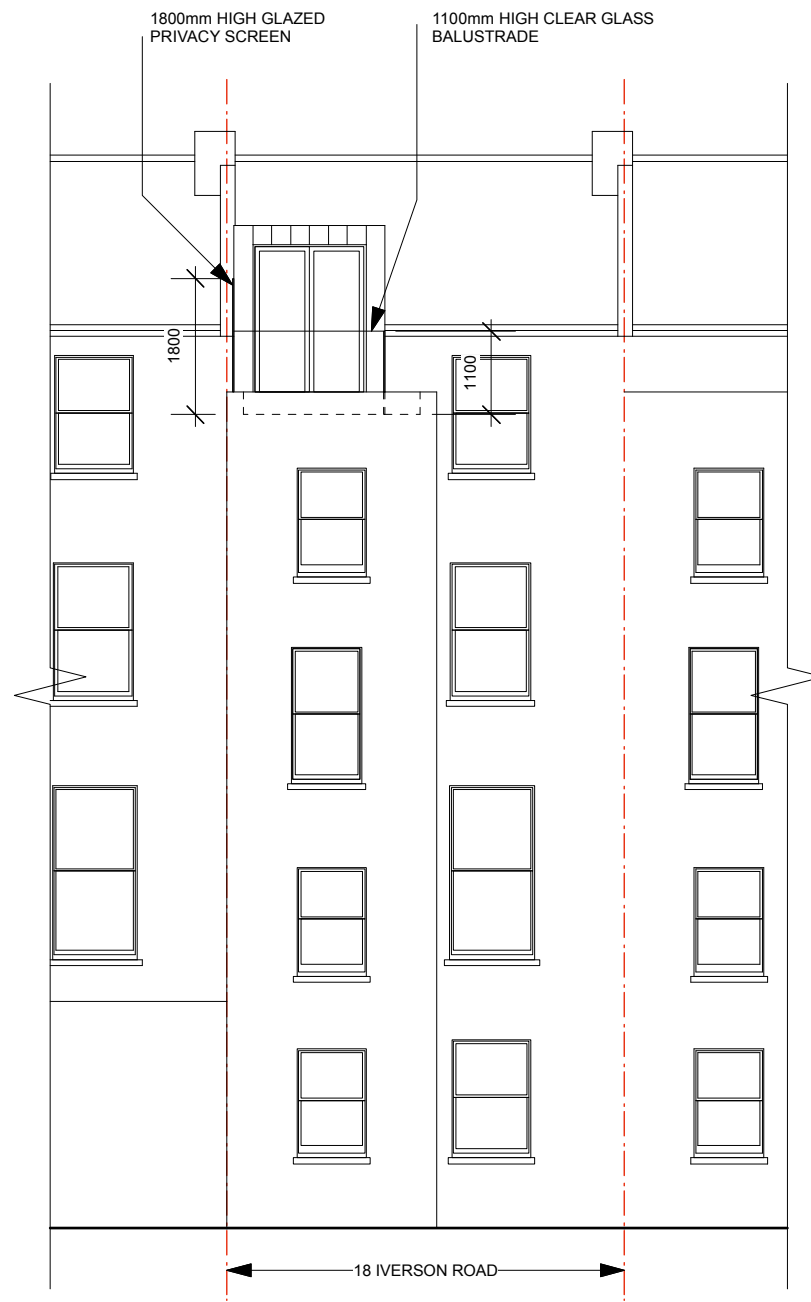

**REAR ELEVATION**

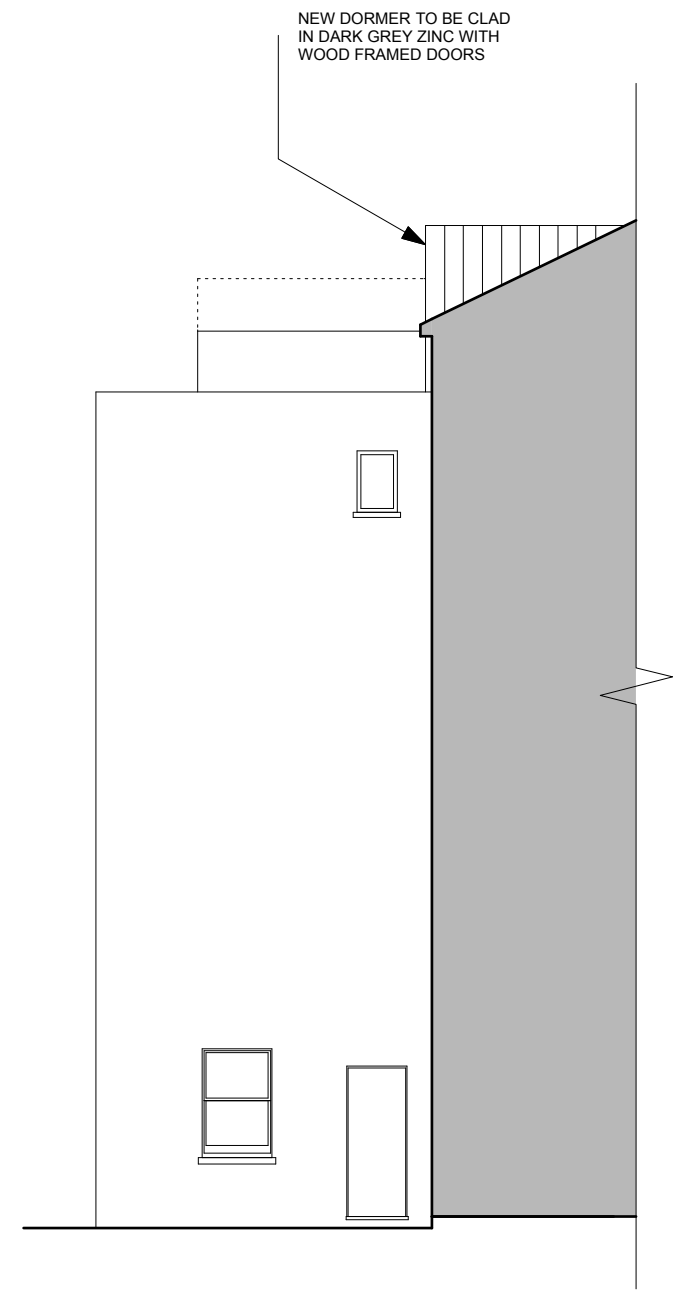

**SIDE ELEVATION**

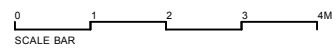


project	18B IVERSON ROAD NW6		
title	PROPOSED ELEVATIONS		
scale	1:100 @A3	date	MAY 16
project no.	306	drg. no.	P2 01.02 A


**martin taylor interior design**

t. 020 3222 0519  
 m. 07956 474832  
 e. martin@mtid.co.uk  
 a. Studio 205, 134-146 Curtain Road LONDON EC2A 3AR  
 w. www.mtid.co.uk

This drawing is for illustrative purposes only. Do not scale from this drawing.  
 All dimensions to be checked on site prior to manufacture and construction. All discrepancies to be brought to the attention of the Designer immediately.  
 This drawing remains the property of Martin Taylor. Under Copyright Law no copies of this drawing are to be made without permission.

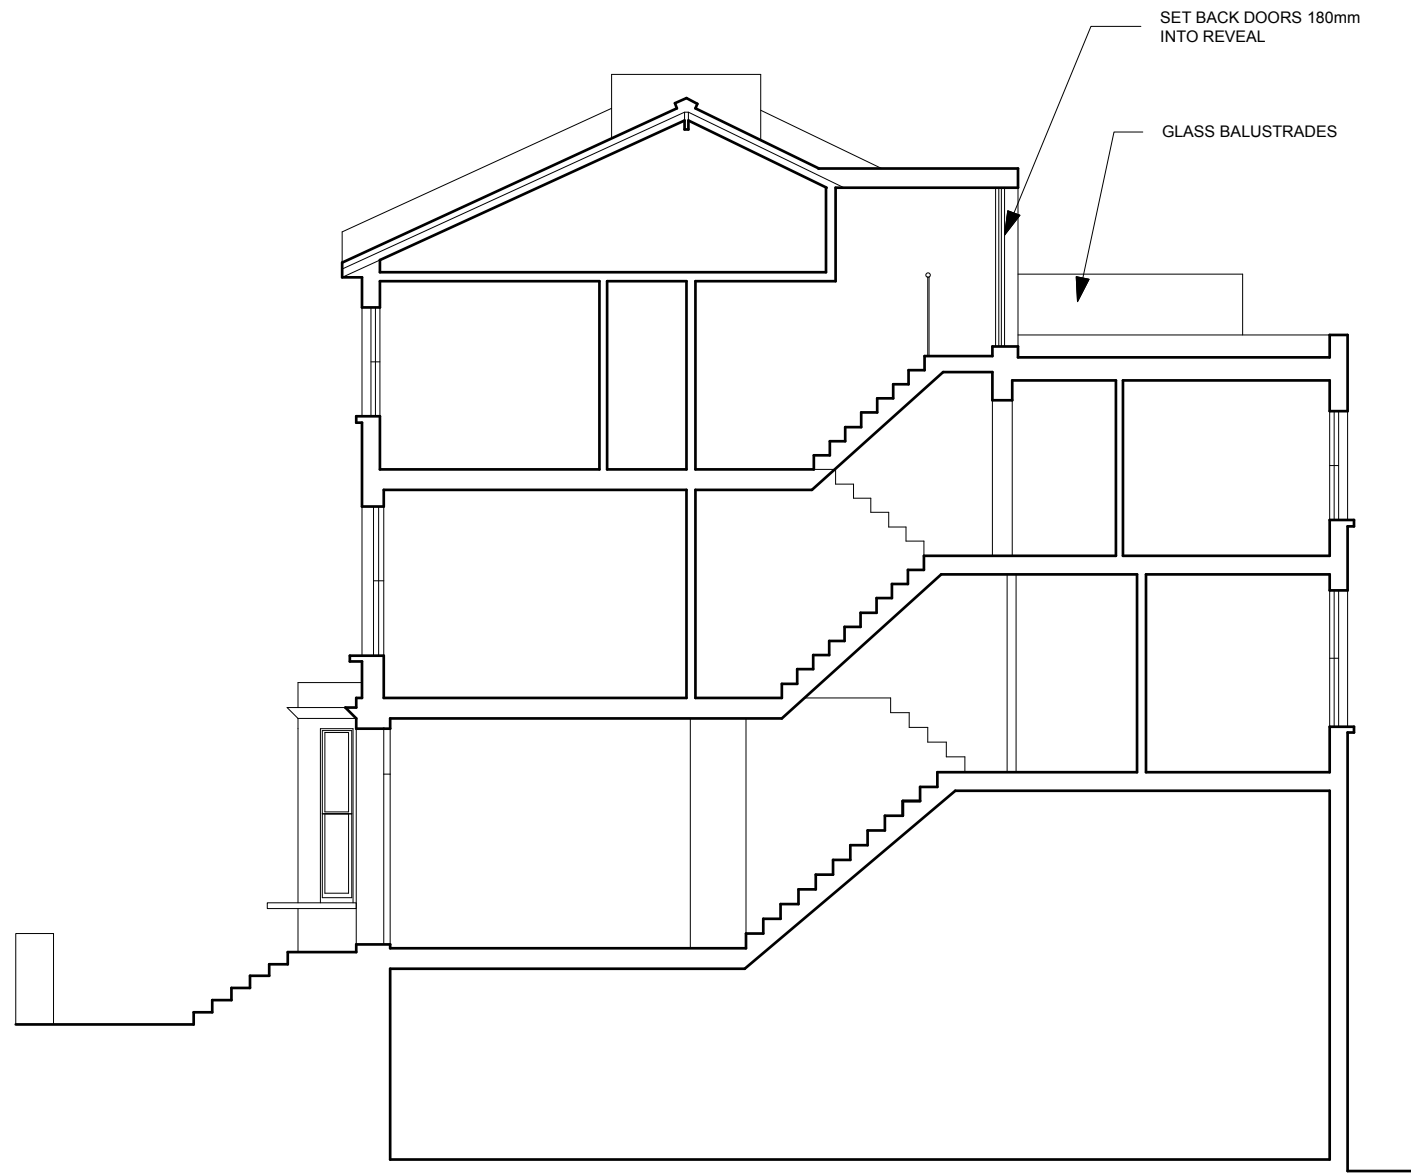

**SECTION**

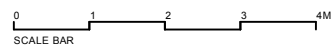

project	18B IVERSON ROAD NW6		
title	PROPOSED SECTION		
scale	1:100 @A3	date	MAY 16
project no.	306	drg. no.	P2 01.03 A

martin taylor interior design

t. 020 3222 0519  
 m. 07956 474832  
 e. martin@mtid.co.uk  
 a. Studio 205, 134-146 Curtain Road LONDON EC2A 3AR  
 w. www.mtid.co.uk

This drawing is for illustrative purposes only. Do not scale from this drawing.

All dimensions to be checked on site prior to manufacture and construction. All discrepancies to be brought to the attention of the Designer immediately.

This drawing remains the property of Martin Taylor. Under Copyright Law no copies of this drawing are to be made without permission.