


New PV panels
Installed following light pitch of roof - max height
from existing roof: 330mm

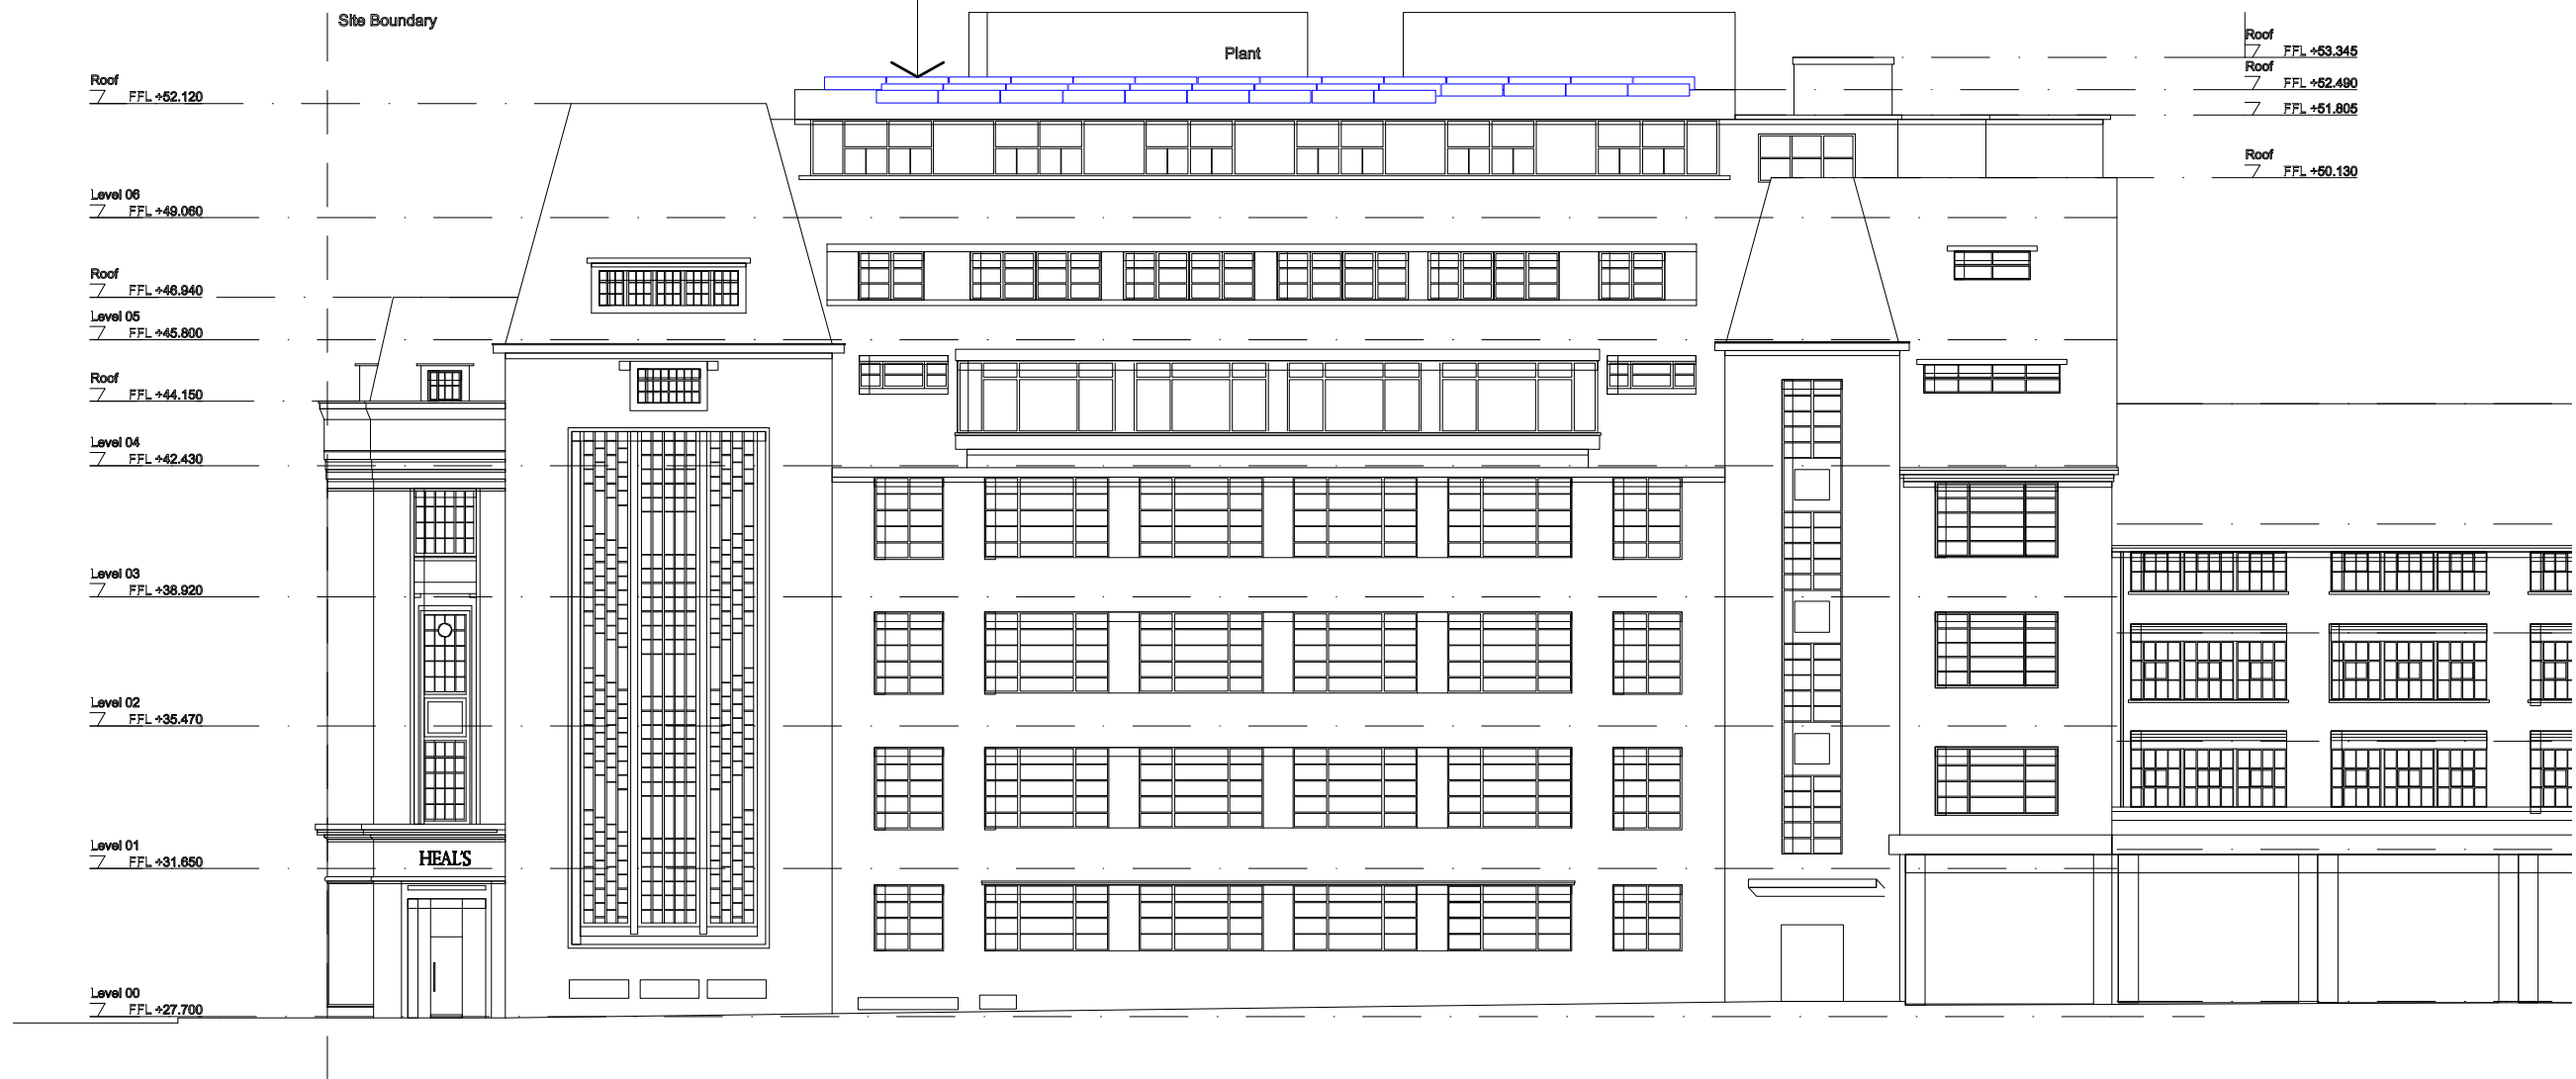

No.	Date	Issue Notes
-----	------	-------------

Copyright for these drawings remains with Cove Burgess Architects LLP. All dimensions to be checked on site prior to construction. Any discrepancies to be brought to the attention of the architect, prior to construction.

Project Title
Smart Energy PV

Sheet Title
Proposed Alfred Mews Elevator

Scale @ A3
1:200

Date Printed
22/6/16

Drawing No.
3088_0104

Revision
-

COVEBURGESS