


NOTES:

ALL WORK TO BE CARRIED OUT IN ACCORDANCE WITH THE BUILDING REGULATIONS 2010 AND SUBSEQUENT AMENDMENTS AND TO THE SATISFACTION OF THE BUILDING CONTROL OFFICER OR APPROVED INSPECTOR. ALL WORK TO BE CARRIED OUT BY A PROFESSIONAL AND WORKMANLIKE MANNER IN ACCORDANCE WITH ALL RELEVANT CODES OF PRACTICE INCLUDING THE BRITISH STANDARDS. MATERIALS USED TO BE THE BEST OF THEIR RESPECTIVE KIND AND FIT FOR PURPOSE. ALL MATERIALS TO BE USED AND FIXED STRICTLY IN ACCORDANCE WITH MANUFACTURERS' RECOMMENDATIONS.

THE CONTRACTOR IS RESPONSIBLE FOR CHECKING ALL DIMENSIONS ON SITE PRIOR TO COMMENCEMENT AND NOTIFY THE ARCHITECT IMMEDIATELY OF ANY DISCREPANCY. IF IN DOUBT, ASK, DO NOT SCALE FROM THIS DRAWING. USE SQUARED DIMENSIONS ONLY. THIS DRAWING IS TO BE READ IN CONJUNCTION WITH ALL OTHER CONTRACT DOCUMENTS INCLUDING DRAWINGS, SPECIFICATIONS, SPECIFICATIONS AND PROGRAMS. PRINTED BY OTHER COUNCIL. THIS DRAWING IS NOT TO BE USED FOR ANY OTHER PURPOSES. ERRORS AND OMISSIONS FOUND WITHIN THESE DOCUMENTS ARE TO BE NOTIFIED IMMEDIATELY TO THE ARCHITECT. ALL DRAWINGS WITHIN THIS PACKAGE ARE THE COPYRIGHT OF MERRETT HOUMØLLER LTD. THEY MAY NOT BE COPIED OR DISCLOSED TO ANY THIRD PARTY FOR ANY PURPOSE EXCEPT AS AUTHORIZED IN WRITING BY MERRETT HOUMØLLER LTD.

Revision:  
Rev A - 31/05/2016: PLANNING

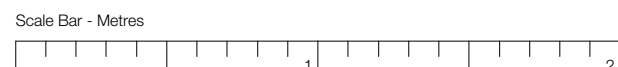

Merrett Houmøller  
105 Southgate Road  
London  
N1 3JS

www.merretthoumoller.com  
t: +44 (0) 2081 333 622

Drawing Status	Planning		
Project Title	10 Earlham Street		
Drawing Title	Detail Elevations & Sections - As Proposed		
Drawing Number	1409.PR.05	Revision A	Scale 1:25@A1 1:50@A3
		Date	May 2015