


Key

- Storage of material
- Access / egress to site
- Suspended car parking bay when required

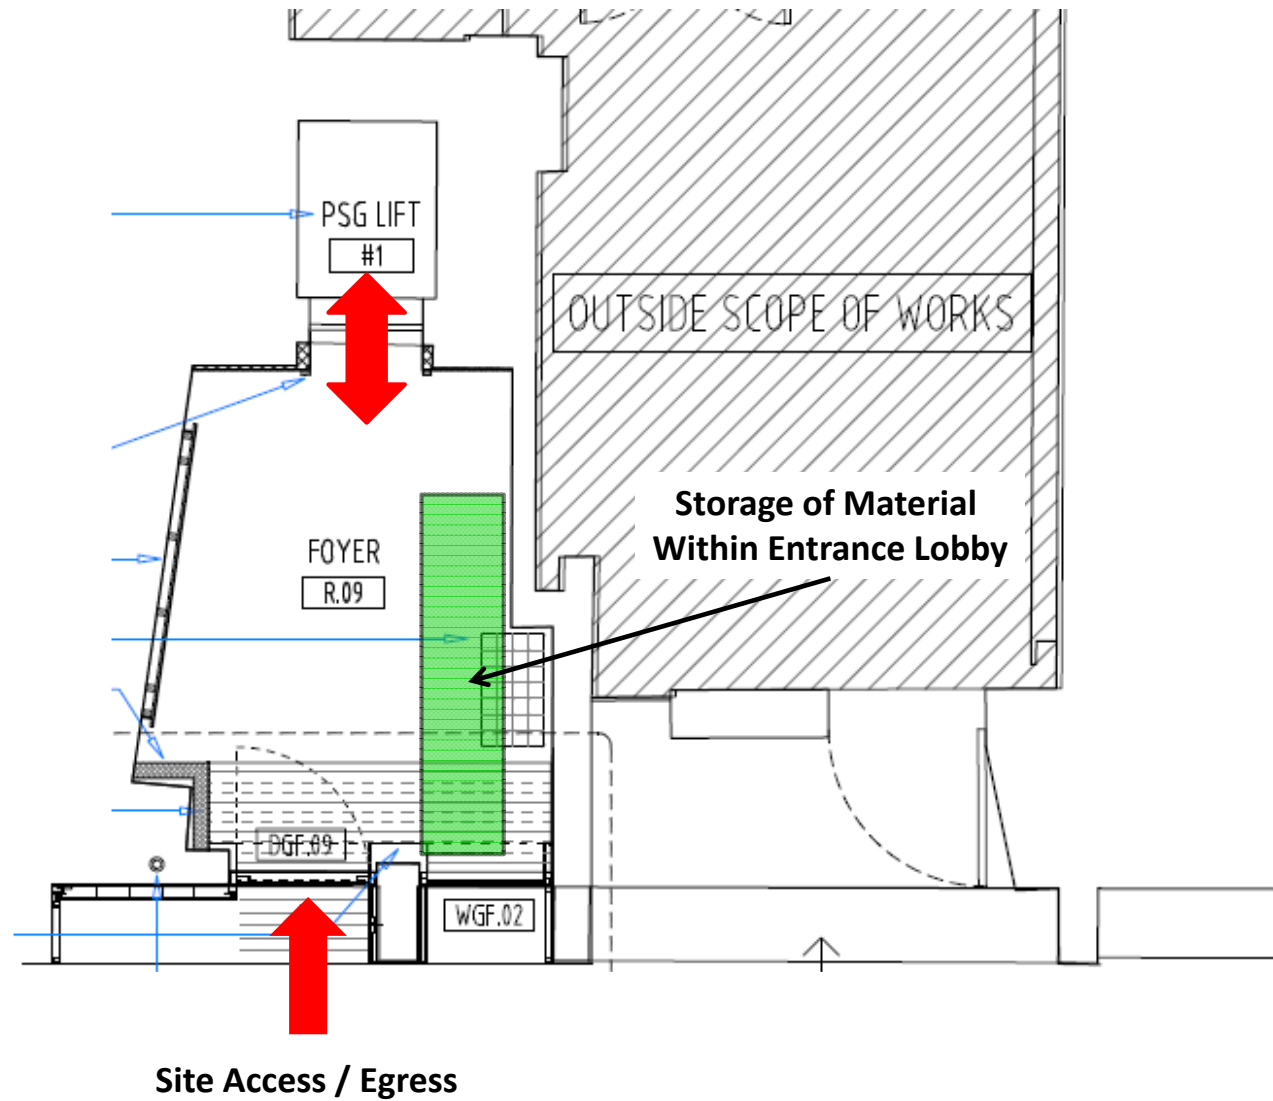

Suspended Car Parking Bay
For Delivery of Material

Project: 177 Shaftsbury Avenue, London			Title: Site Layout		
Drawing No: MG/SK/002	Rev: 00	Scale: N.T.S	Drawn: Mike Fincham	SA Chk: Mike Fincham	Date: 19/04/16