


-1 BASEMENT FLOOR PLAN

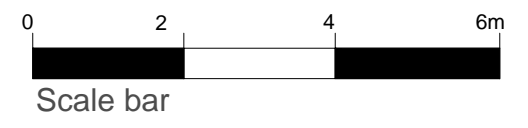


**STUDIO 30 ARCHITECTS**  
 38 St Donatt's Road  
 London SE 14 6NR  
 m: 07701061109  
 e: info@studio30architects.co.uk


Client: Suzy Radcliffe  
 Project: Belsize Park Gardens

Title:  
**Proposed Basement Plan**


Date: **May 2016**      Scale: **1:100 @ A3**  
 Status: **Planning**

**BPG-PR-01 Rev C**

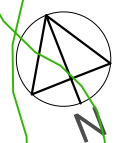

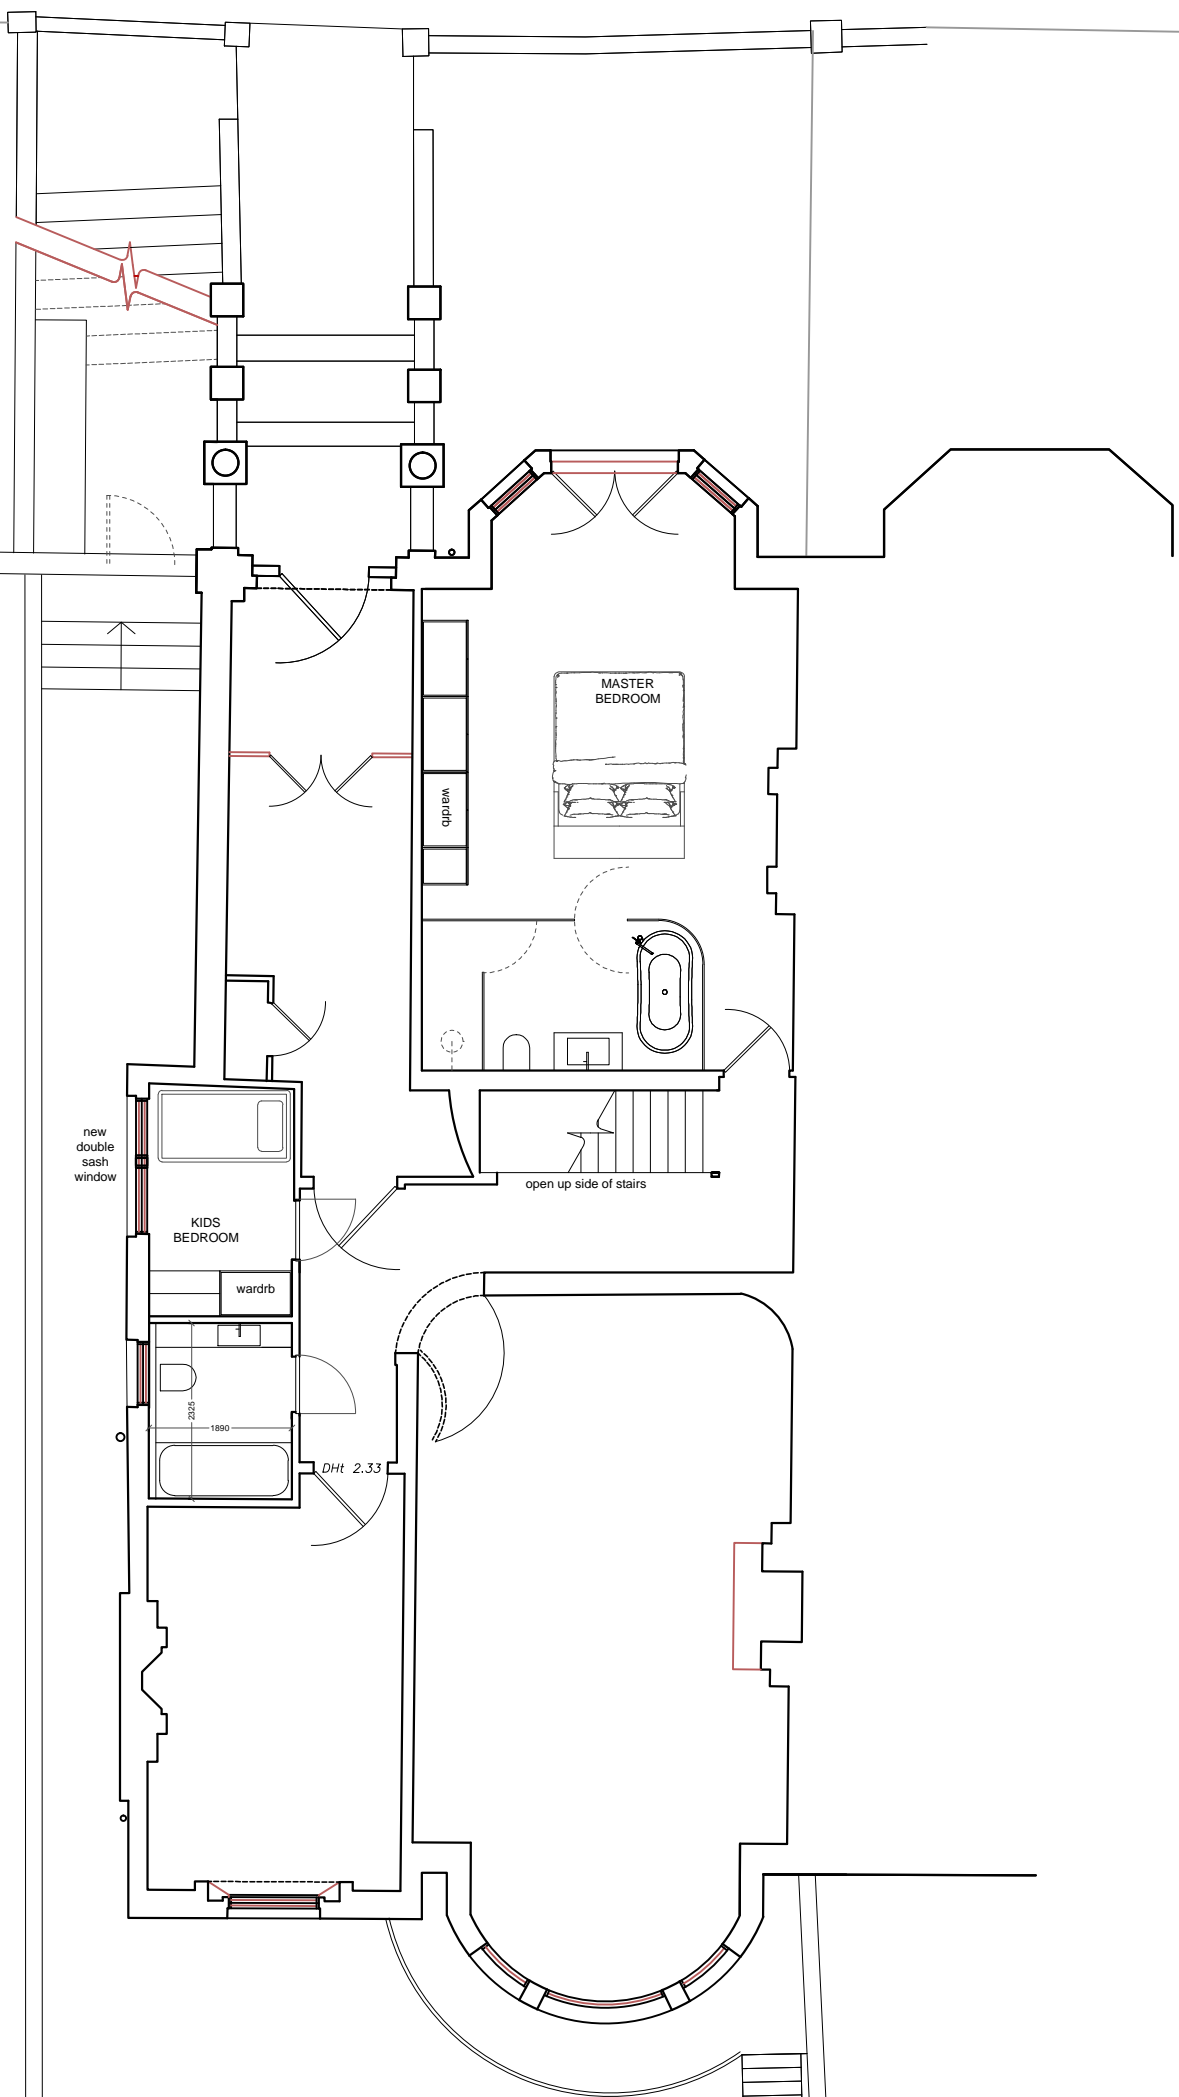

+0 GROUND FLOOR PLAN

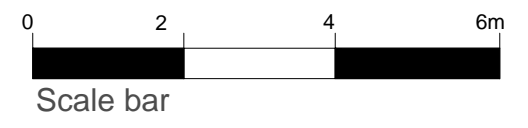


<b>STUDIO 30 ARCHITECTS</b>	
38 St Donatt's Road London SE 14 6NR m: 07701061109 e: info@studio30architects.co.uk	
Client: Suzy Radcliffe	
Project: Belsize Park Gardens	
Title: <b>Proposed Ground Floor Plan</b>	
Date: <b>March 2016</b>	Scale: <b>1:100 @ A3</b>
Status: <b>Planning</b>	
<b>BPG-PR-02</b>	



EXISTING REAR ELEVATION



EXISTING STREET ELEVATION

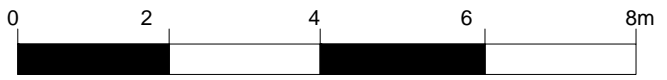

Scale bar

<b>STUDIO 30 ARCHITECTS</b> 38 St Donatt's Road London SE 14 6NR m: 07701061109 e: info@studio30architects.co.uk		Title: <b>Proposed Street and Rear Elevations</b>	
Client: Suzy Radcliffe		Date: <b>March 2016</b>	Scale: <b>1:100 @ A3</b>
Project: Belsize Park Gardens		Status: <b>Planning</b>	
		<b>BPG-PR-03</b>	



EXISTING SIDE ELEVATION



Scale bar

**STUDIO 30 ARCHITECTS**

38 St Donatt's Road  
 London SE 14 6NR  
 m: 07701061109  
 e: info@studio30architects.co.uk

Client: Suzy Radcliffe

Project: Belsize Park Gardens

Title:  
**Proposed Side Elevations**

Date: **March 2016**

Scale: **1:100 @ A3**

Status: **Planning**

**BPG-PR-04**