


**Existing Information:** A specialist measured topographical survey has not been carried out unless commissioned separately by the client from a surveying company. Existing information with architect's drawings is based upon an architect's survey of the site of the subject house building. Existing information and neighbouring buildings and their associated levels have been estimated and in certain cases information is assumed where access or a visual check has not been possible. Any critical dimensions and levels shown are to be checked on site by the contractor and to be his responsibility.

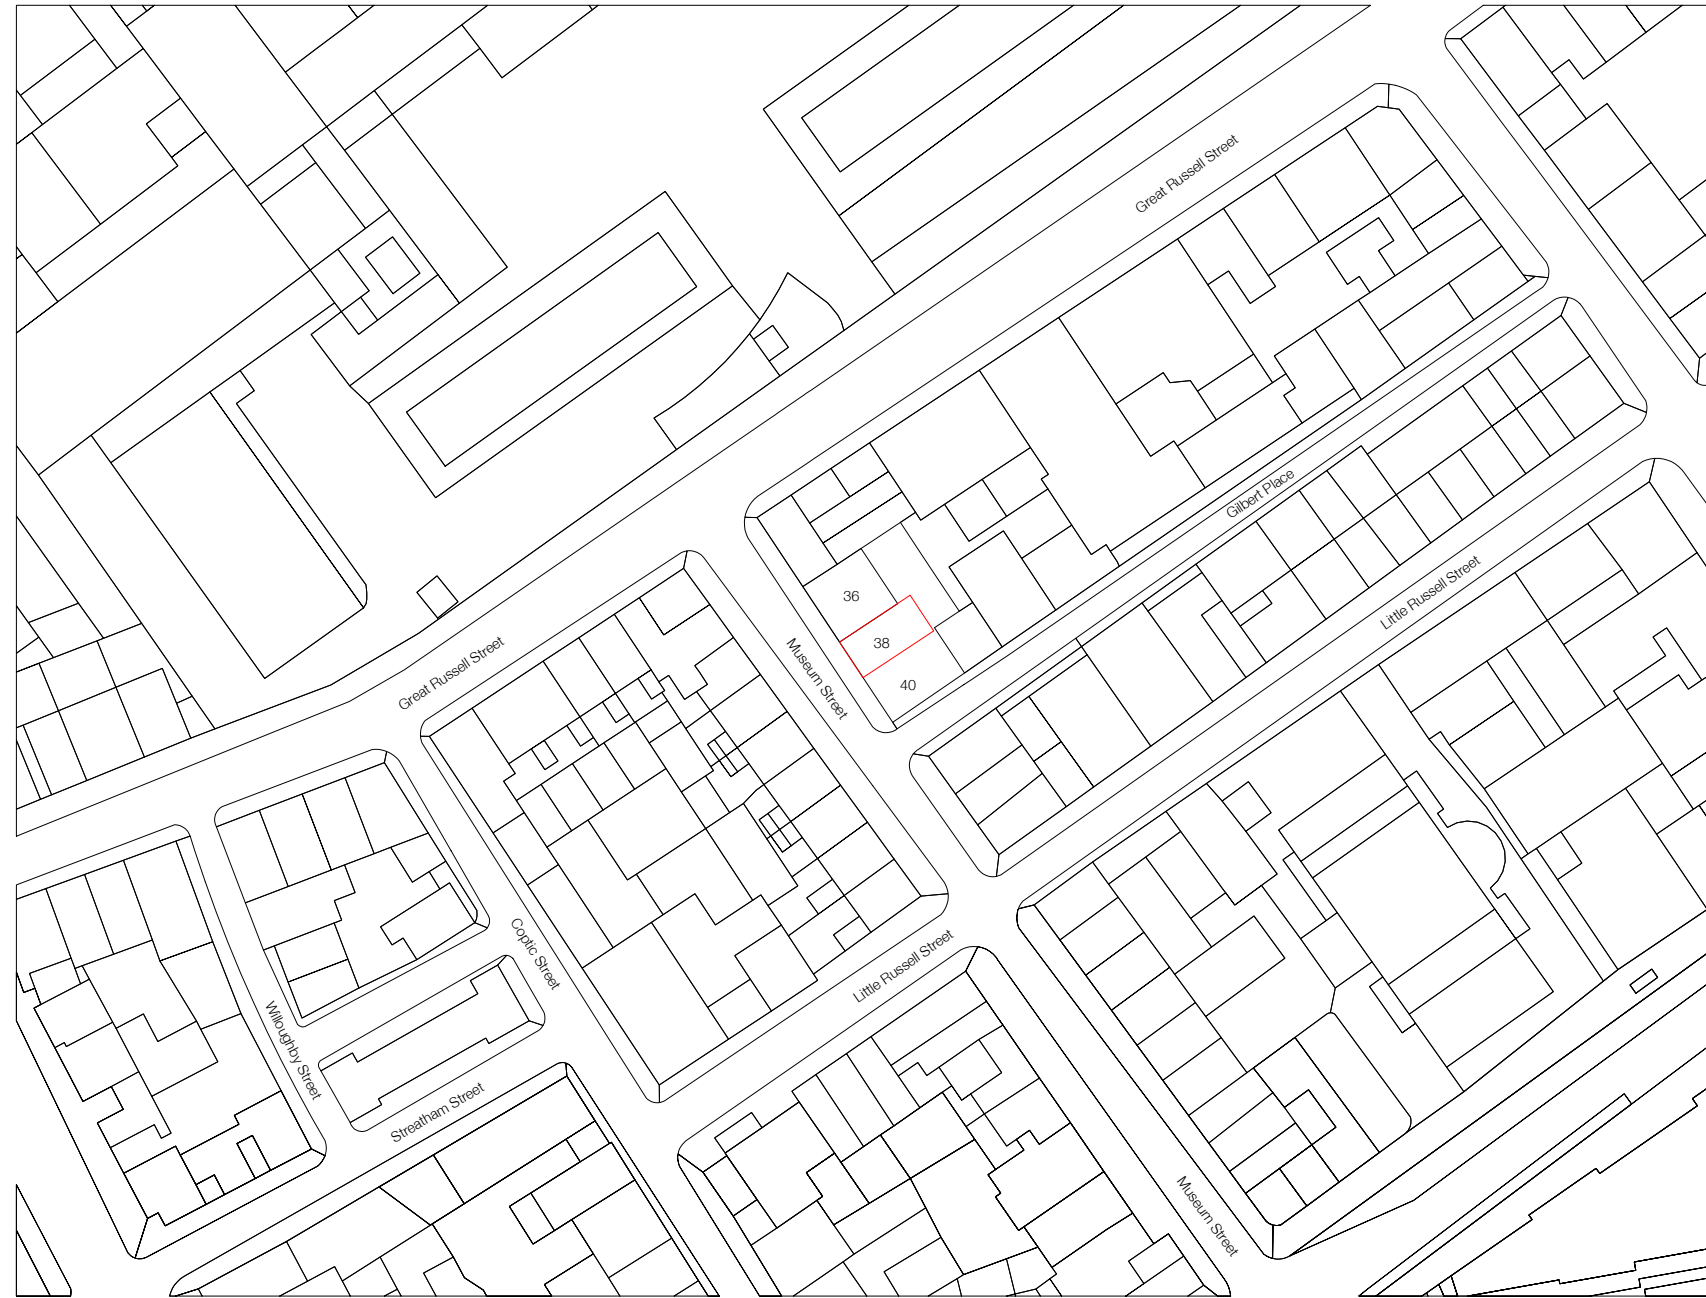

No.	Description	Date

# EXISTING

**TIM GREATREX**  
ARCHITECT

Third Floor, 22-27 The Oval, E2 9DT

Job: 38 Museum Street  
Job No: 131  
Level: Site  
Drawing: Plan  
Scale: 1:500 @ A1, 1:1000 @ A3  
Drawing No: E001  
Revision: