


Distance to relative place of safety:

- A - 20M**
- B - 27M**
- C - 23M**
- D - 22M**
- E - 27M**

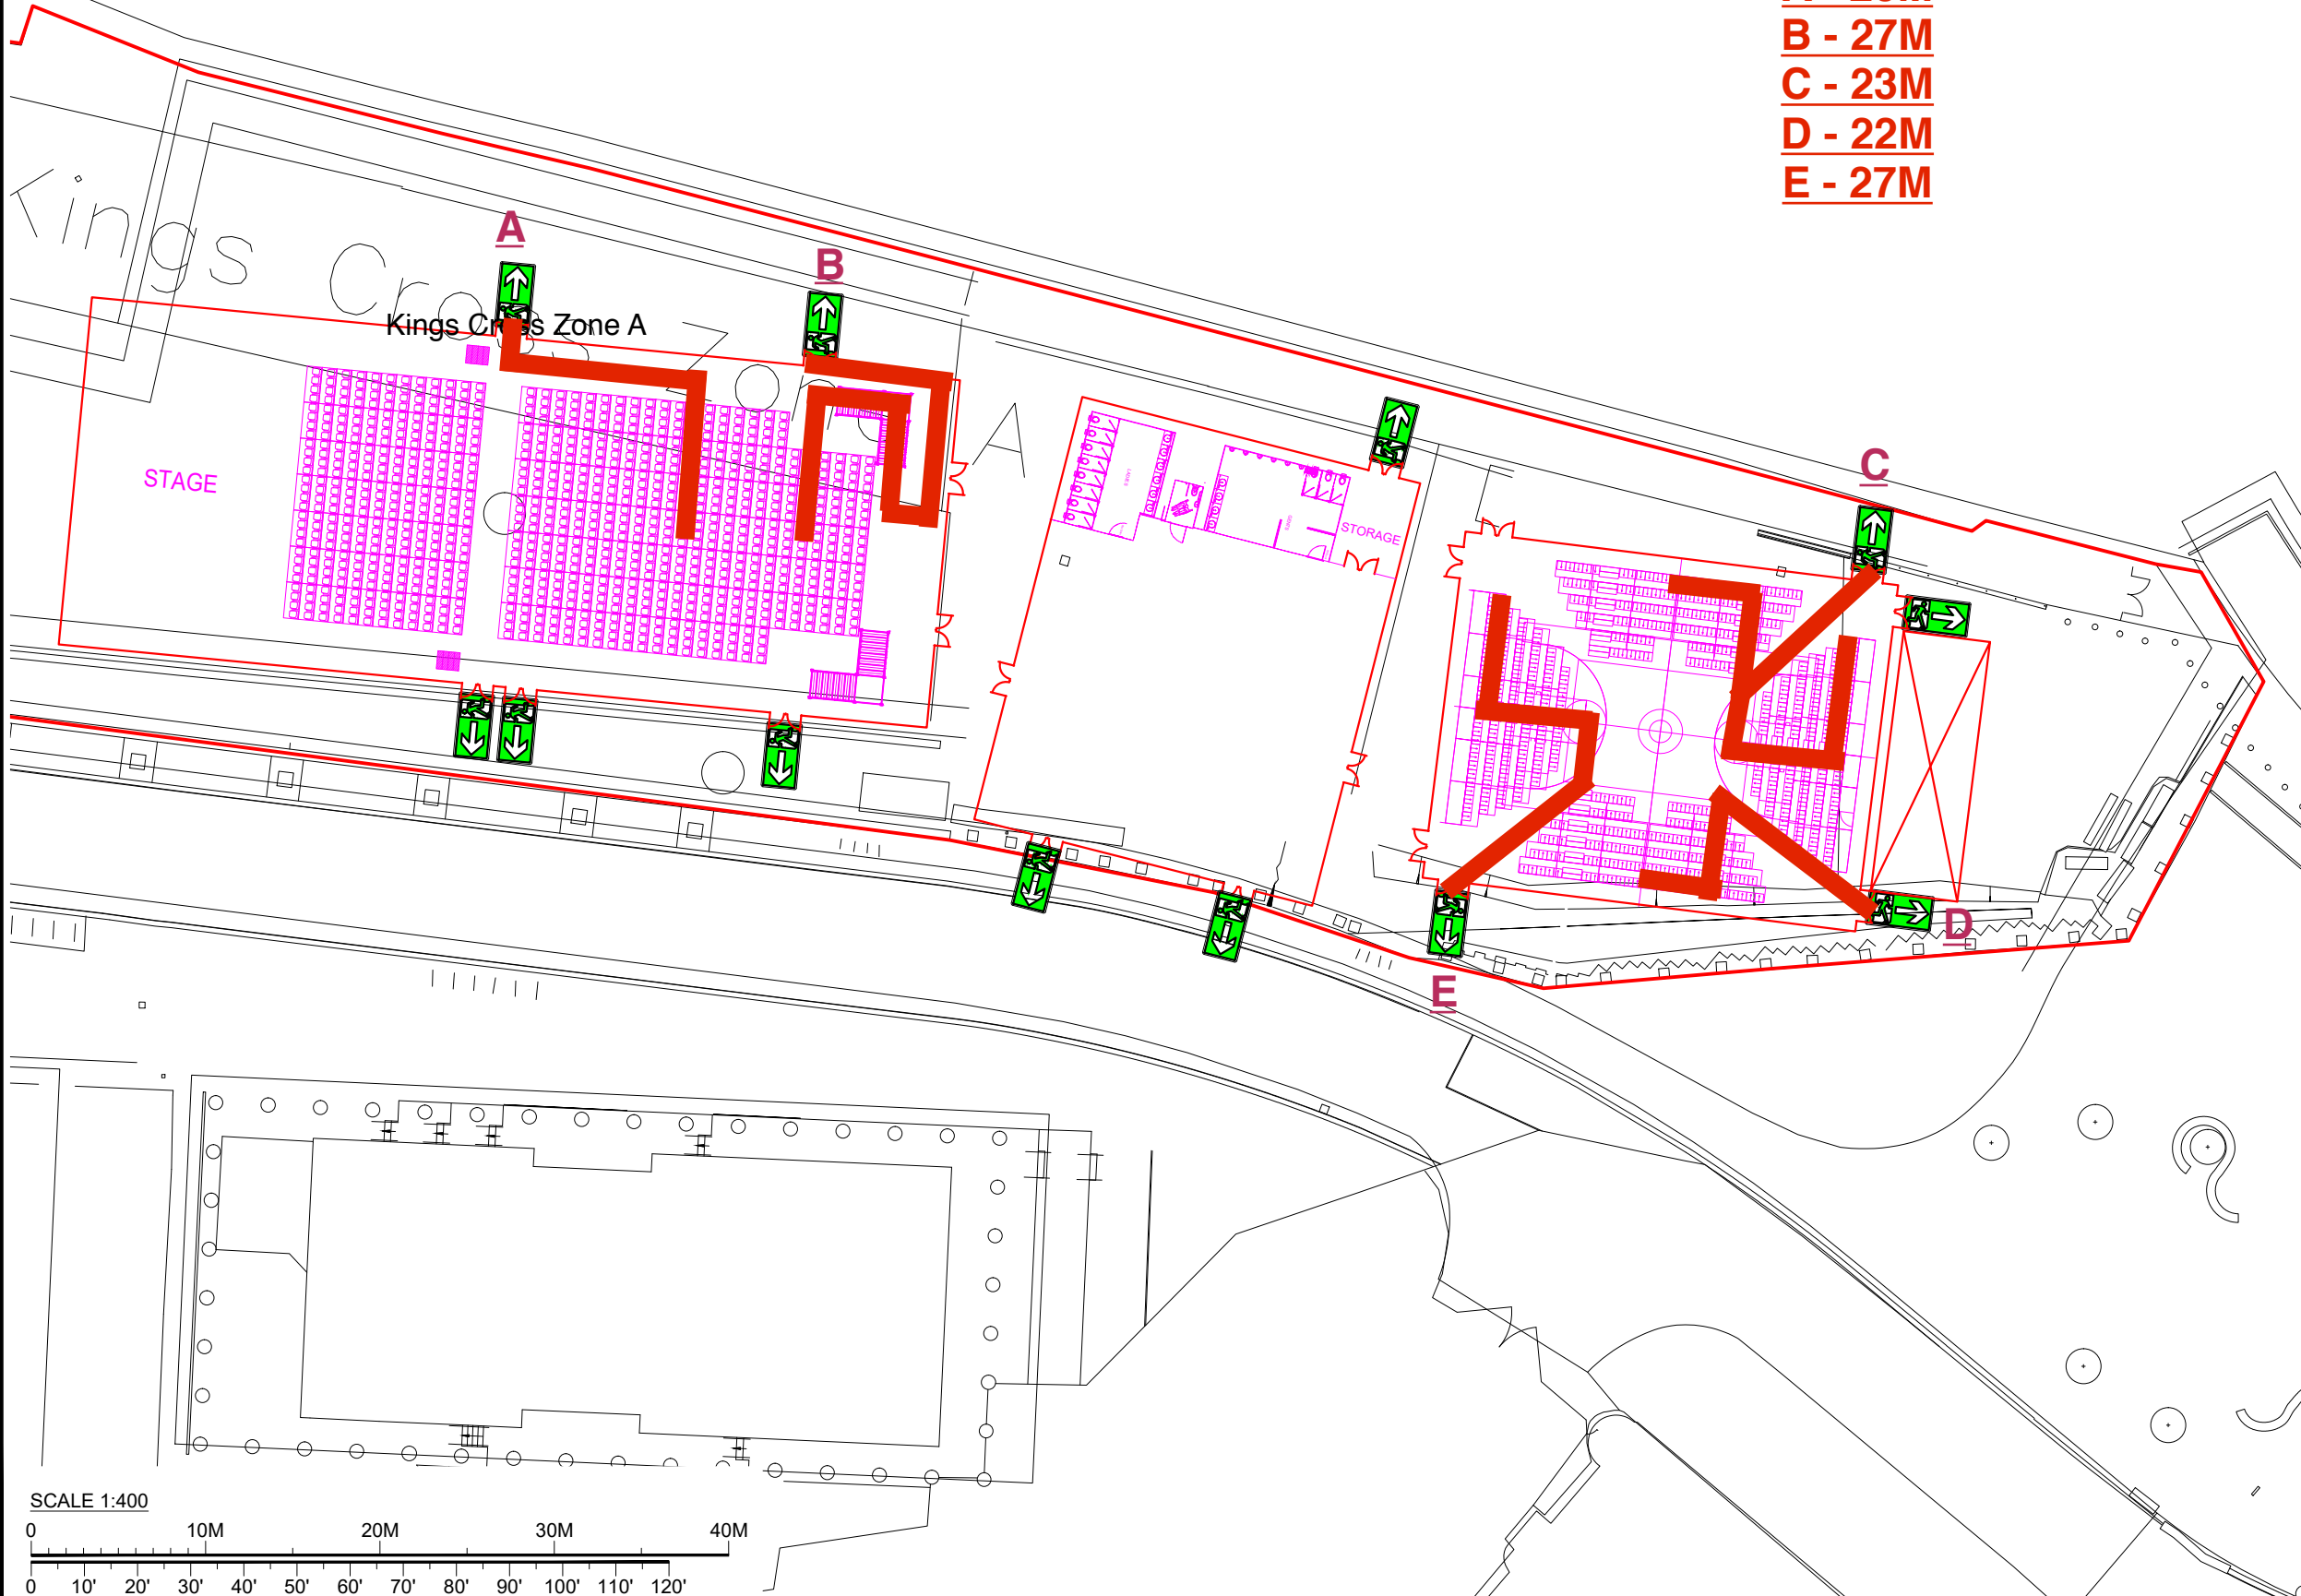

Date	Rev	Comments

- KEY:
- OVERALL SITE BOUNDARY & LOCATION
 - ⊠ STRUCTURE PROPOSED
 - EXIT ROUTE

Client	BOS Productions	
Project	KX South Extension	
Project Date	Autumn 2016	
Venue	Zone A goods yard Kings Cross	
Job No	16032	
Subject	Maximum exit route distances	
Date	13/06/2016	
Design		
Drawn	Tom White	
Drawing No	P-SE-KX-16-014	Rev
Scale	1:400 @ A3	



London	Gloucester
Entourage Live Studio 3.12 Chester House Kennington Business Park London, SW9 6DE	The Lancaster Centre Meteor Business Park Cheltenham Road East Gloucestershire GL2 9QL
+44 (0)20 3137 6737 Info@entouragelive.com	+44 (0)1452 347 830 www.entouragelive.com

