


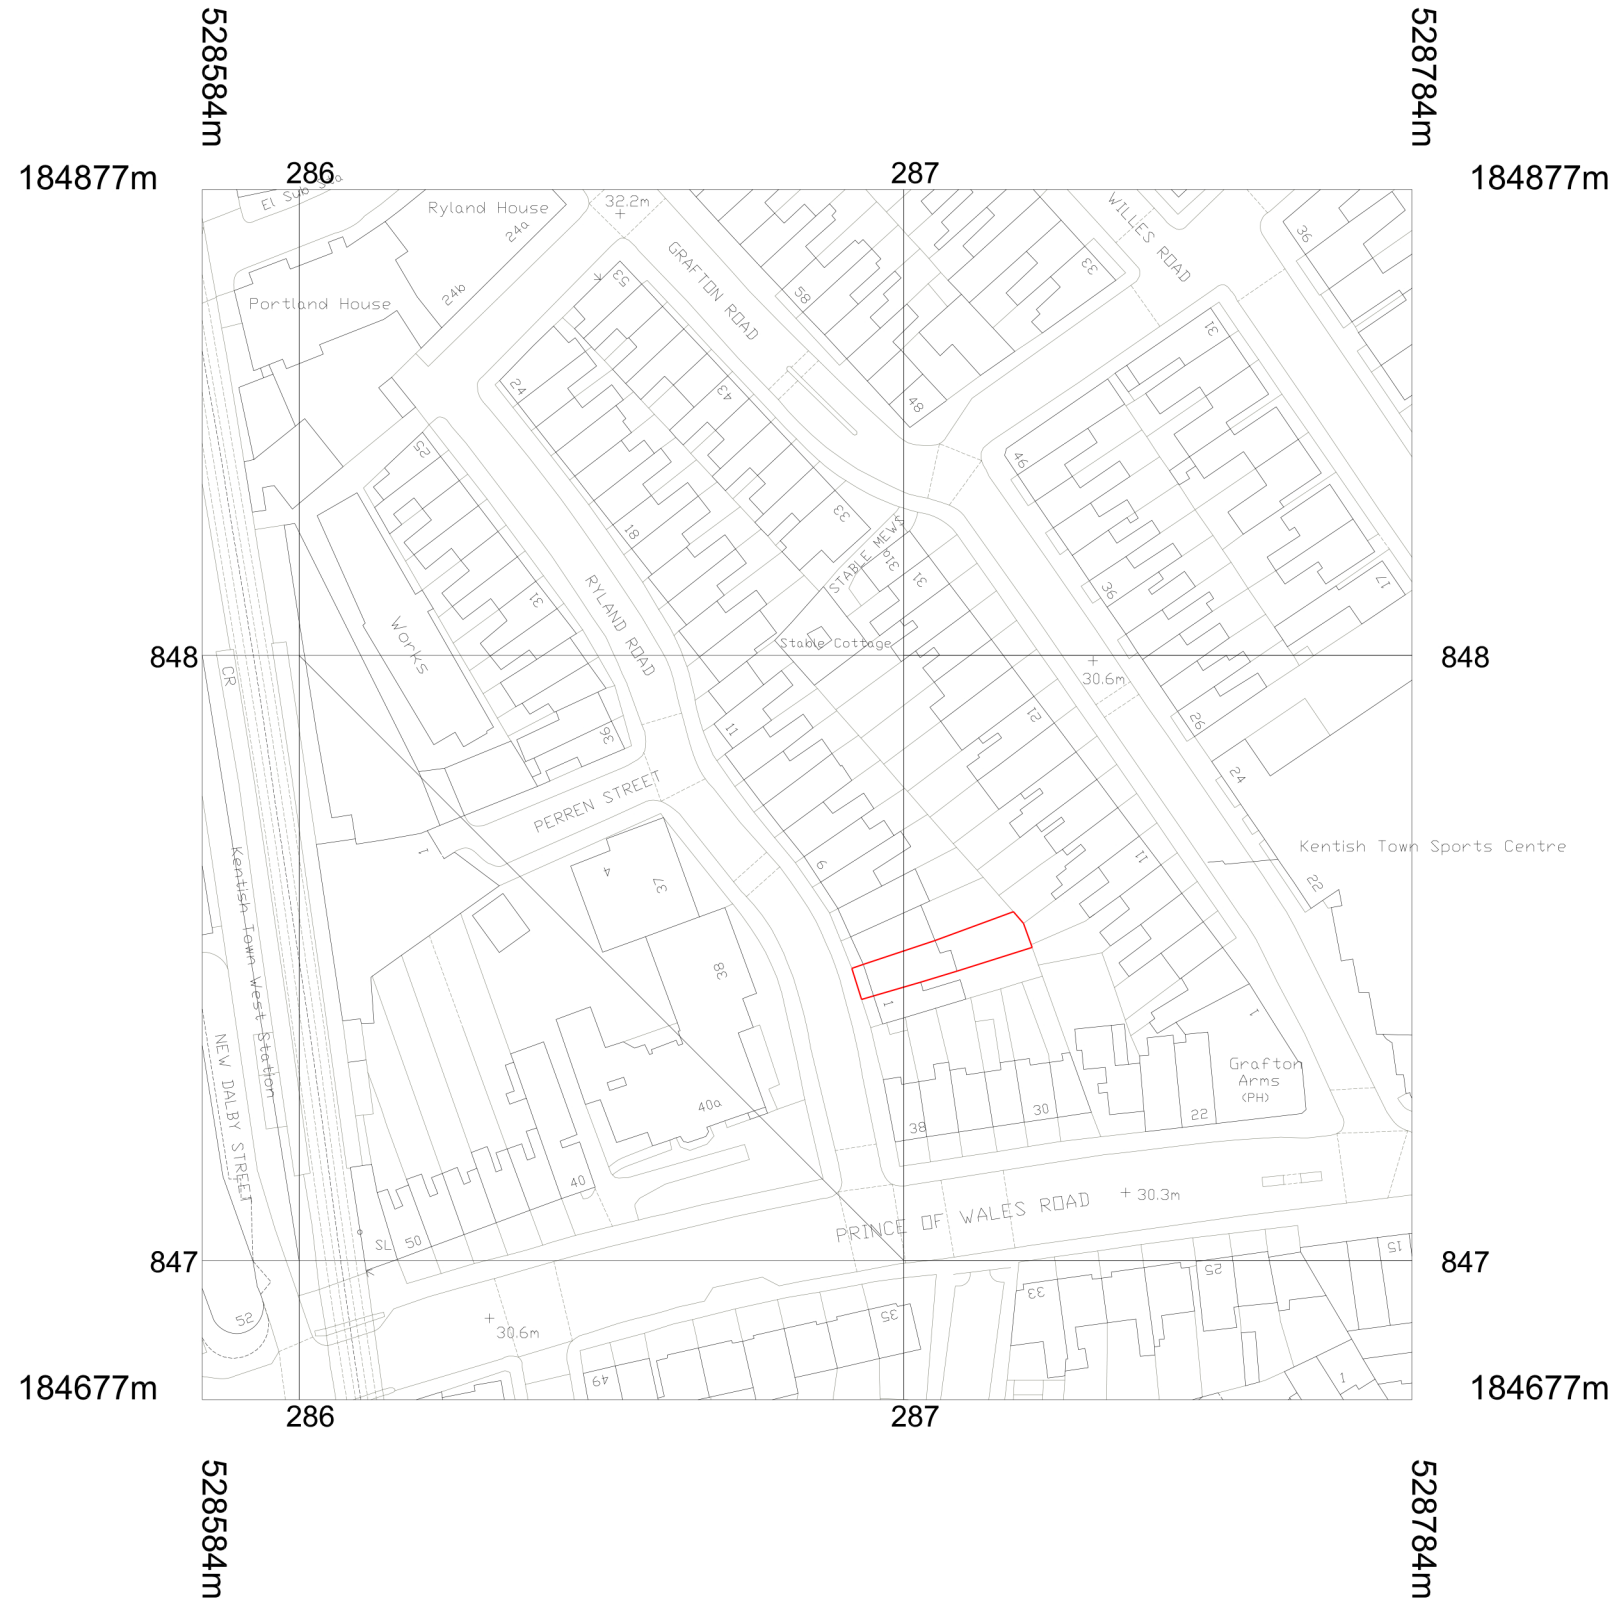

LOCATION PLAN

SCALE 1:1250

0.0 12.5 25.0 47.5 50.0 62.5m



Notes: - The drawing is for guidance purpose, dimensions are to be re-measured by contractor, unless specified.

Pierre d'Avoine Architects

Unit 13, 5 Durham Yard, Teesdale Street, London E2 6QF

t. + 44 (0)7905 740961

©2016

mail@davoine.net

2 Ryland Road  
Location Plan

scale: 1:1250  
rev./

dwg no. 662/ PL /004  
date. 17 June 2016