




PROPOSED PERSPECTIVE VIEW 1

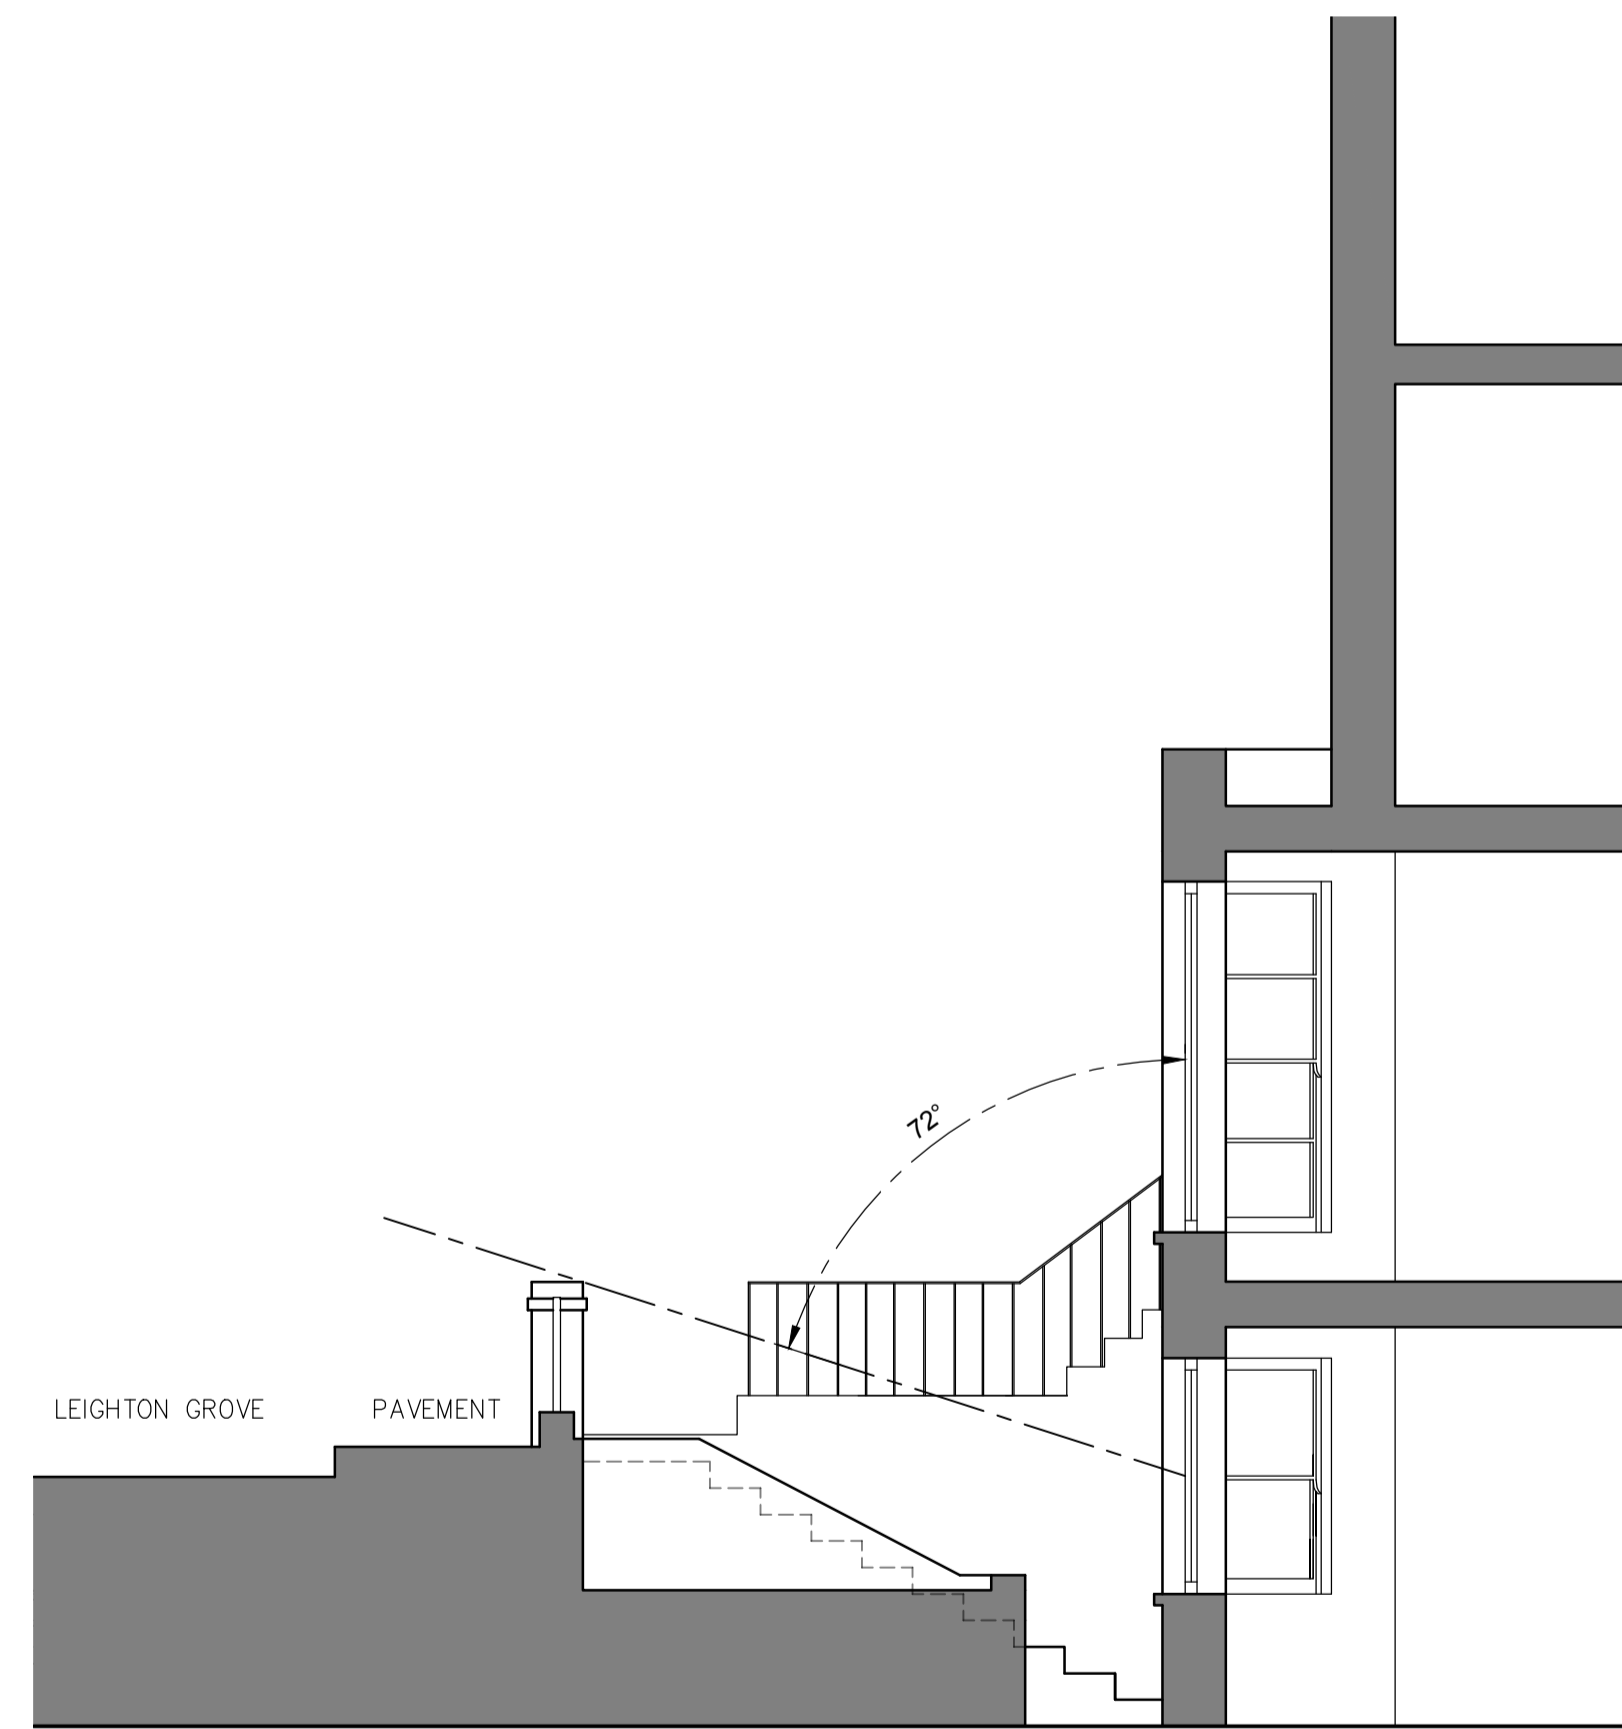

PROPOSED PERSPECTIVE VIEW 2

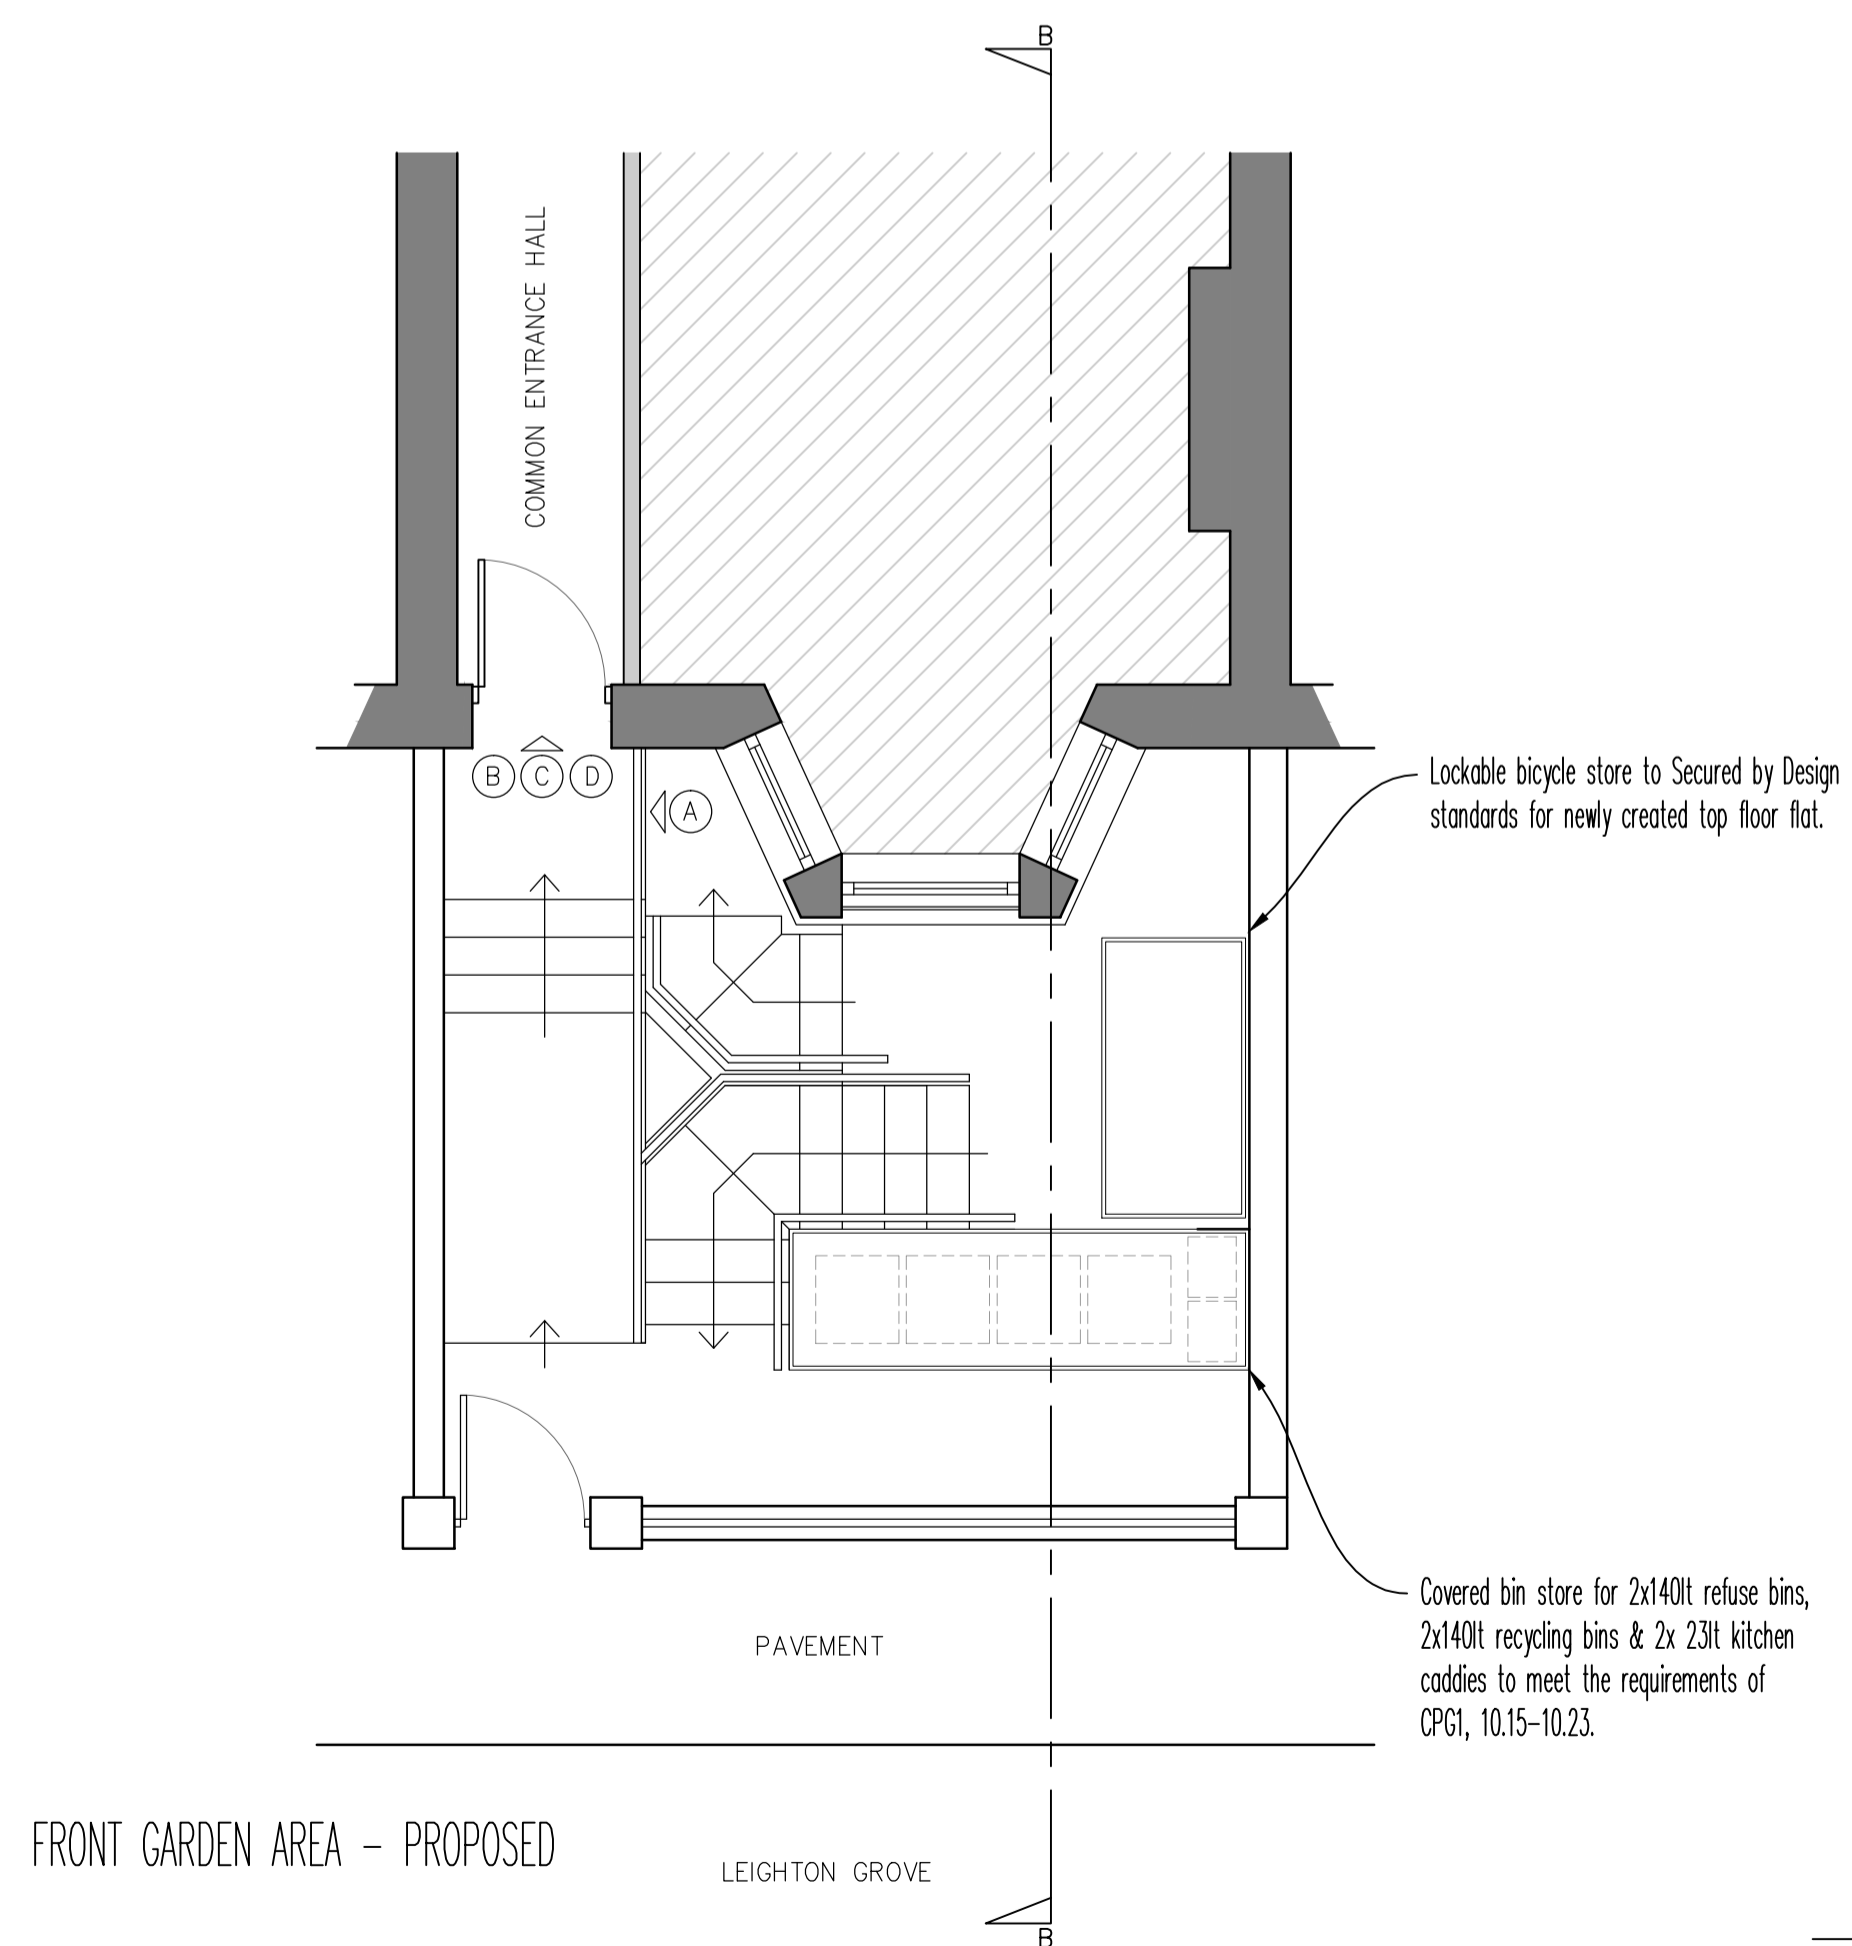


SECTION B-B - EXISTING

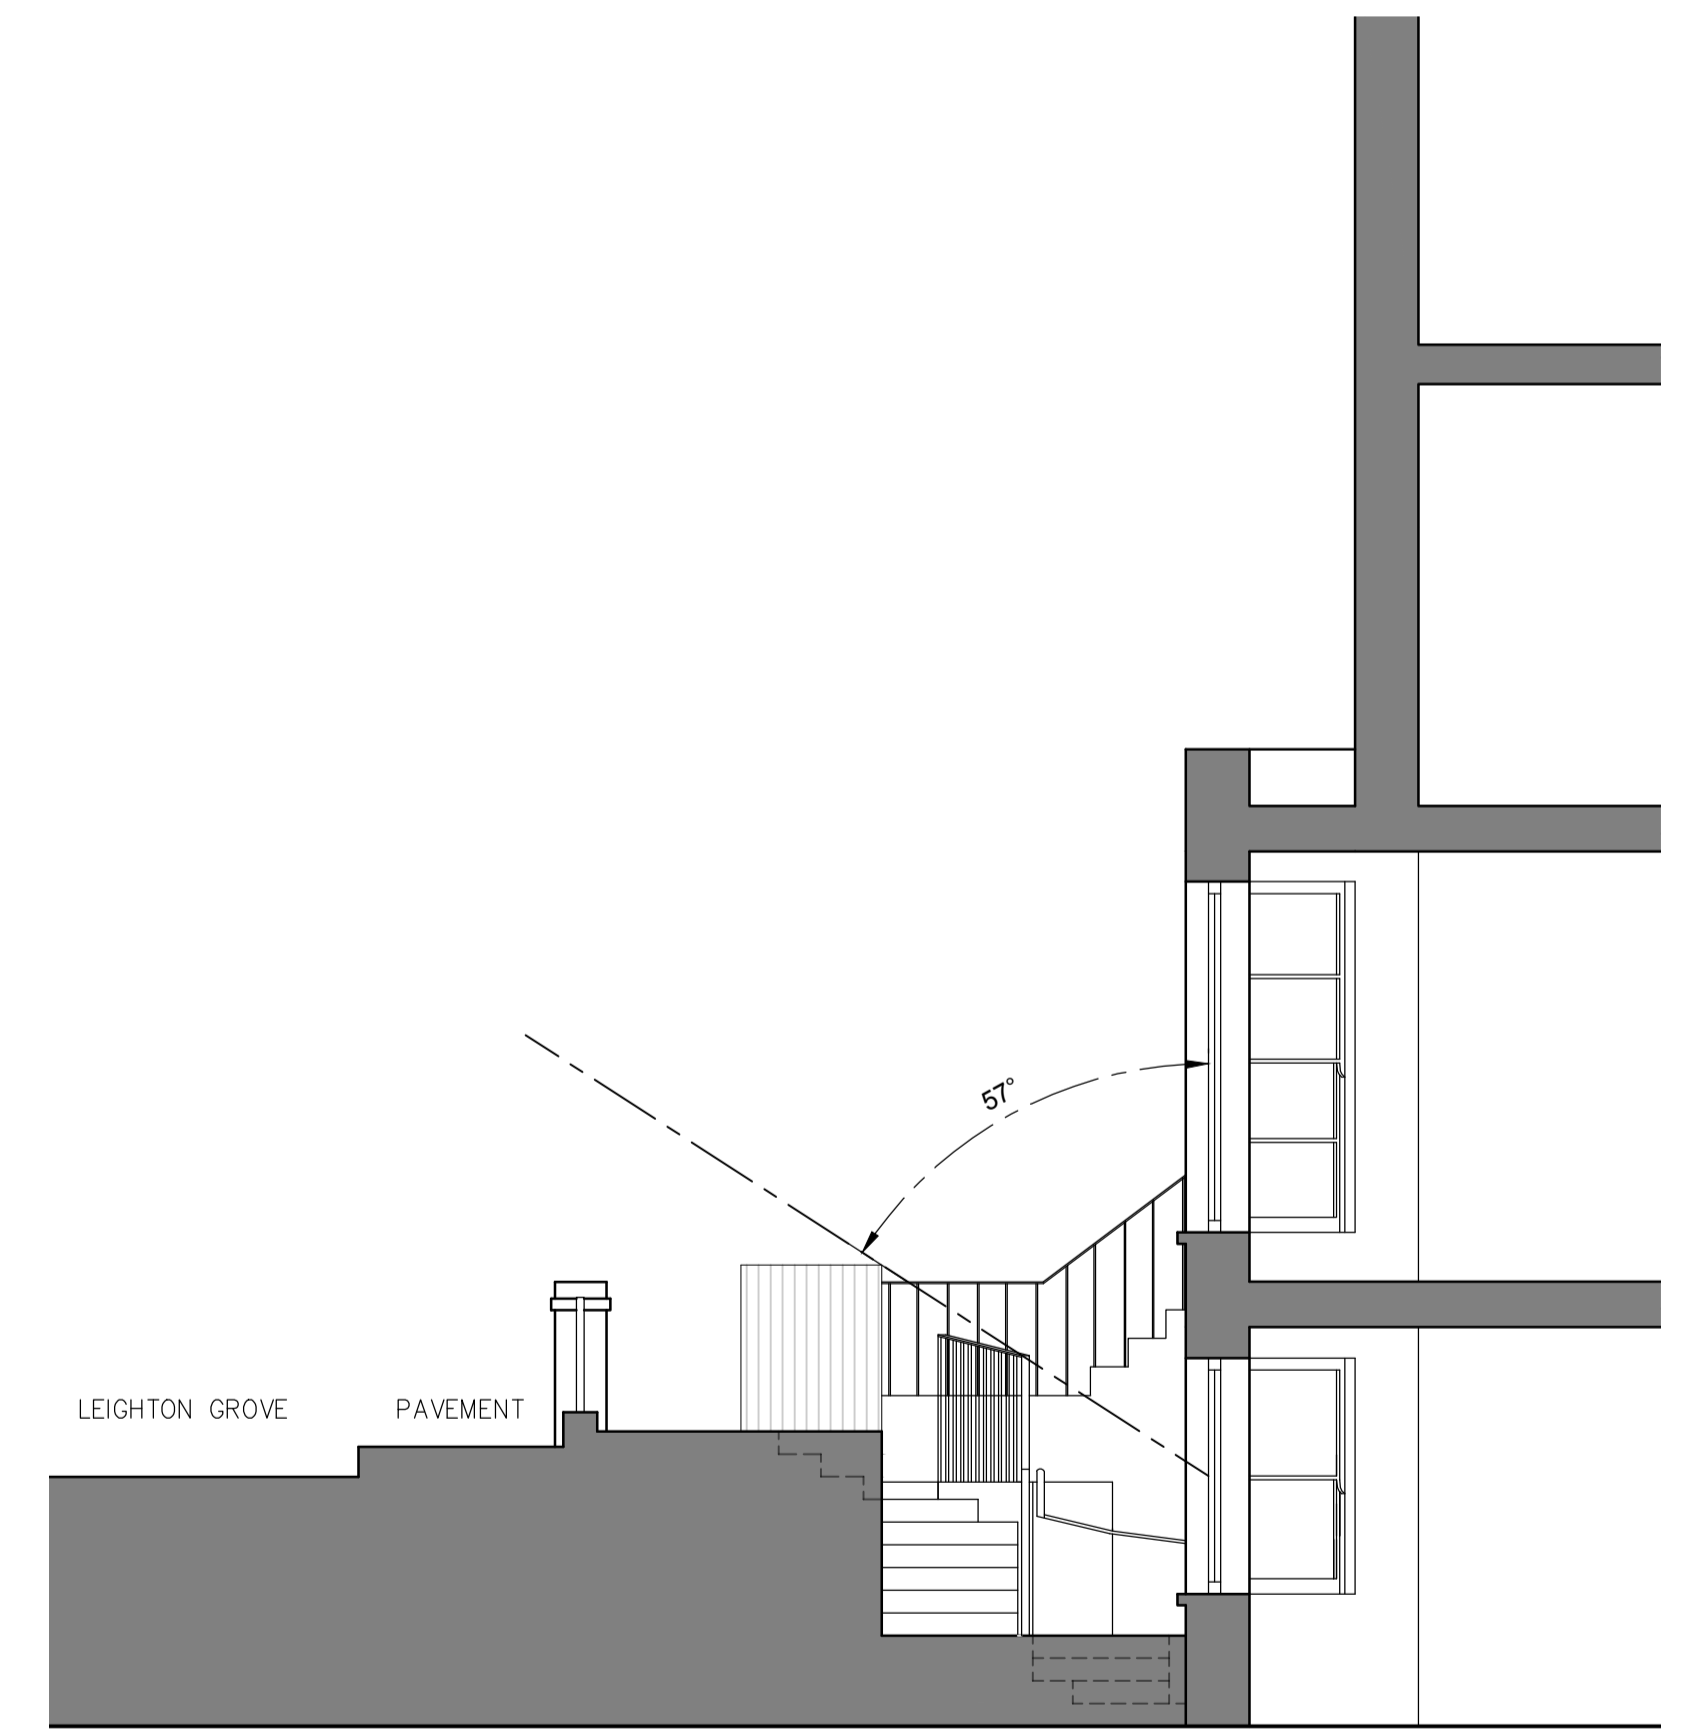

SECTION B-B - PROPOSED

notes  
Any discrepancies in dimensions or detail to be reported to the architect immediately. This drawing is to be read in conjunction with all relevant architectural, structural and services drawings.  
This drawing remains the copyright of Savage & Pottinger Design and may not be copied or used without their prior consent

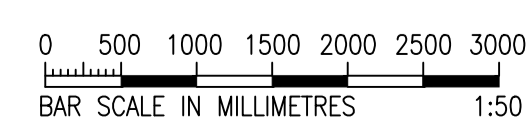

revisions  
r1 23/06/16 - cycle store labelling updated.

client  
KSTIK PROPERTIES

project  
38C LEIGHTON GROVE  
LONDON NW5  
title  
EXISTING AND PROPOSED FRONT GARDEN AREA

scale 1:50 @A1 date FEB 16 drg. no. 15222/R1/TP/03/1  
Savage & Pottinger Design  
11 Elton Garages, Lancaster Grove, Telephone: 07523 002 471  
Belisze Park, London NW3 4PE Email: wlp@wipin.net