
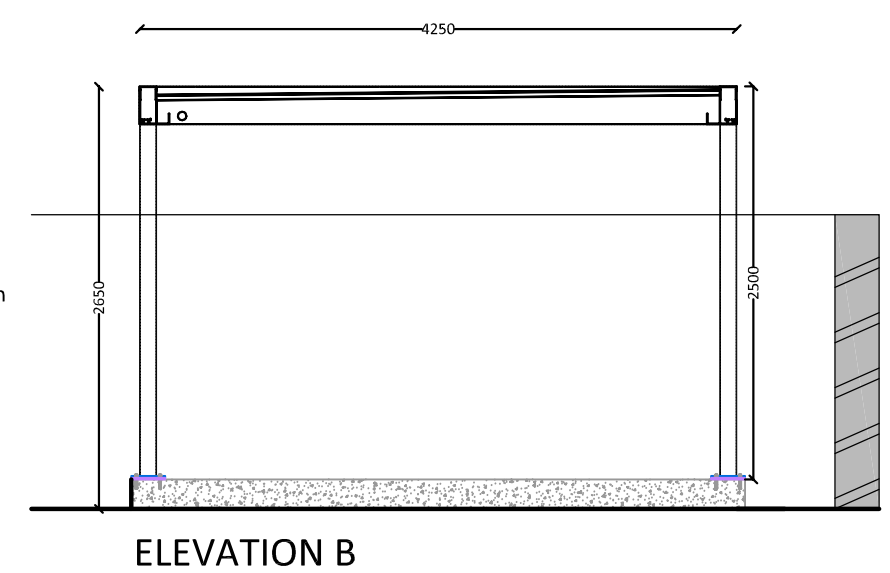


Umbis Gazebo automated solar shading device
 All louvres are fully automated
 2 x 2400 WATT heaters
 8 LED lights 6 WATT with dimming function
 rain sensor
 colour is grey
 Width 4250mm x Length 6000mm x Height 2600mm
 The structure will be mainly aluminium with two timber louvre walls.
 Including 4 supporting legs and integrated rain water drainage system.

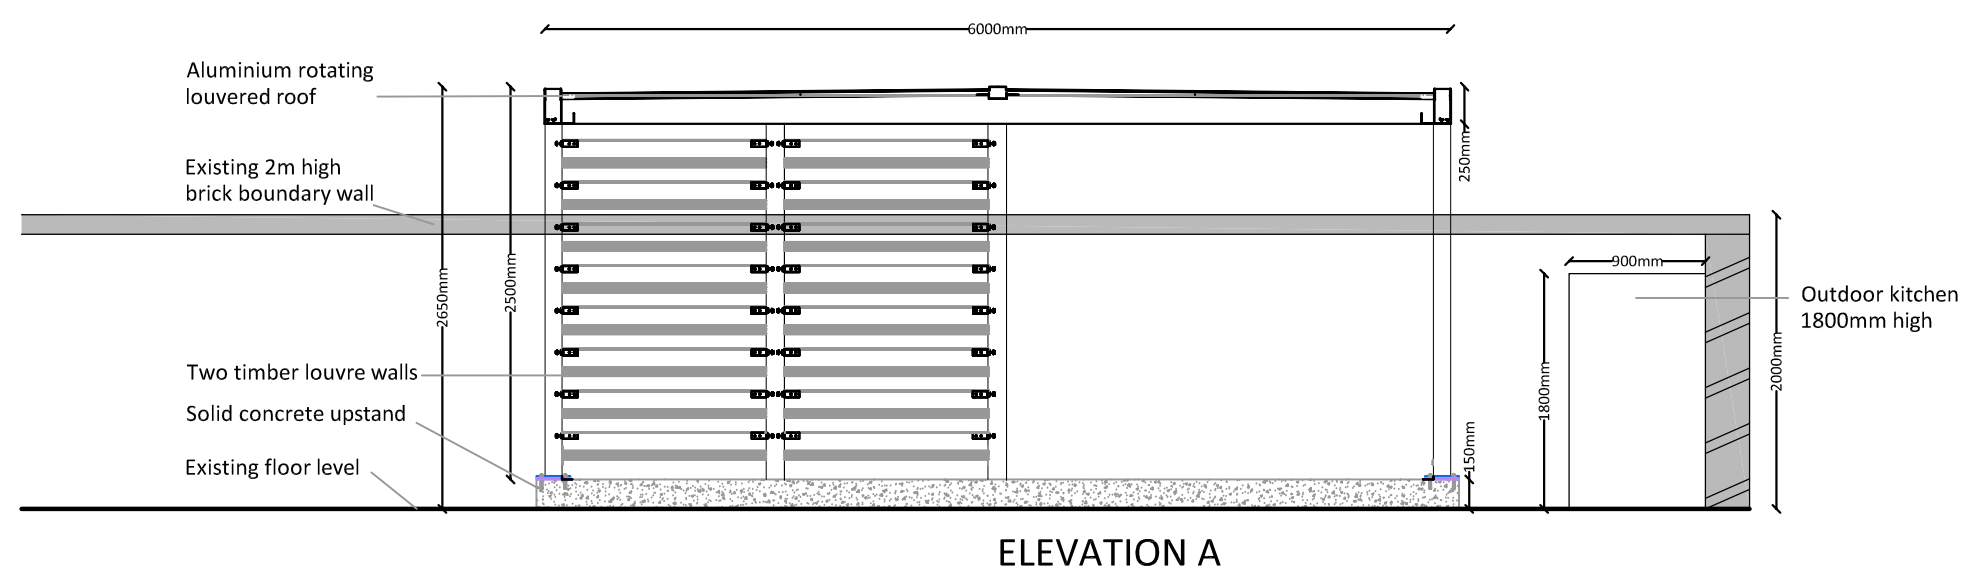

PROPOSED GAZEBO

project Flats 1 & 2, 7 Strathray Gardens London NW3 4PA	drawing PLANNING	
drawn JRS	checked RS	
client	scale 1:50	paper size A3
	drawing no 7905 / 12	66 Bickenhall Mansions Bickenhall Street London W1U 6BS t: +44(0)207 486 6675 e: info@mdclondon.com w: www.mdclondon.com