


↑N

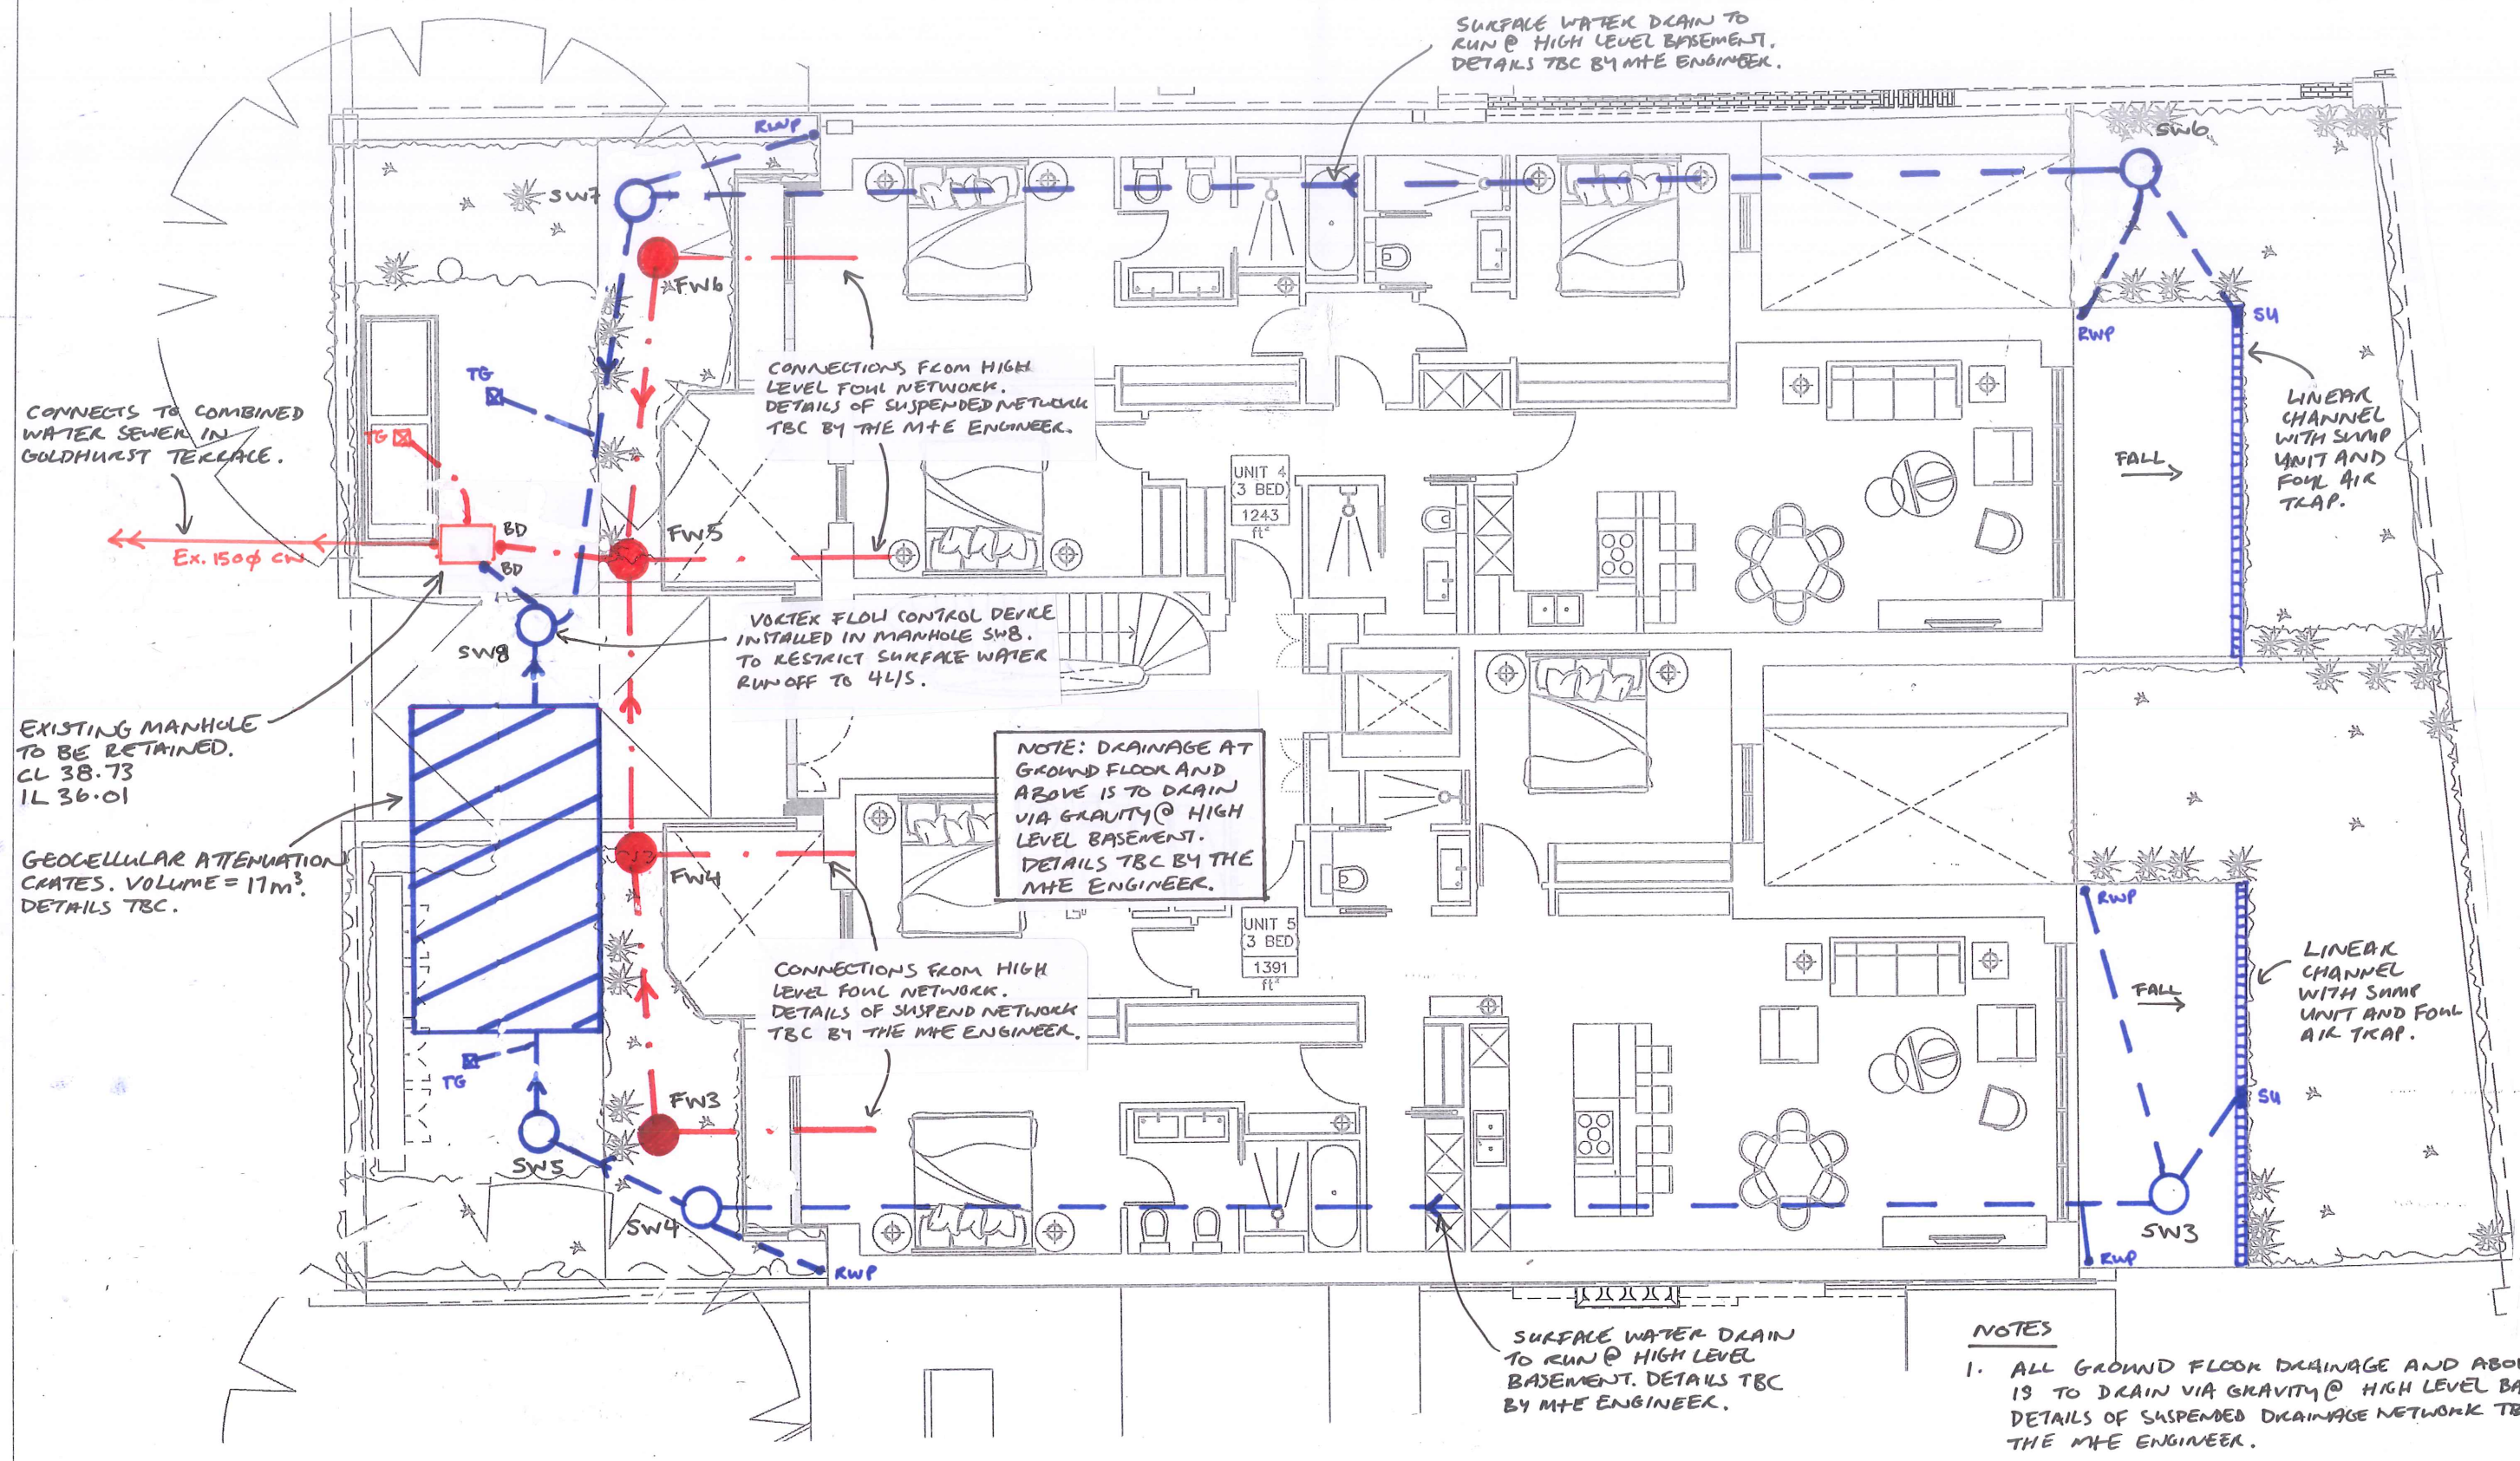

NOTES

1. ALL GROUND FLOOR DRAINAGE AND ABOVE IS TO DRAIN VIA GRAVITY @ HIGH LEVEL BASEMENT. DETAILS OF SUSPENDED DRAINAGE NETWORK TBC BY THE M+E ENGINEER.

This drawing is to be read in conjunction with all relevant architects, engineers and specialists drawings and specifications.
Do not scale from this drawing.

LEGEND

- PROPOSED FOUL WATER
- PROPOSED FOUL WATER MANHOLE
- PROPOSED SURFACE WATER
- PROPOSED SURFACE WATER MANHOLE
- EXISTING COMBINED WATER
- EXISTING COMBINED WATER MANHOLE
- PROPOSED LINEAR CHANNEL

PI	06.06.16	KT	PC	PRELIMINARY ISSUE
rev	date	by	chk	description

drawing title
PROPOSED BELOW GROUND DRAINAGE STRATEGY GROUND FLOOR

scale(s) date drawn
1:100 @ A3 06.06.16 KTR

drawing status
PRELIMINARY

elliottwood

Elliott Wood Partnership Ltd
Wimbledon • Central London • Nottingham
Consulting Structural and Civil Engineers
tel: (020) 7499 5888 www.elliottwood.co.uk

job title
115-119 GOLDHURST TERRACE, LONDON, NW6 3HR

job no	drawing no	revision
2150637	D/5001	P1