


**115-119 GOLDHURST TERRACE - A3 LANDSCAPE DESIGN  
PROPOSAL**  
22 JUNE 2016

DESIGN STATEMENT

Our design focuses on creating a beautiful soft landscaped environment whilst at the same time maximising usable outside space. Whenever settling in the garden, the inhabitant should feel enveloped by the soft landscape.

At both the front and back, an evergreen substructure of planting will provide year round interest and colour around which a palette of shade tolerant woodland edge planting will come and go with the seasons.

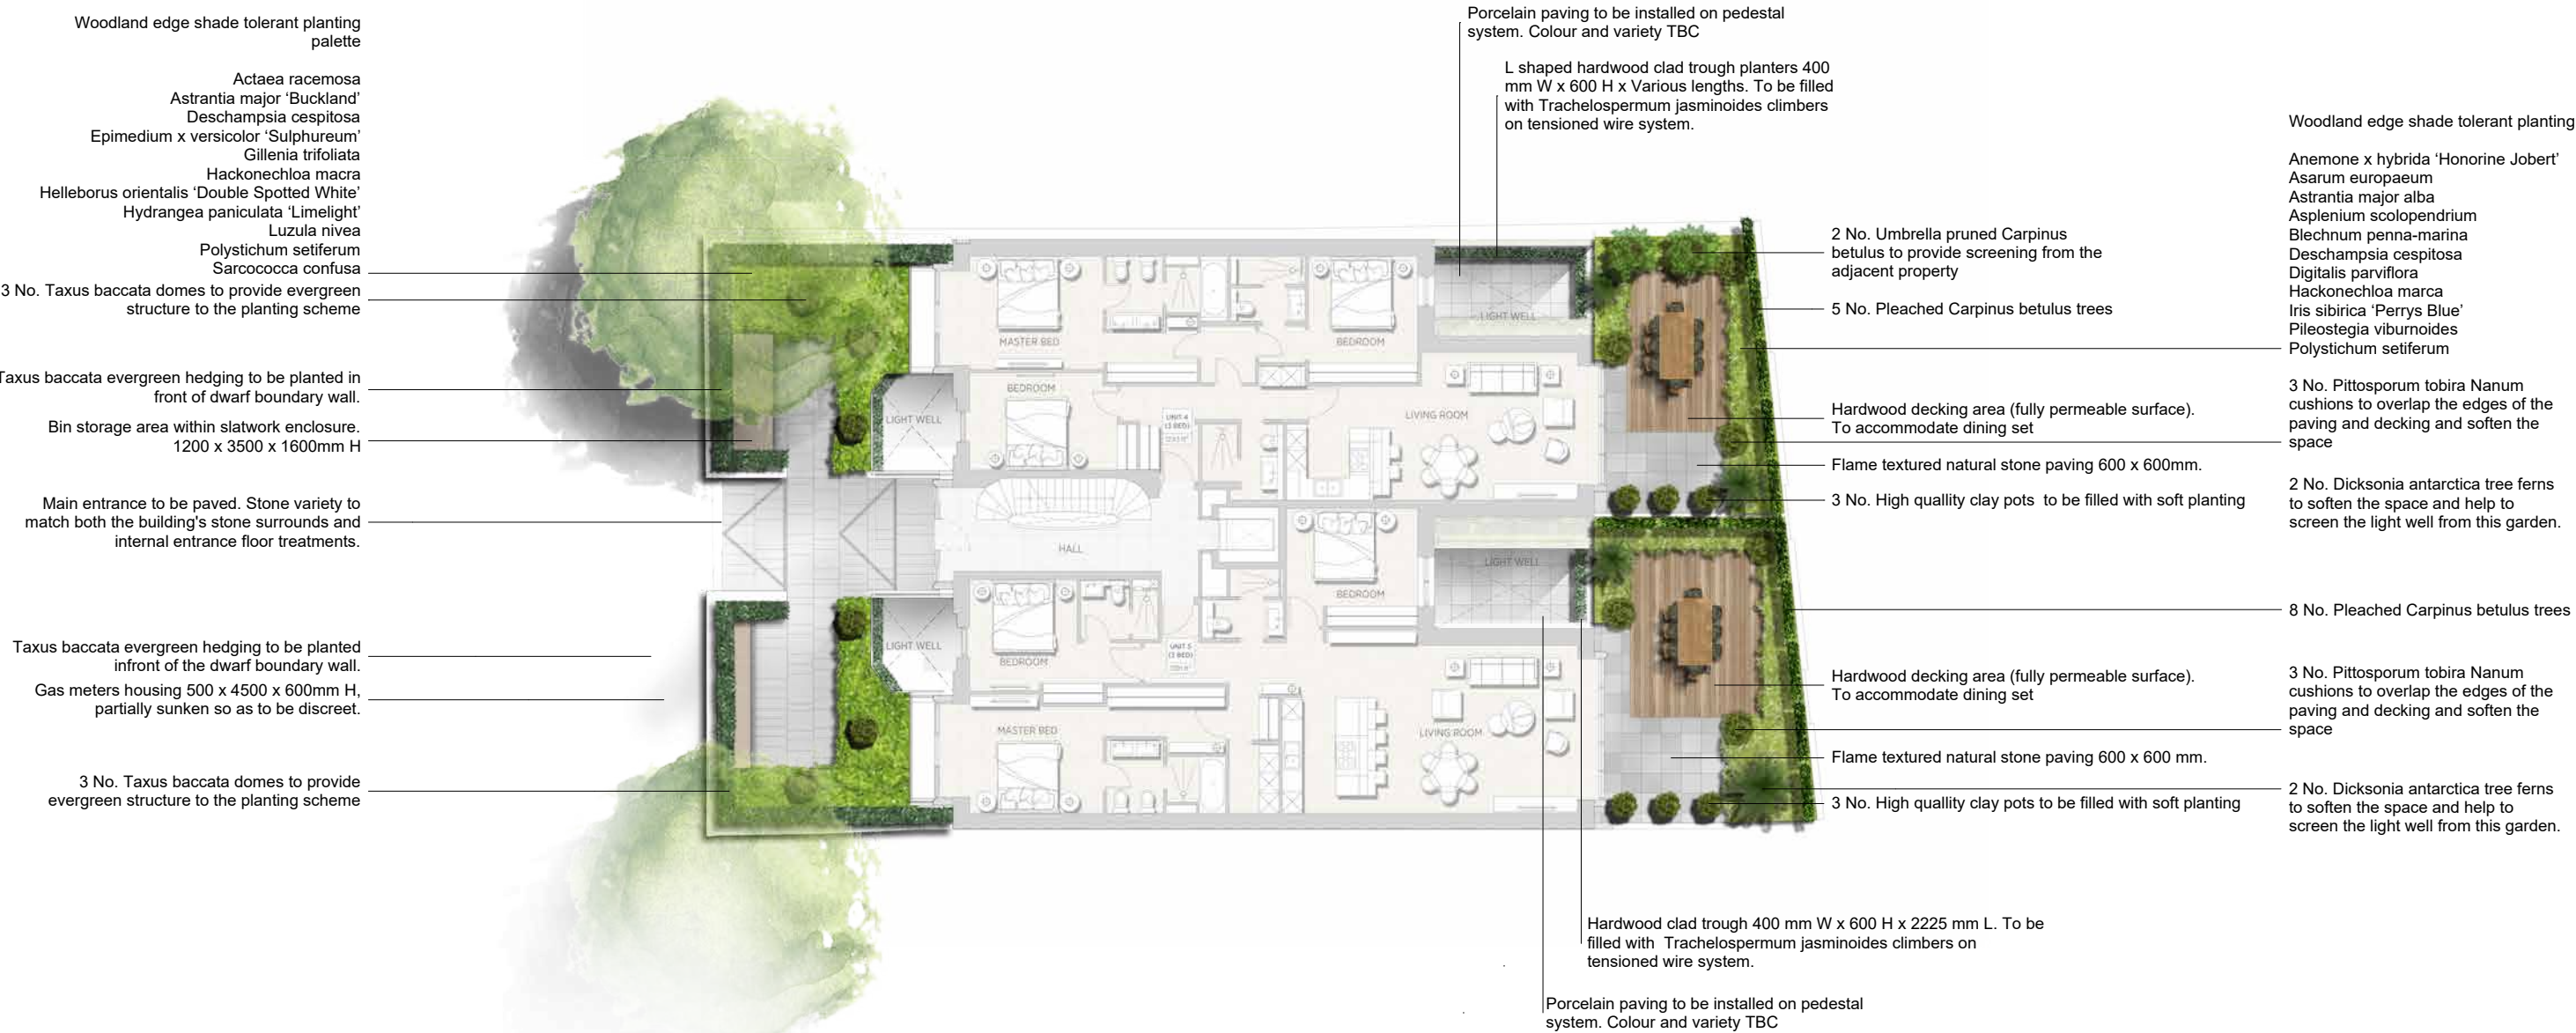

FOR TENDER ONLY

NO DIMENSIONS ARE TO BE SCALED FROM THIS DRAWING. USE FIGURED DIMENSIONS ONLY  ALL EXISTING DIMENSIONS, LEVELS, DRAIN RUNS AND SITE CONDITIONS ARE TO BE CHECKED PRIOR TO CONSTRUCTION OR COMMENCEMENT OF SHOP DRAWINGS  ALL DISCREPANCIES OR OMISSIONS ARE TO BE REPORTED TO THE DESIGNER	INFORM THE DESIGNER BEFORE ANY WORK STARTS IF THE DRAWINGS EXCEED THE QUANTITIES IN ANY WAY  THIS DRAWING IS COPYRIGHT. DO NOT REPRODUCE WITHOUT WRITTEN PERMISSION FROM THE AUTHOR		<b>Contact details</b> 14 Limesford Road London SE15 3BX 020 7732 9233 07802 754983 studio@johndavieslandscape.co.uk	<b>Project name</b> Goldhurst terrace <b>Client</b> Hive 1 Ltd	<b>Drawing name</b> Masterplan - Ground floor	<b>Drawing number</b> 1	<b>Scale</b> 1:200 @ A3	<b>Date of issue</b> 22 June 2016	<b>Drawn by</b> HC	<b>Revision</b> XXX	<b>Revision notes</b> XXX

Indicative balcony treatment

Porcelain paving to be installed on pedestal system. Colour and variety TBC

High quality clay , tall tapered pots 360 W x 1000 mm W. To be planted with Buxus balls

Powder coated trough planters 4300 L x 400 W x 600 mm H. Colour of the finish TBC

To be planted with loose evergreen hedge screening to a maximum overall height of 1800mm. One plant variety will be used for each balcony from the list below:

Olea europea  
Dodonea viscosa purpurea  
Griselinia litoralis  
Prunus lusitanicus

The alignment of trough planters may be altered on the upper balconies so that inhabitants may be better able to enjoy views afforded from those balconies.


Contemporary hardwood slatted trellis with 15 mm gaps between the slatts to allow sunlight through

Exterior dining table set

NO DIMENSIONS ARE TO BE SCALED FROM THIS DRAWING. USE FIGURED DIMENSIONS ONLY	INFORM THE DESIGNER BEFORE ANY WORK STARTS IF THE DRAWINGS EXCEED THE QUANTITIES IN ANY WAY		<b>Contact details</b> 14 Limesford Road London SE15 3BX 020 7732 9233 07802 754983 studio@johndavieslandscape.co.uk	<b>Project name</b> Goldhurst terrace <b>Client</b> Hive 1 Ltd	<b>Drawing name</b> Masterplan - Balcony	<b>Drawing number</b> 1	<b>Scale</b> 1:50 @ A3	<b>Date of issue</b> 22 June 2016	<b>Drawn by</b> HC	<b>Revision</b> XXX	<b>Revision notes</b> XXX



Goldhurst Terrace - Mood Board - Balconies

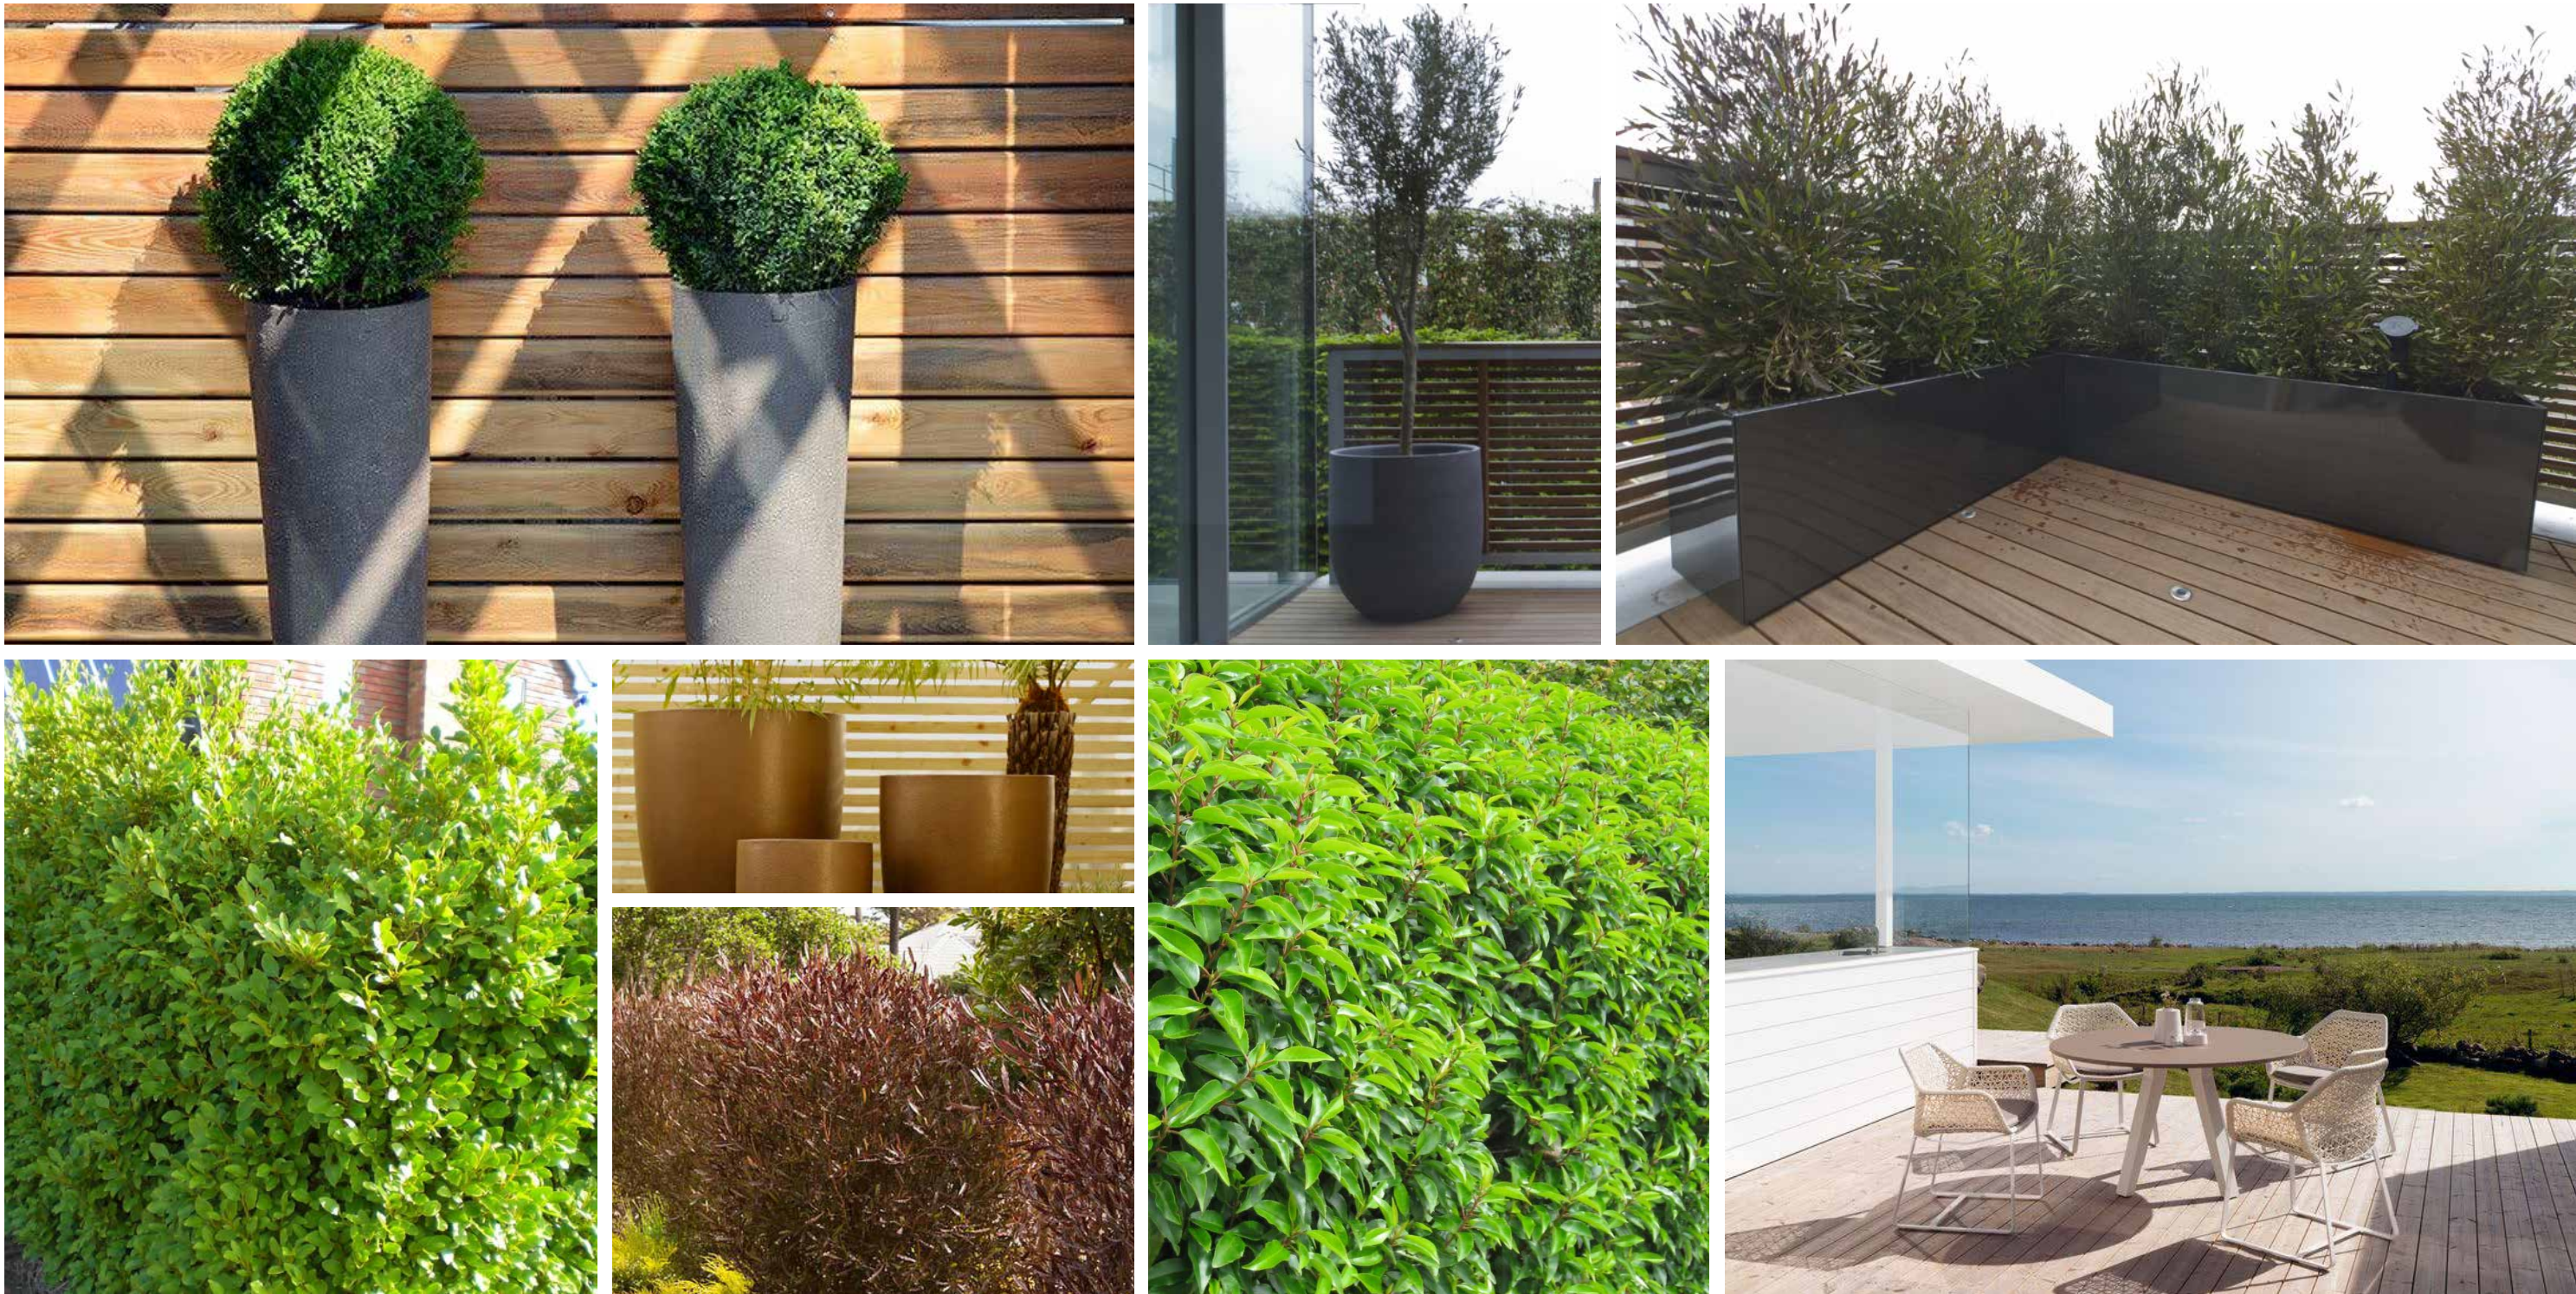



## Goldhurst Terrace - Mood Board - Front Garden





Goldhurst Terrace - Mood Board - Rear Gardens





Goldhurst Terrace - Indicative Mood Board

