

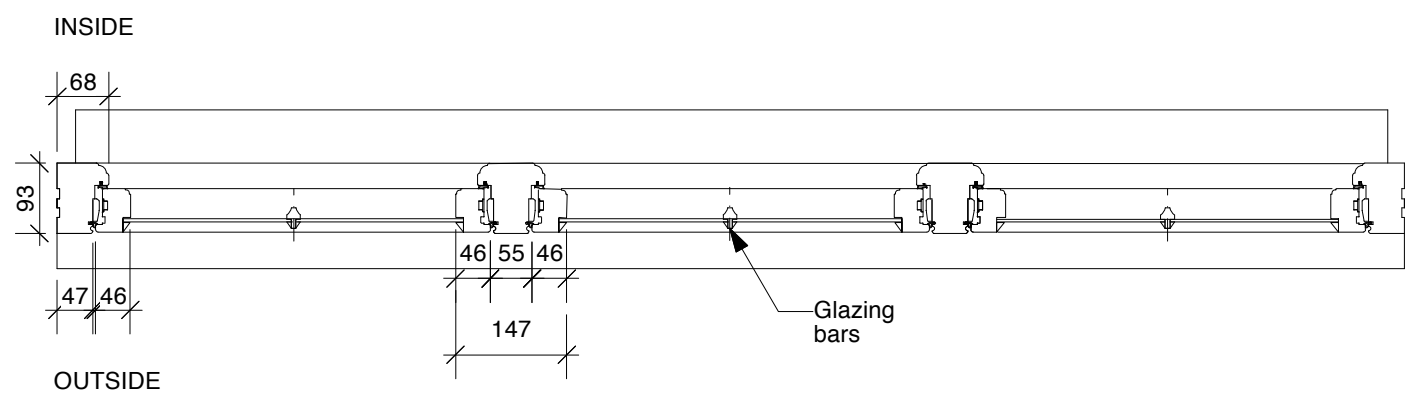




1:10 PLAN
PAINTED HARDWOOD - SINGLE GLAZED - SASH WINDOW
LOWER GROUND FLOOR

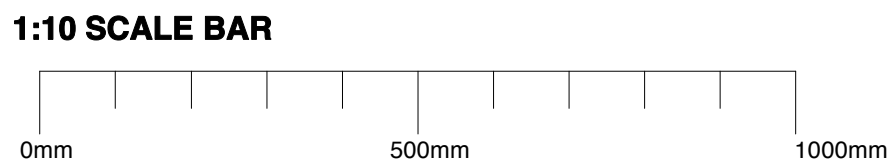

1:10 PLAN:
PAINTED HARDWOOD - SINGLE GLAZED - CASEMENT WINDOW
THIRD FLOOR

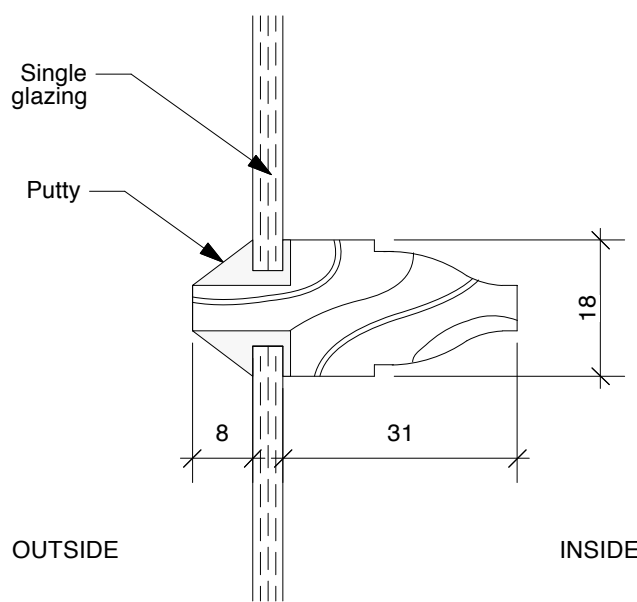

1:1 SASH WINDOW GLAZING BAR
18mm HARDWOOD PAINTED - LAMBS TONGUE

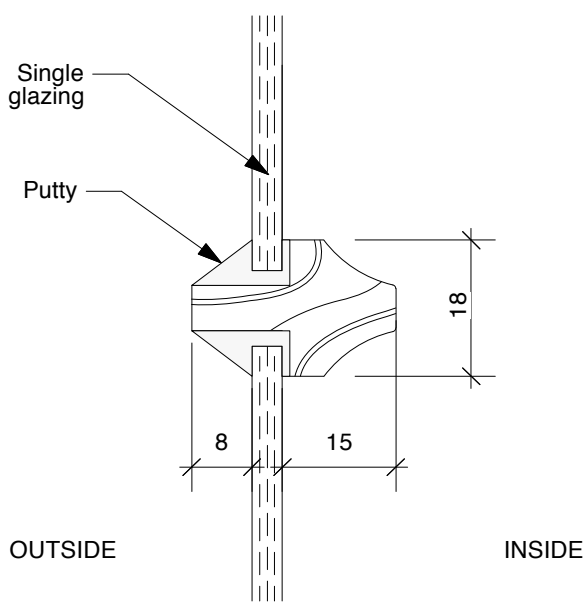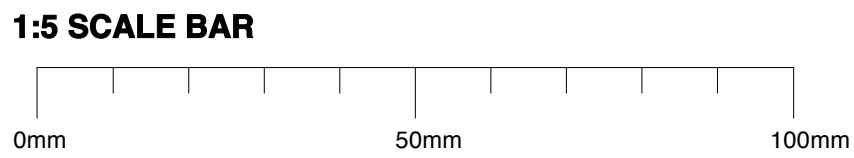

1:1 CASEMENT WINDOW GLAZING BAR
18mm HARDWOOD PAINTED

letter	date	revision	initial
--------	------	----------	---------

date June 2016
job name

24 CHURCH ROW, NW3 6UP

title
PROPOSED WINDOW DETAILS

scale
1:10 / 1:1 @ A1 & 1:20 / 1:2 @ A3

job no. drawing no.
1164 PL30