
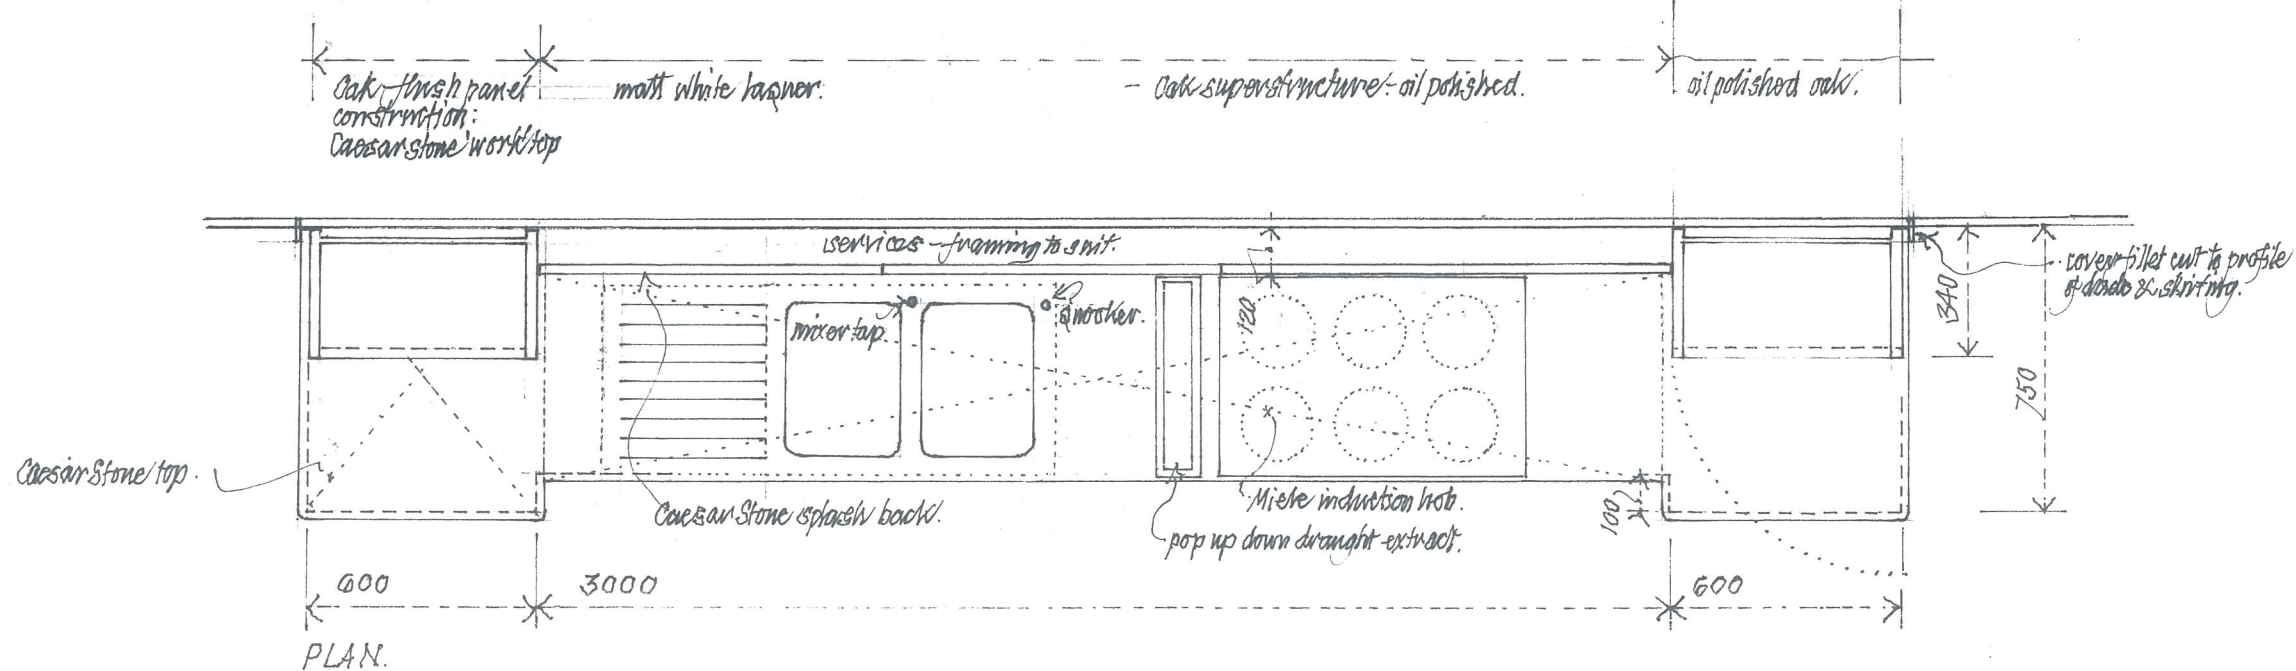
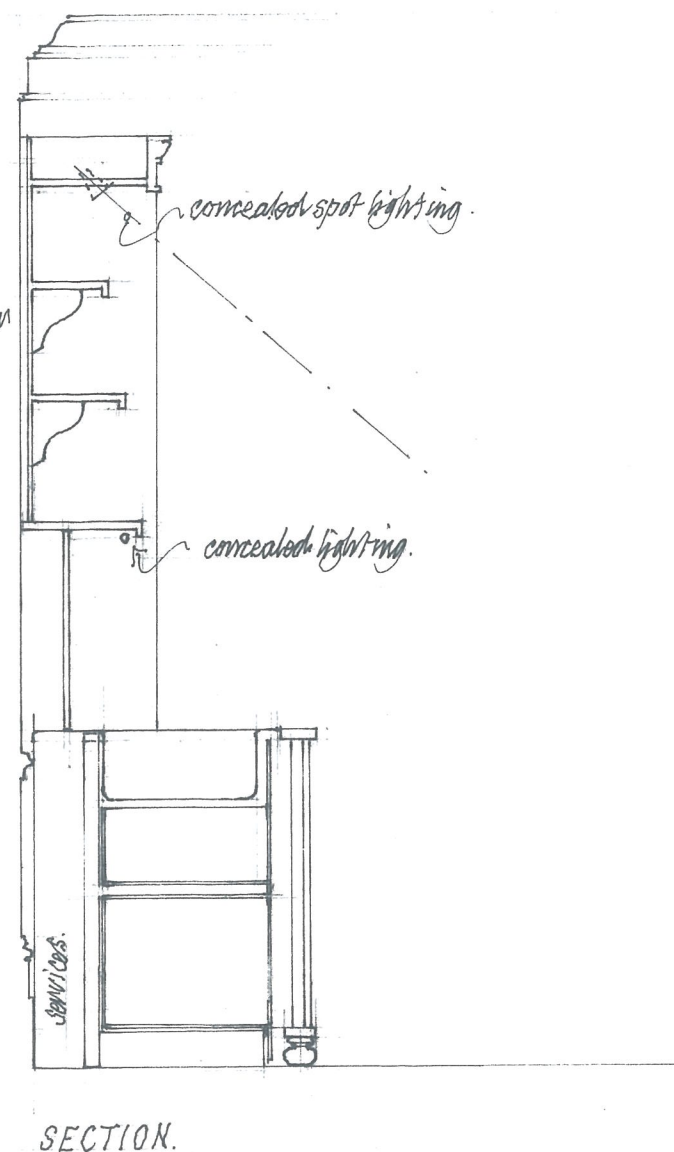


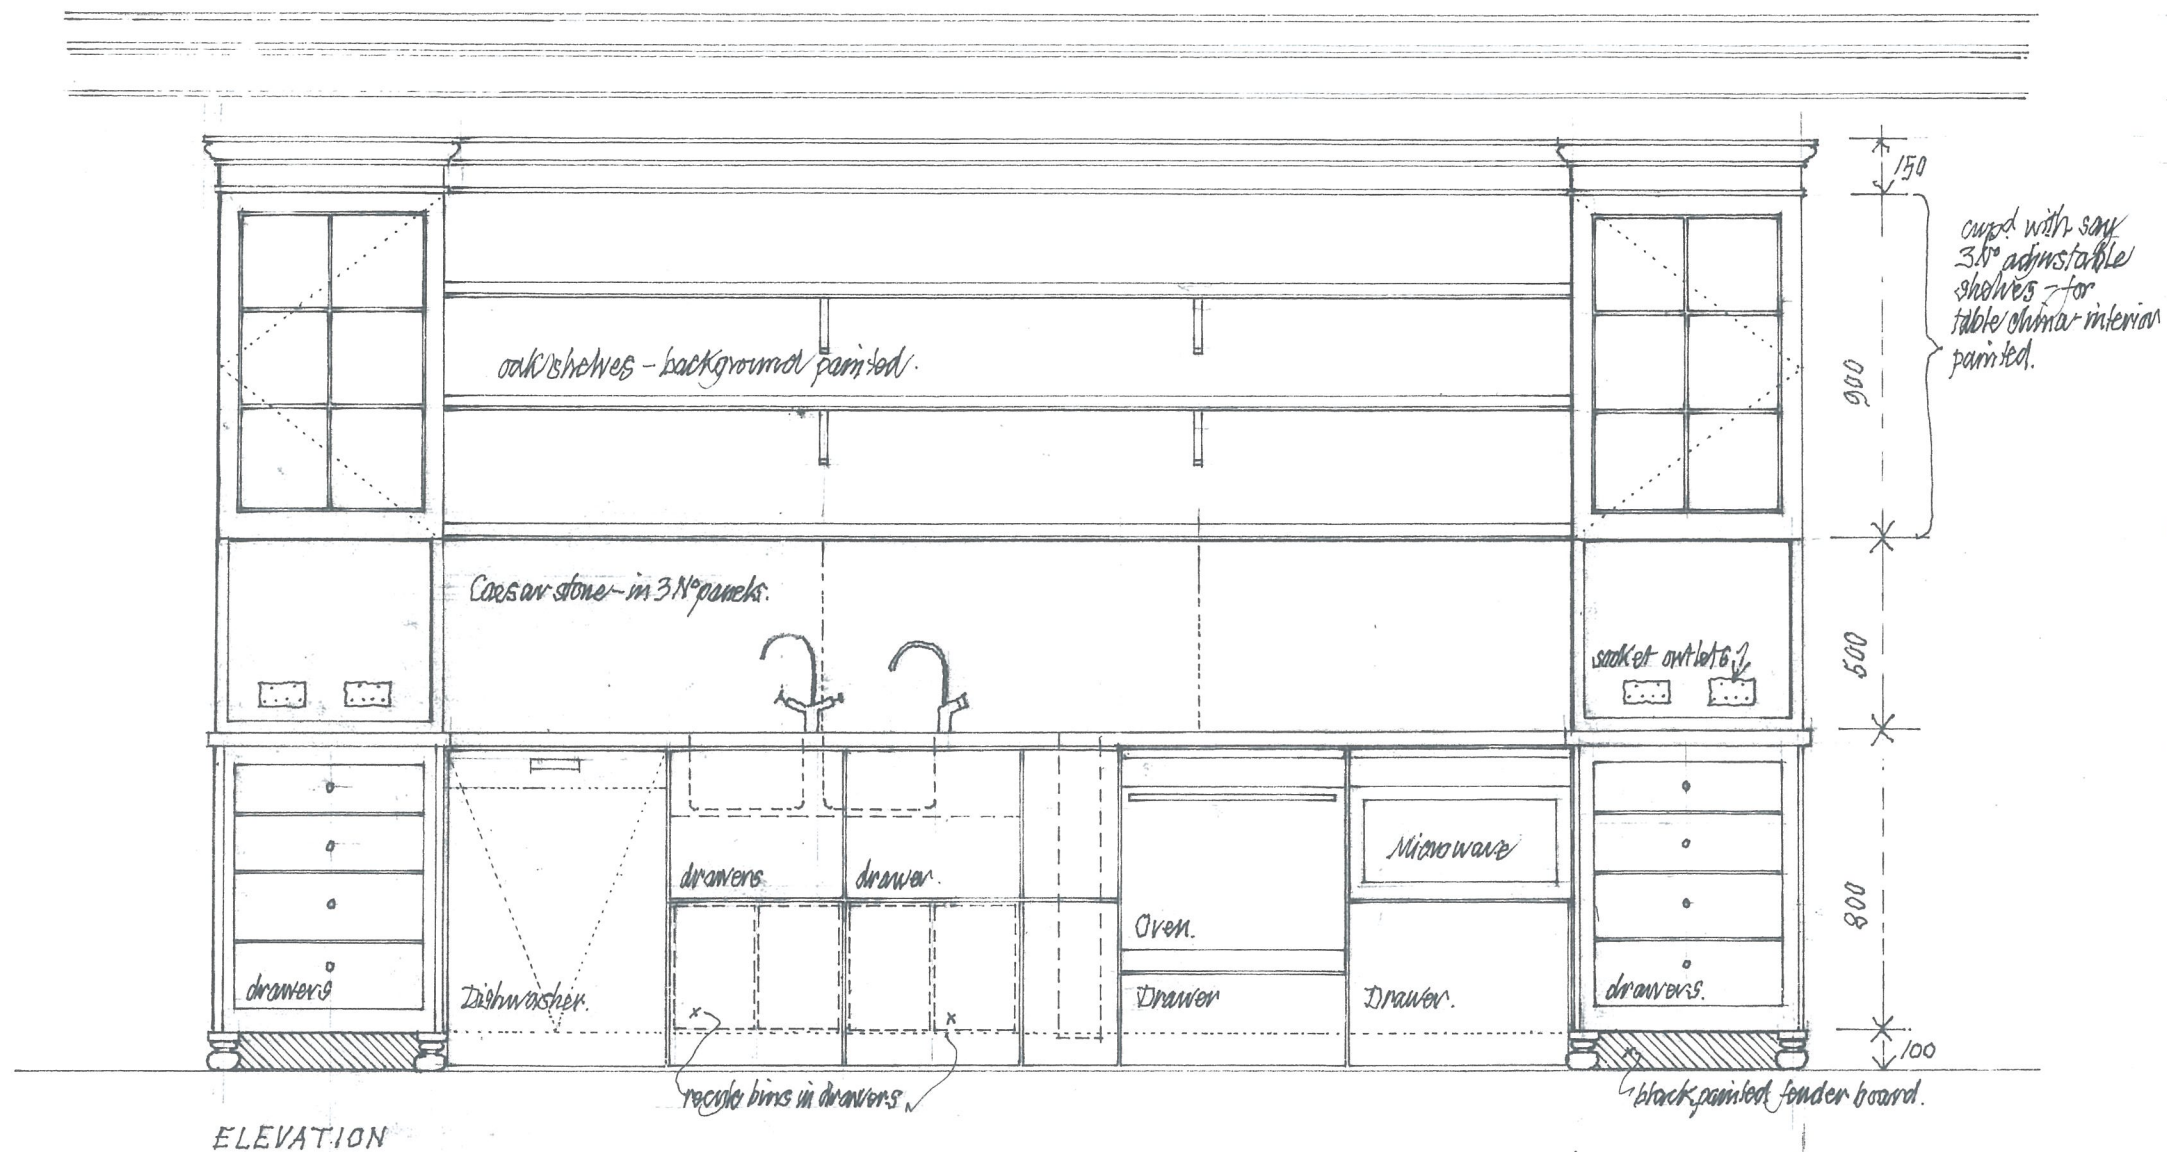

1164 PL31 24 CHURCH ROW - NEW KITCHEN Proposed fitting for EAST WALL - Scale 1:20

Caeson Conder Partnership. 25 Feb 2010.
 draainer reversed, hob moved, extract added. 3 Mar 10.

canvase profile - 1/2 full size