



ELEVATION B

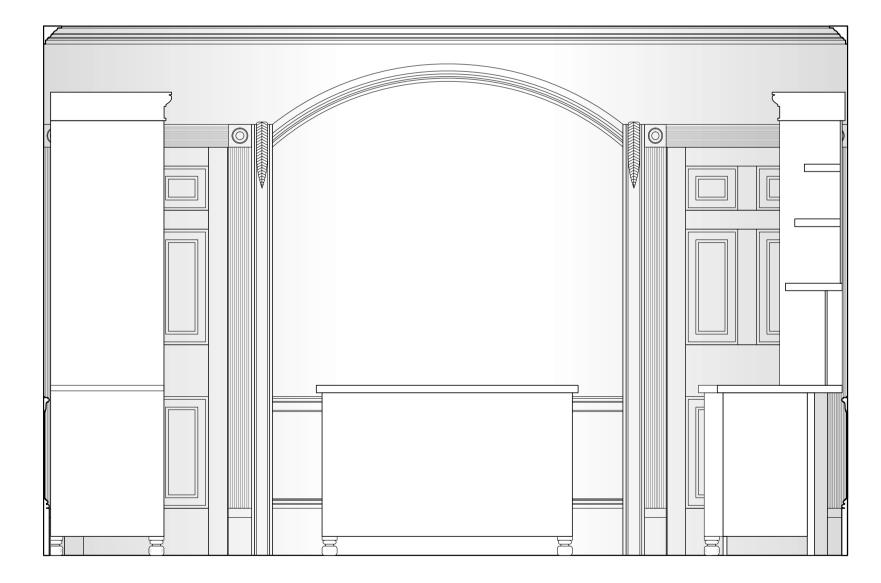

ELEVATION D

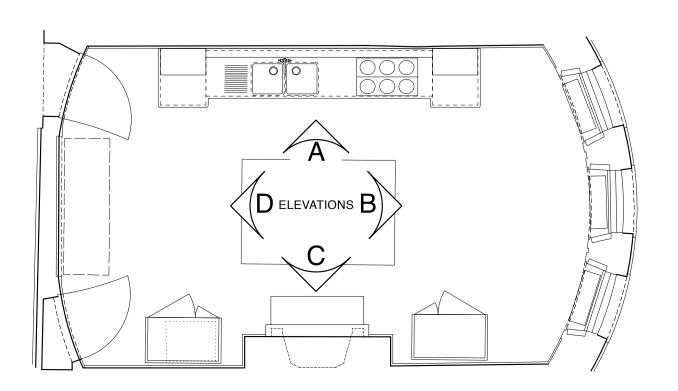

Casson Conder Partnership Architects 29a Thurloe Place London SW7 2HQ Tel 020 7584 4581

	24 CHU	RCH ROW, NW3 6UP
title	PROPO	SED KITCHEN CONTE
scale 1:20 @ A1		A1
job no.		drawing no.
	1164	PL34

EXT

date June 2016 job name

letter date

