


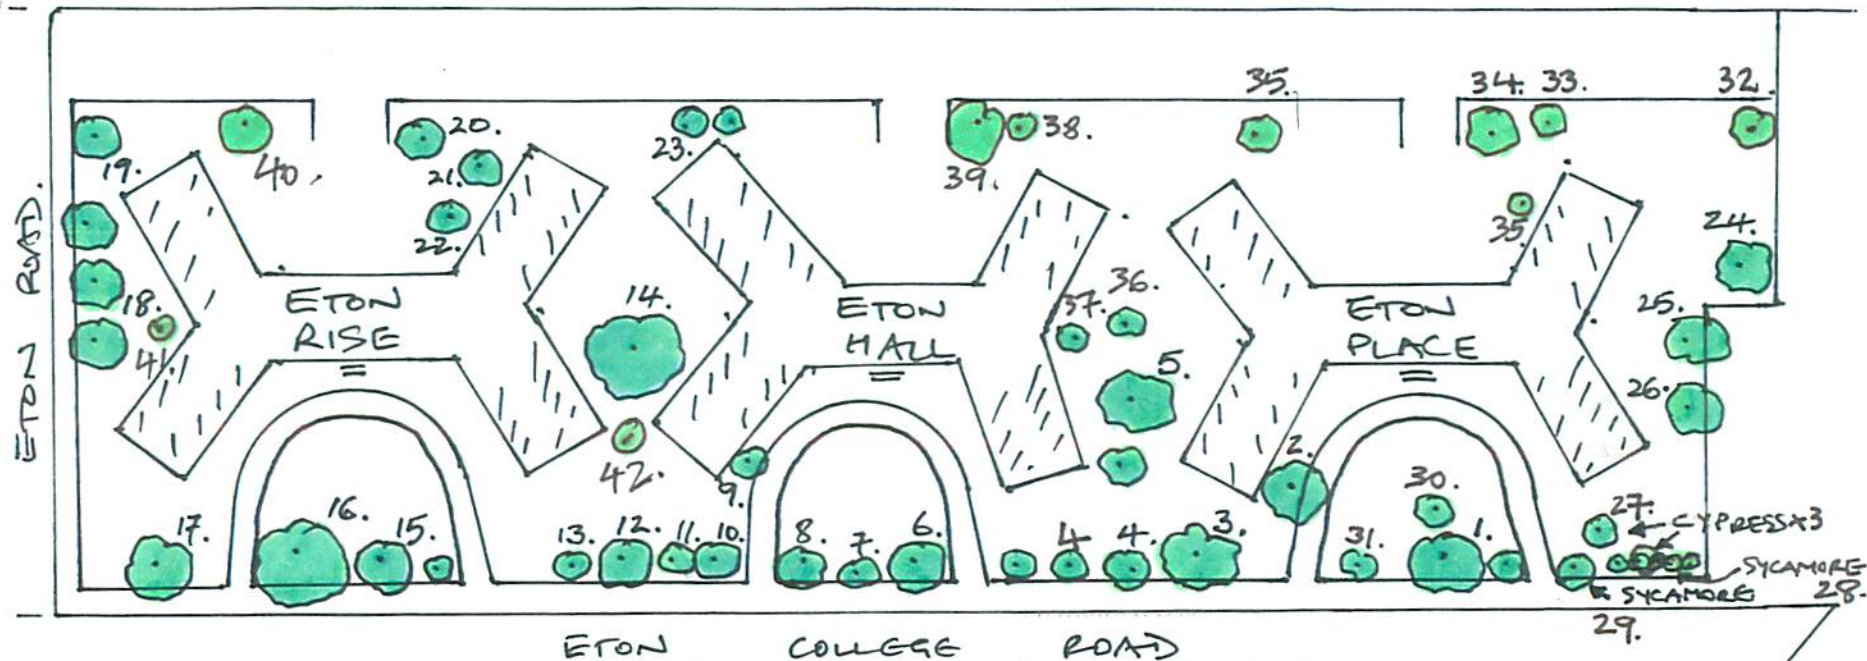

HANGERSTOCK HILL.



Site:

ETON RISE
ETON HALL
ETON PLACE
ETON COLLEGE ROAD
LONDON NW3 2DE.

Client:

PARKGATE ASPEN,

Scale:

SKETCH PLAN

Drawn:

J. JUN. 14.

Ref:

GR/OT/0614/117.
0916/124

TREE LOCATION
PLAN.

SEE ABOVE

T NUMBERS.



TREECARE
arboricultural specialists

Oak Tree House, Rosebank Works

Rosebank Way, London W3 6TT

Tel: 020 8993 1443 Fax: 020 8993 2828

Mobile: 07768 222 256

email: office@treecare.co.uk

VAT Reg No 341 5779 44



APPROVED CONTRACTOR
LICENSE No. 10100

