


**EXISTING SECURITY**

ALARM SYSTEM: RETAIL MONITORED


COVERING: RETAIL AREAS

CCTV TO: INTERNAL & EXTERNAL LOCATIONS

ATM TO BE CASH LOADED OUT OF HOURS WHEN PUBLIC ARE EXCLUDED

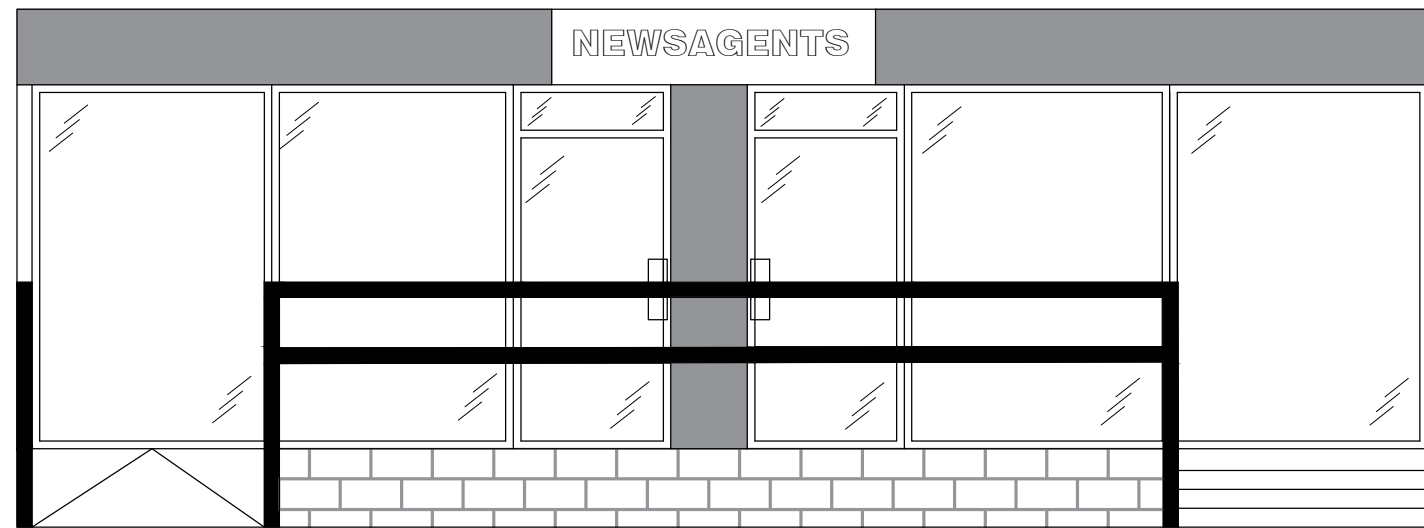

MILL LANE  
EXISTING ELEVATION @ 1:50

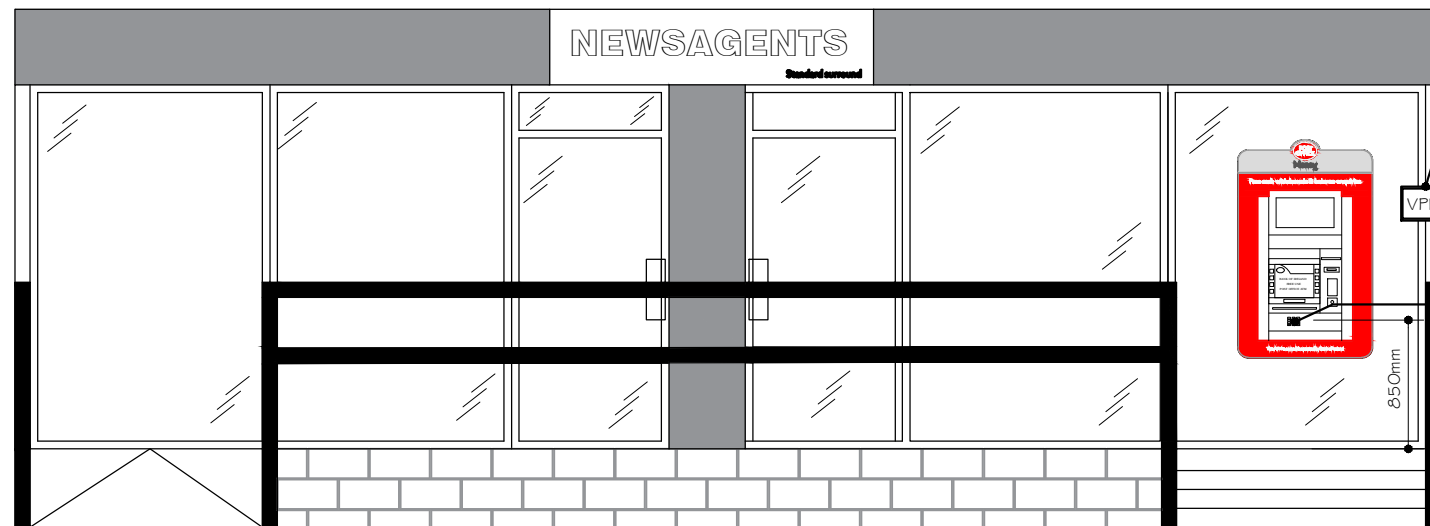

MILL LANE  
PROPOSED ELEVATION @ 1:50


OPTION A - TYPE A STANDARD EXTERNAL ATM  
PM PREFERRED OPTION  
NOTE: REQUIRES RECONFIGURATION OF STORE & STRUCTURAL SURVEY IS NEEDED, DUE TO A BASEMENT AT THE PROPERTY

VANDAL PROOF MIRROR TO BE INSTALLED

PROPOSED ATM TO BE INSTALLED THROUGH EXISTING SHOP FRONT. EXISTING GLAZED PANEL TO BE REPLACED WITH 11.5mm SECURITY GLASS. PIN SHEILD TO BE INTALLED ON ATM

SECURITY MIRROR

STAINLESS STEEL ANTI-VANDAL MIRROR - 320MM X 225MM. TO BE INSTALLED IN A SUITABLE LOCATION DETERMINED BY AN APPROVED INSTALLER. TO ENHANCE THE SECURITY OF ATM CUSTOMERS BY ALLOWING A VIEW TO THE REAR.

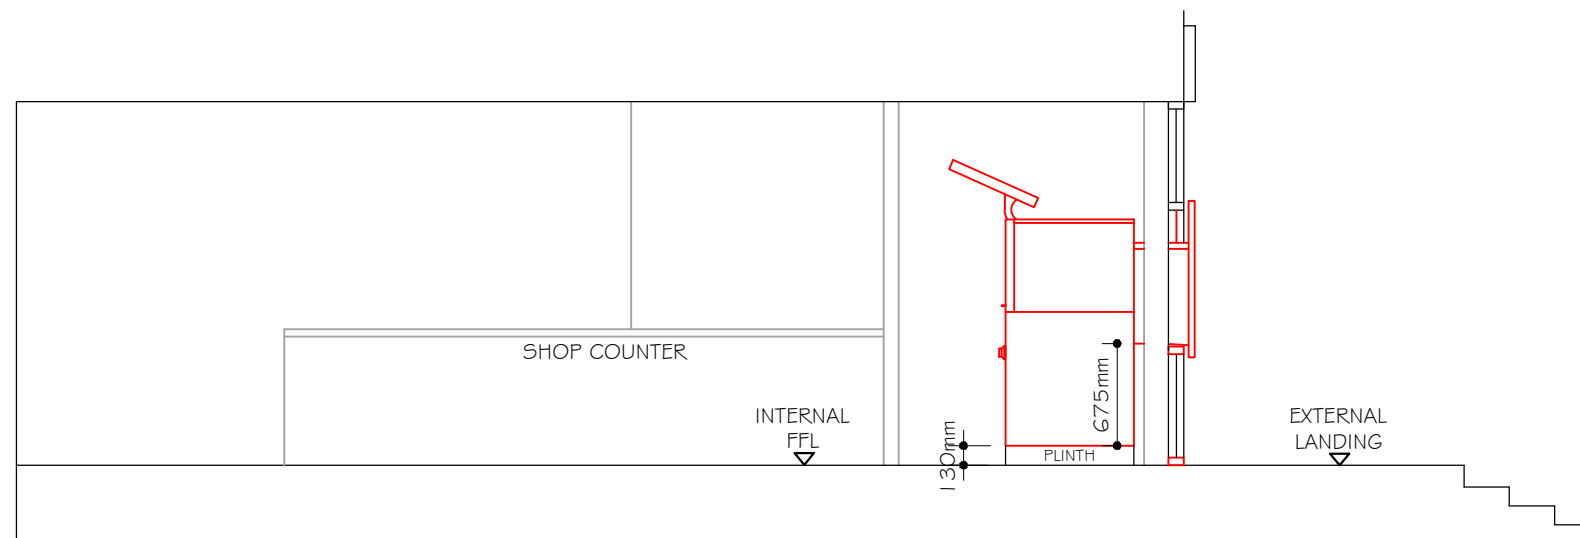

INDICATIVE SECTION @ 1:50

**NOTES:**

Rev	Date	Description	Drawn	Check	Approv
C	22-06	ADDITIONAL SECURITY INFO ADDED	CM	LD	DF
B	10-06	ADDITIONAL INFO ADDED	CM	LD	DF
A	31-05	SECTION ADDED	CM	LD	DF

**Client**  
BANK of IRELAND

**PROJECT:**  
OFFSITE ATM  
INSTALLATIONS

Site: 44-46 Mill Lane, Kilburn, NW6 1NJ  
Client: BANK OF IRELAND  
Phone:   
Fax:



Registered office: Arcadis House, 34 York Way, London, N1 9AB  
Coordinating office: 500 Avebury Boulevard, Milton Keynes, Buckinghamshire, MK9 2BE  
Tel: 44 (0)1908 547960

www.arcadis.com

**TITLE:**  
EXISTING & PROPOSED  
ELEVATIONS

Designed		Signed	Date
Drawn	MRC	Signed	03JAN16
Checked		Signed	Date
Approved		Signed	Date
Scale:	As shown	Datum:	
Original Size:	A3	Grid:	
Suitability Code:		Project Number:	34895101

Suitability Description:  
**FOR APPROVAL**

Drawing Number:	ML-01	Revision:	C
-----------------	-------	-----------	---