



**F flank Elevation**  
Looking South

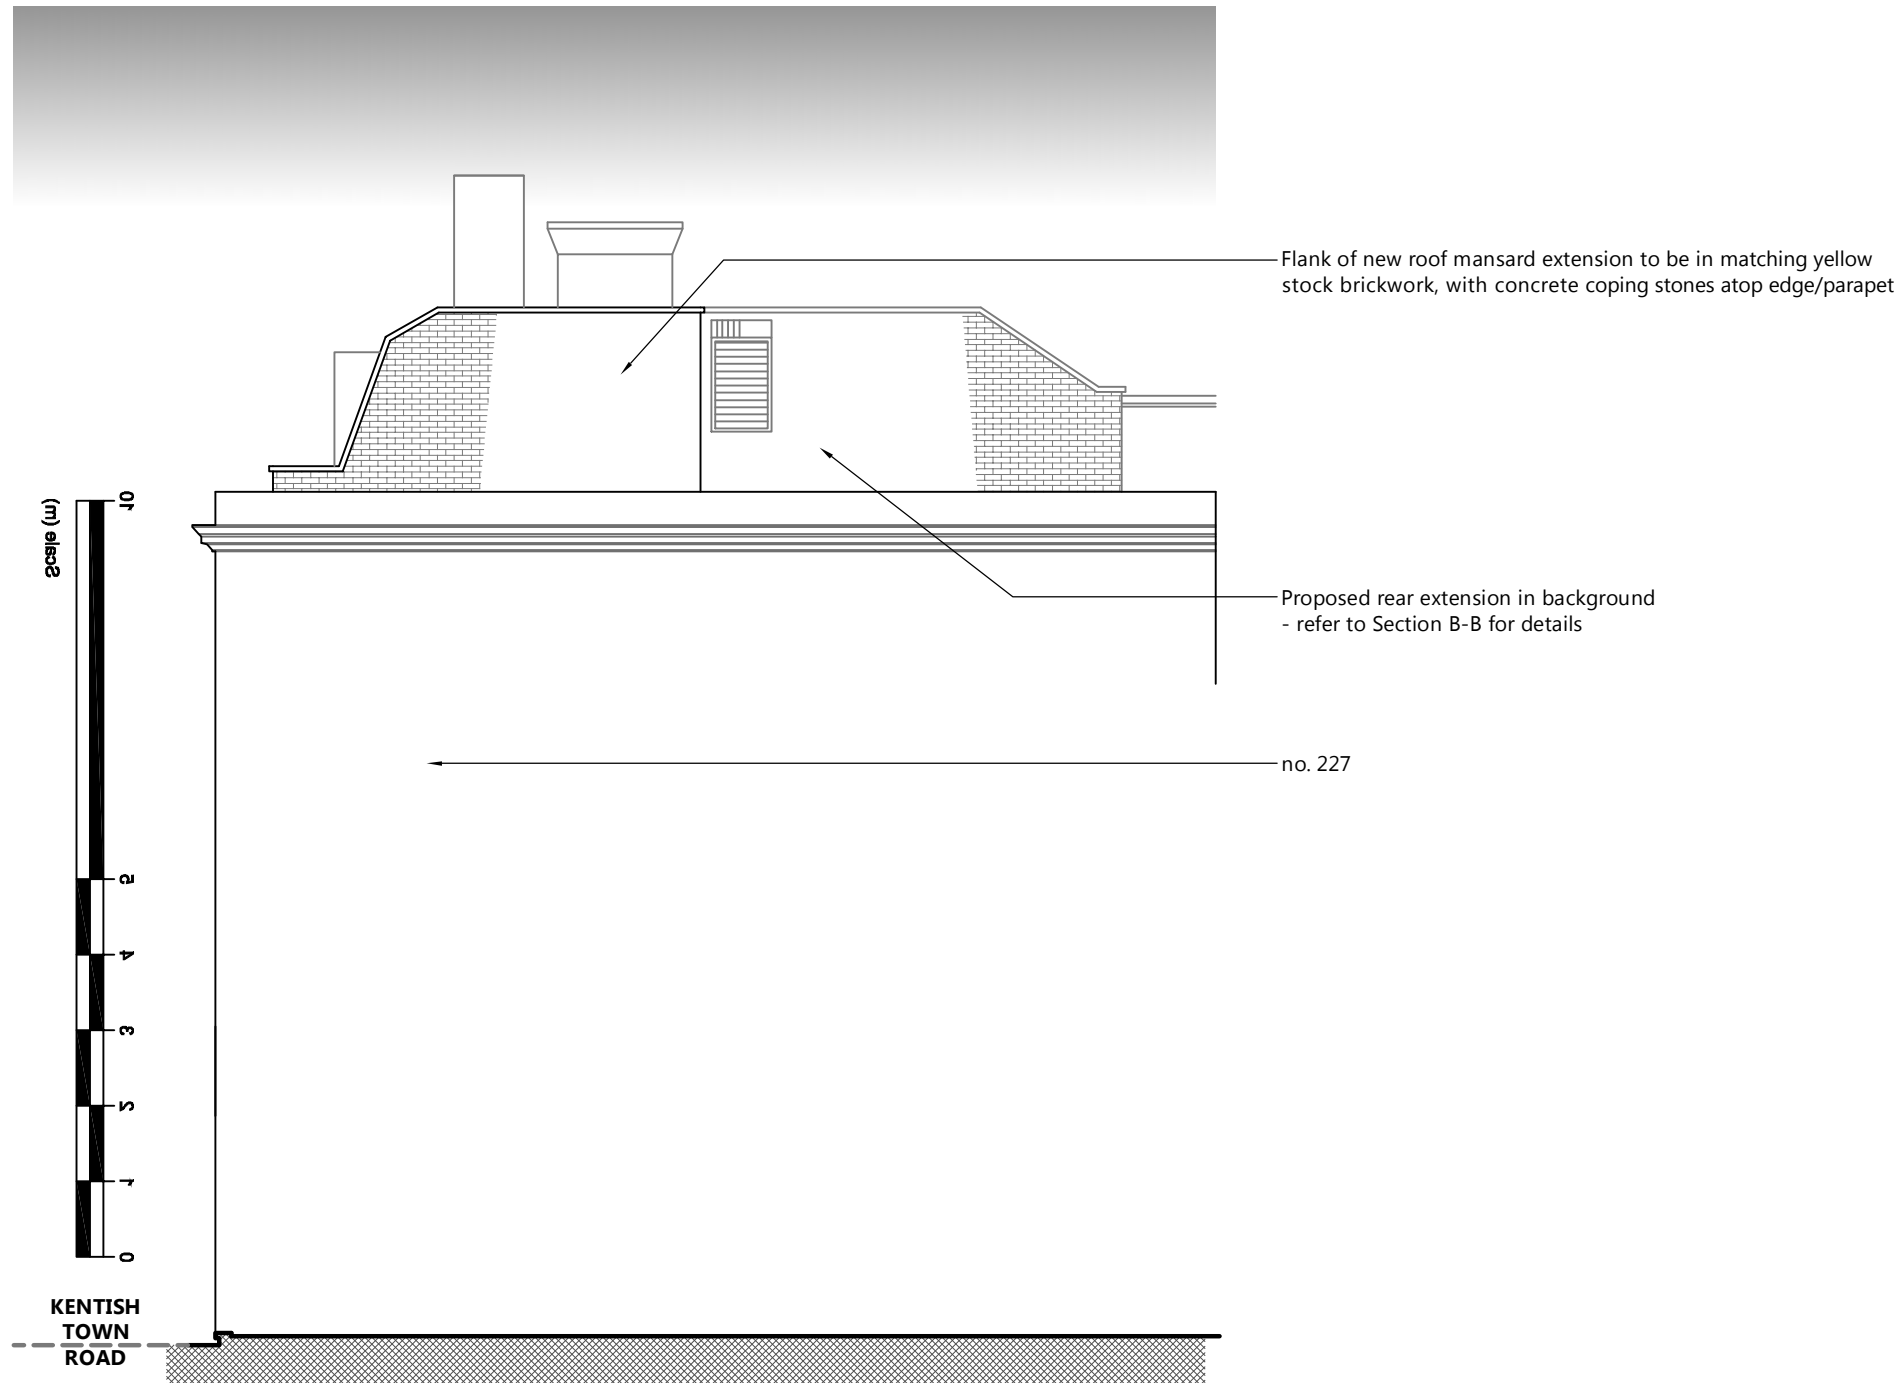

**NOTES:**  
ALL SCALES/DIMENSIONS FOR PLANNING PURPOSES ONLY.

<b>F flank Elevation Looking South as Proposed</b>	
<b>225 Kentish Town Road London NW5 2JU</b>	
<b>Alterations</b>	<b>Apr. 2014</b>
	<b>1:100 @ A3</b>
<b>Create REIT Ltd</b>	<b>22209-P14</b>
 <b>1 SANDWICH STREET LONDON WC1H 9PF</b> Tel: (020) 7391 7100 Fax: (020) 7391 7121	