
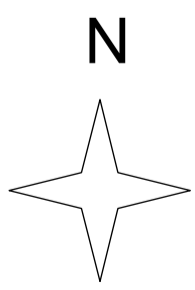


14 Rosslyn Hill

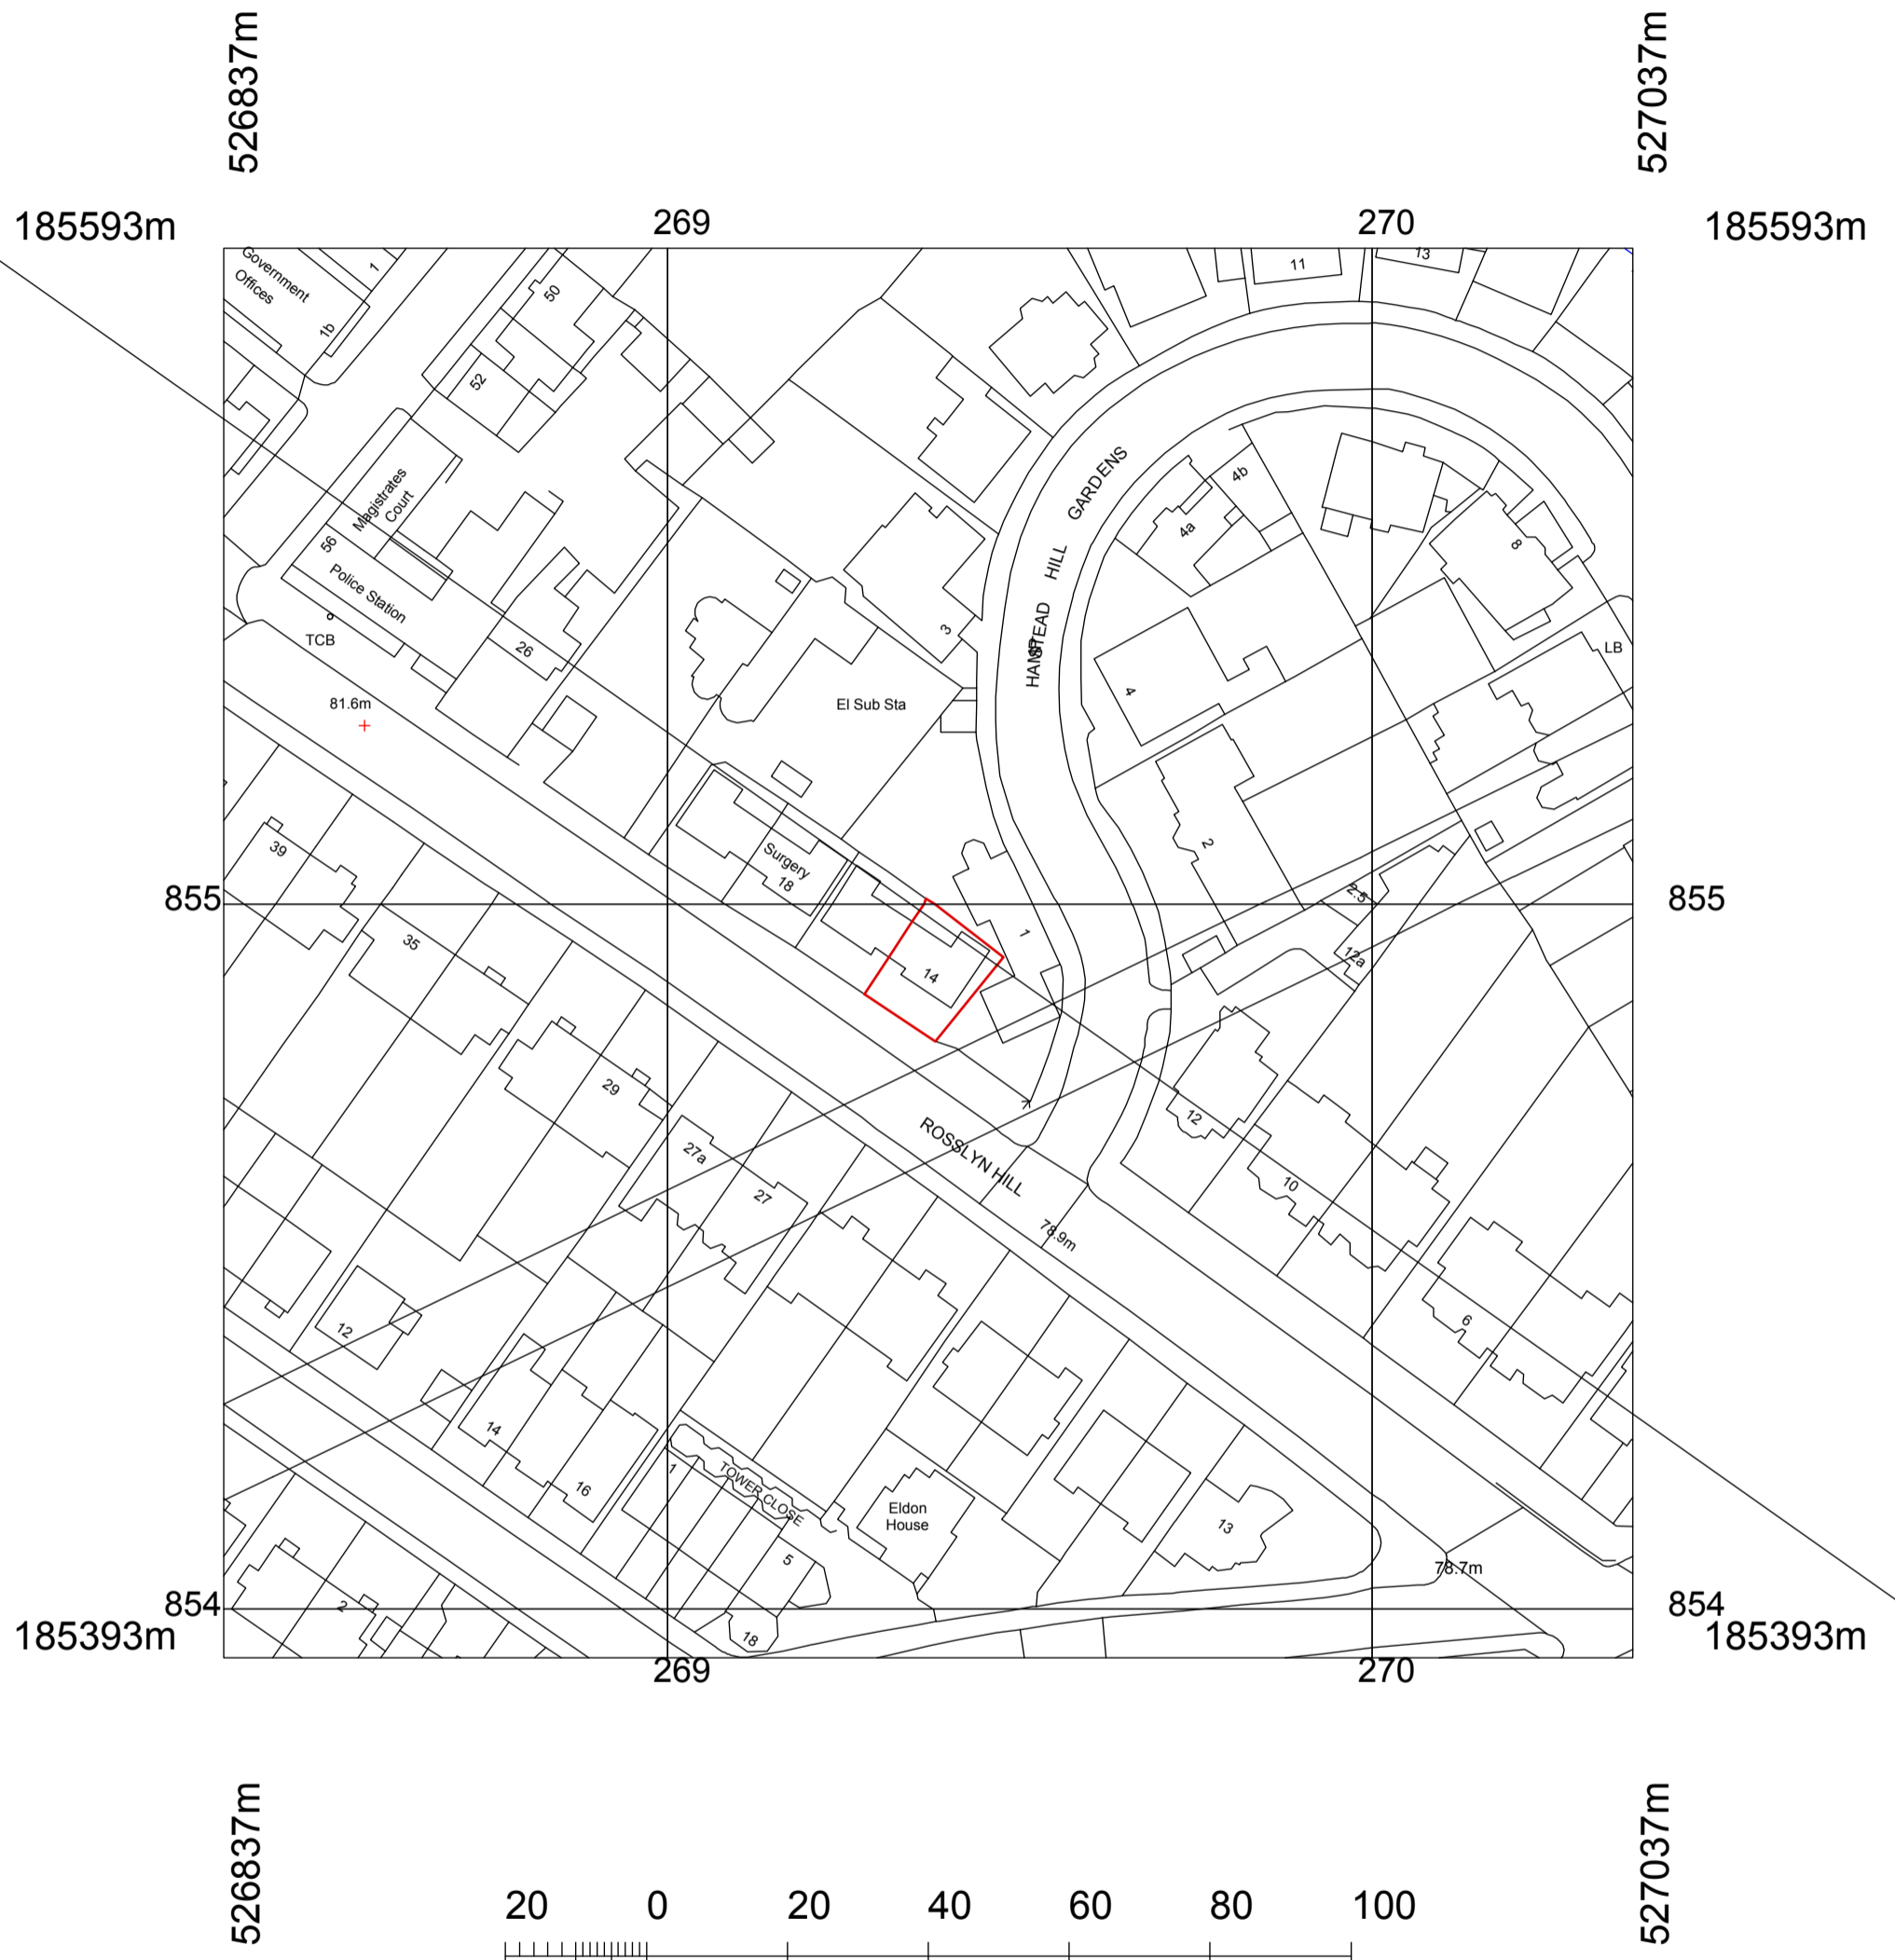

© Crown copyright and database rights 2016 OS 100035409

Reproduction in whole or in part is prohibited
without the permission of Ordnance Survey.

PLANNING ISSUE	
Project: 14 Rosslyn Hill	
Drawing Title: Site map	
Date: 24/06/2016	Scale: 1:1000 @ A3
nicholas lee architects Ltd 34A Rosslyn Hill, London NW3 1NH Tel: 020 7435 9315 www.nleearchitects.com	