



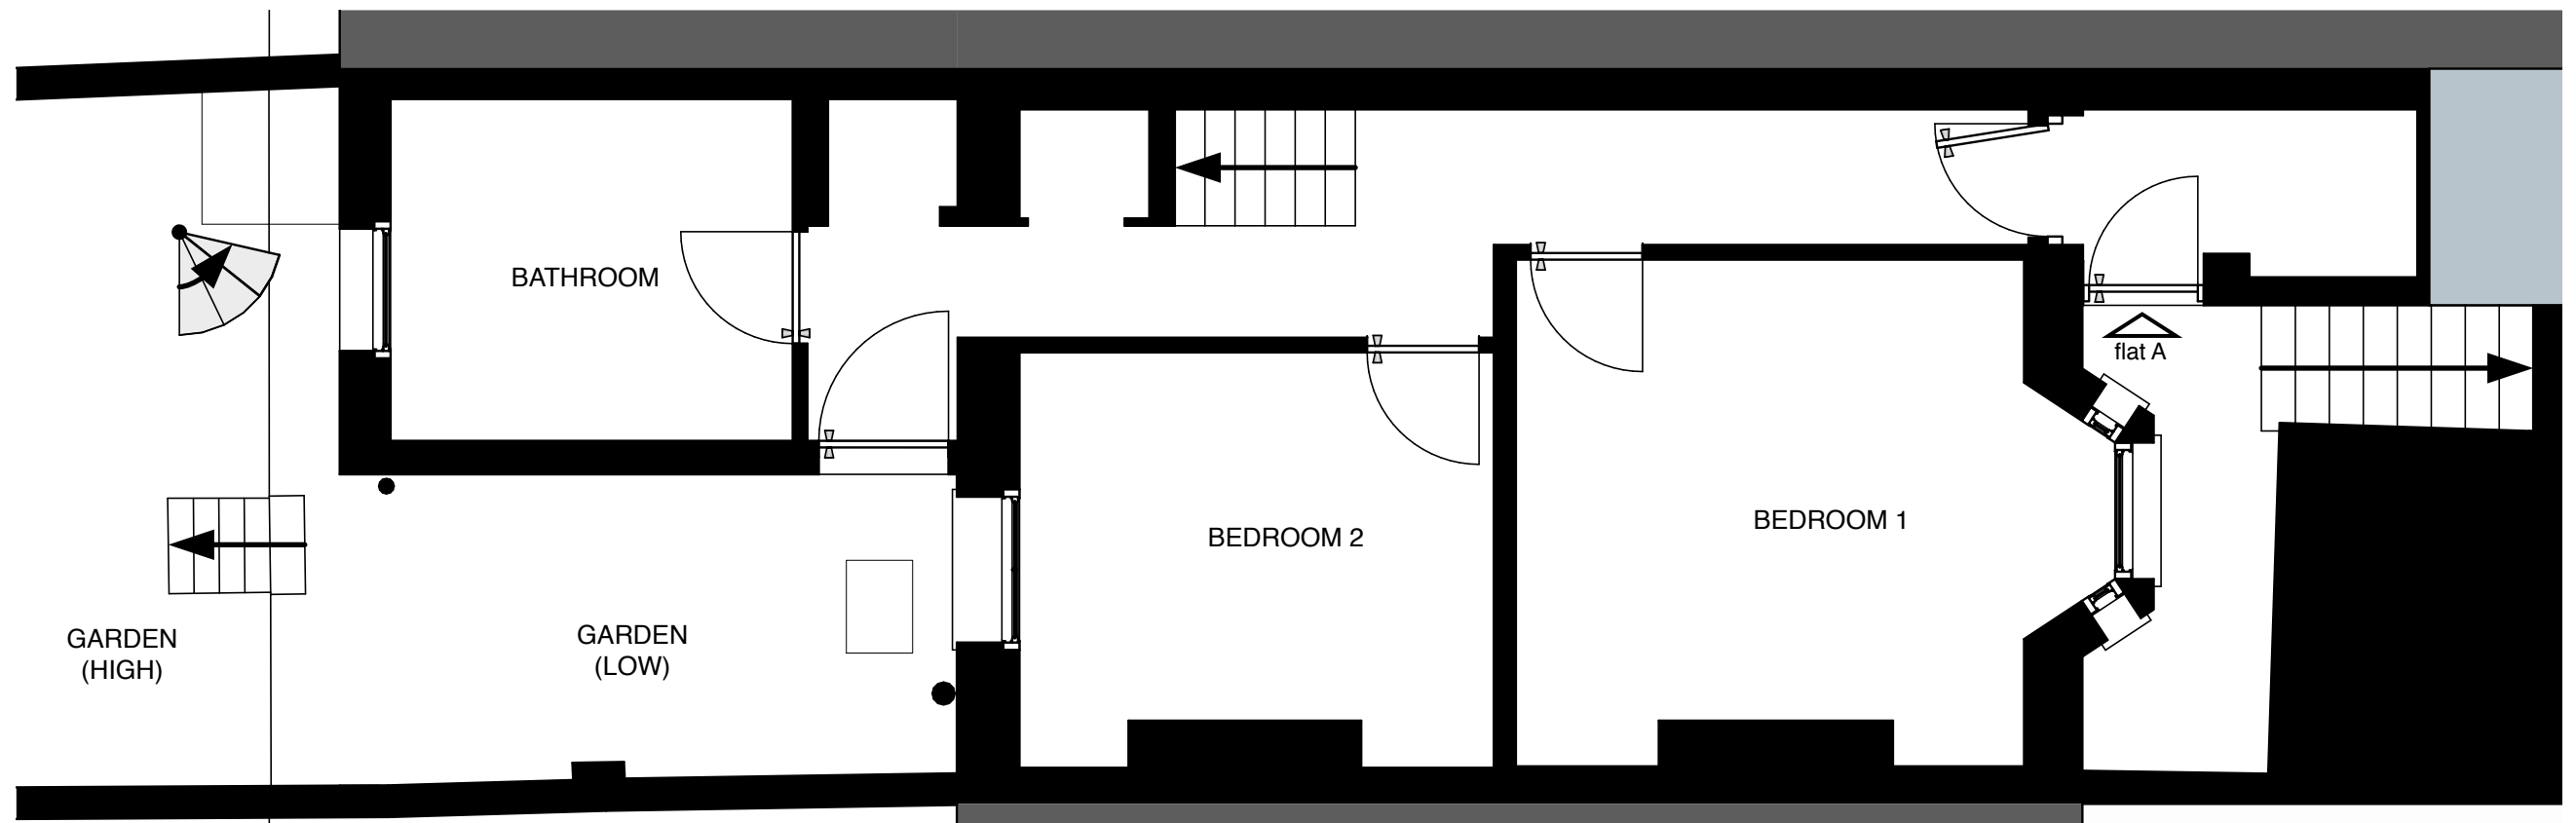

A Existing Lower Ground Floor Plan
PL02 1:50

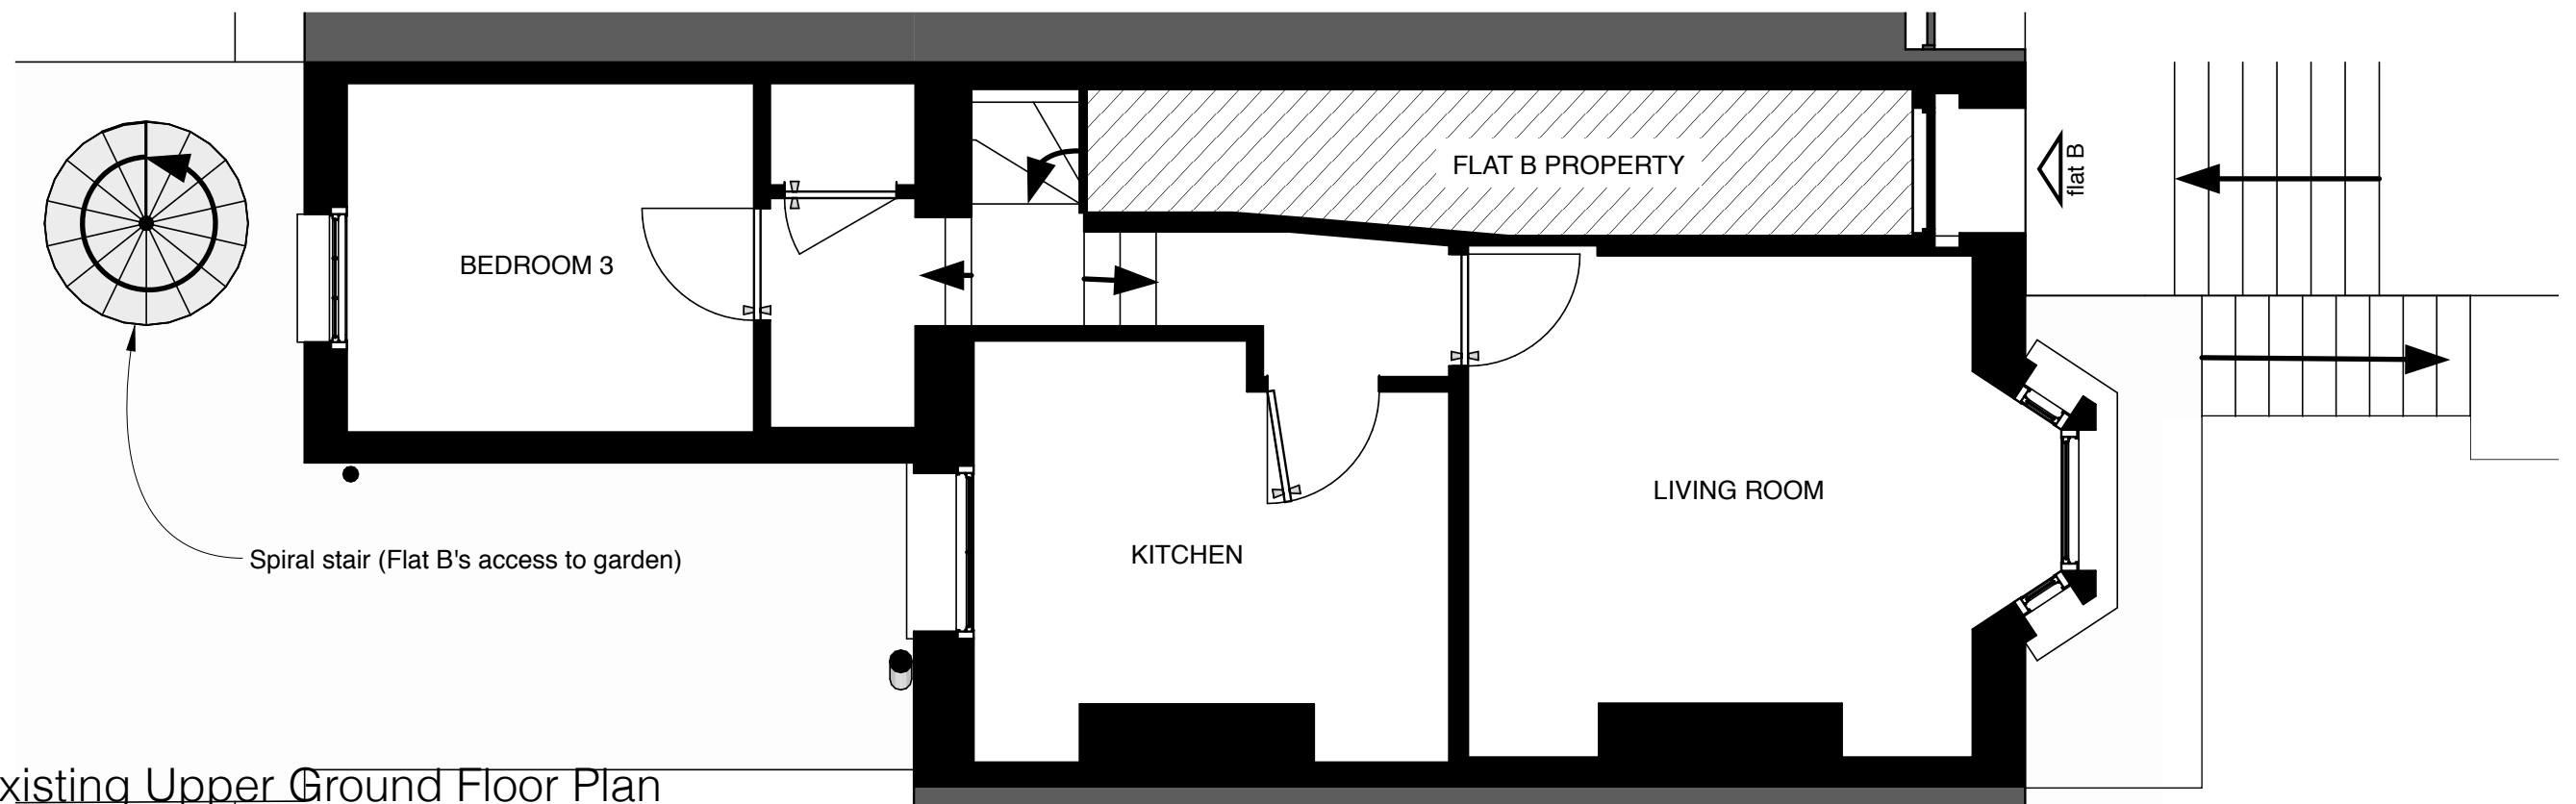

B Existing Upper Ground Floor Plan
PL02 1:50

