




spiral staircase for access to garden from Flat B

A Rear Elevation Context 1:100

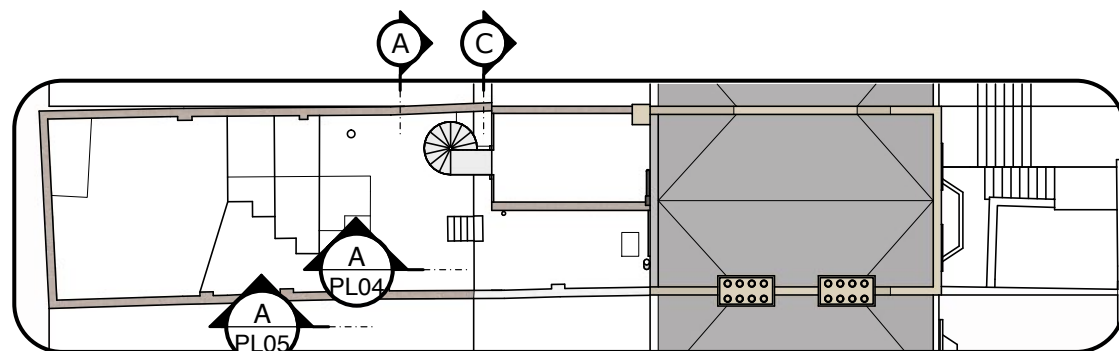

B Site Plan 1:200

Existing Rear Elevation


1:50

0 1 2 3 5 m

C
PL03

brick walls

timber vertical sliding sash windows

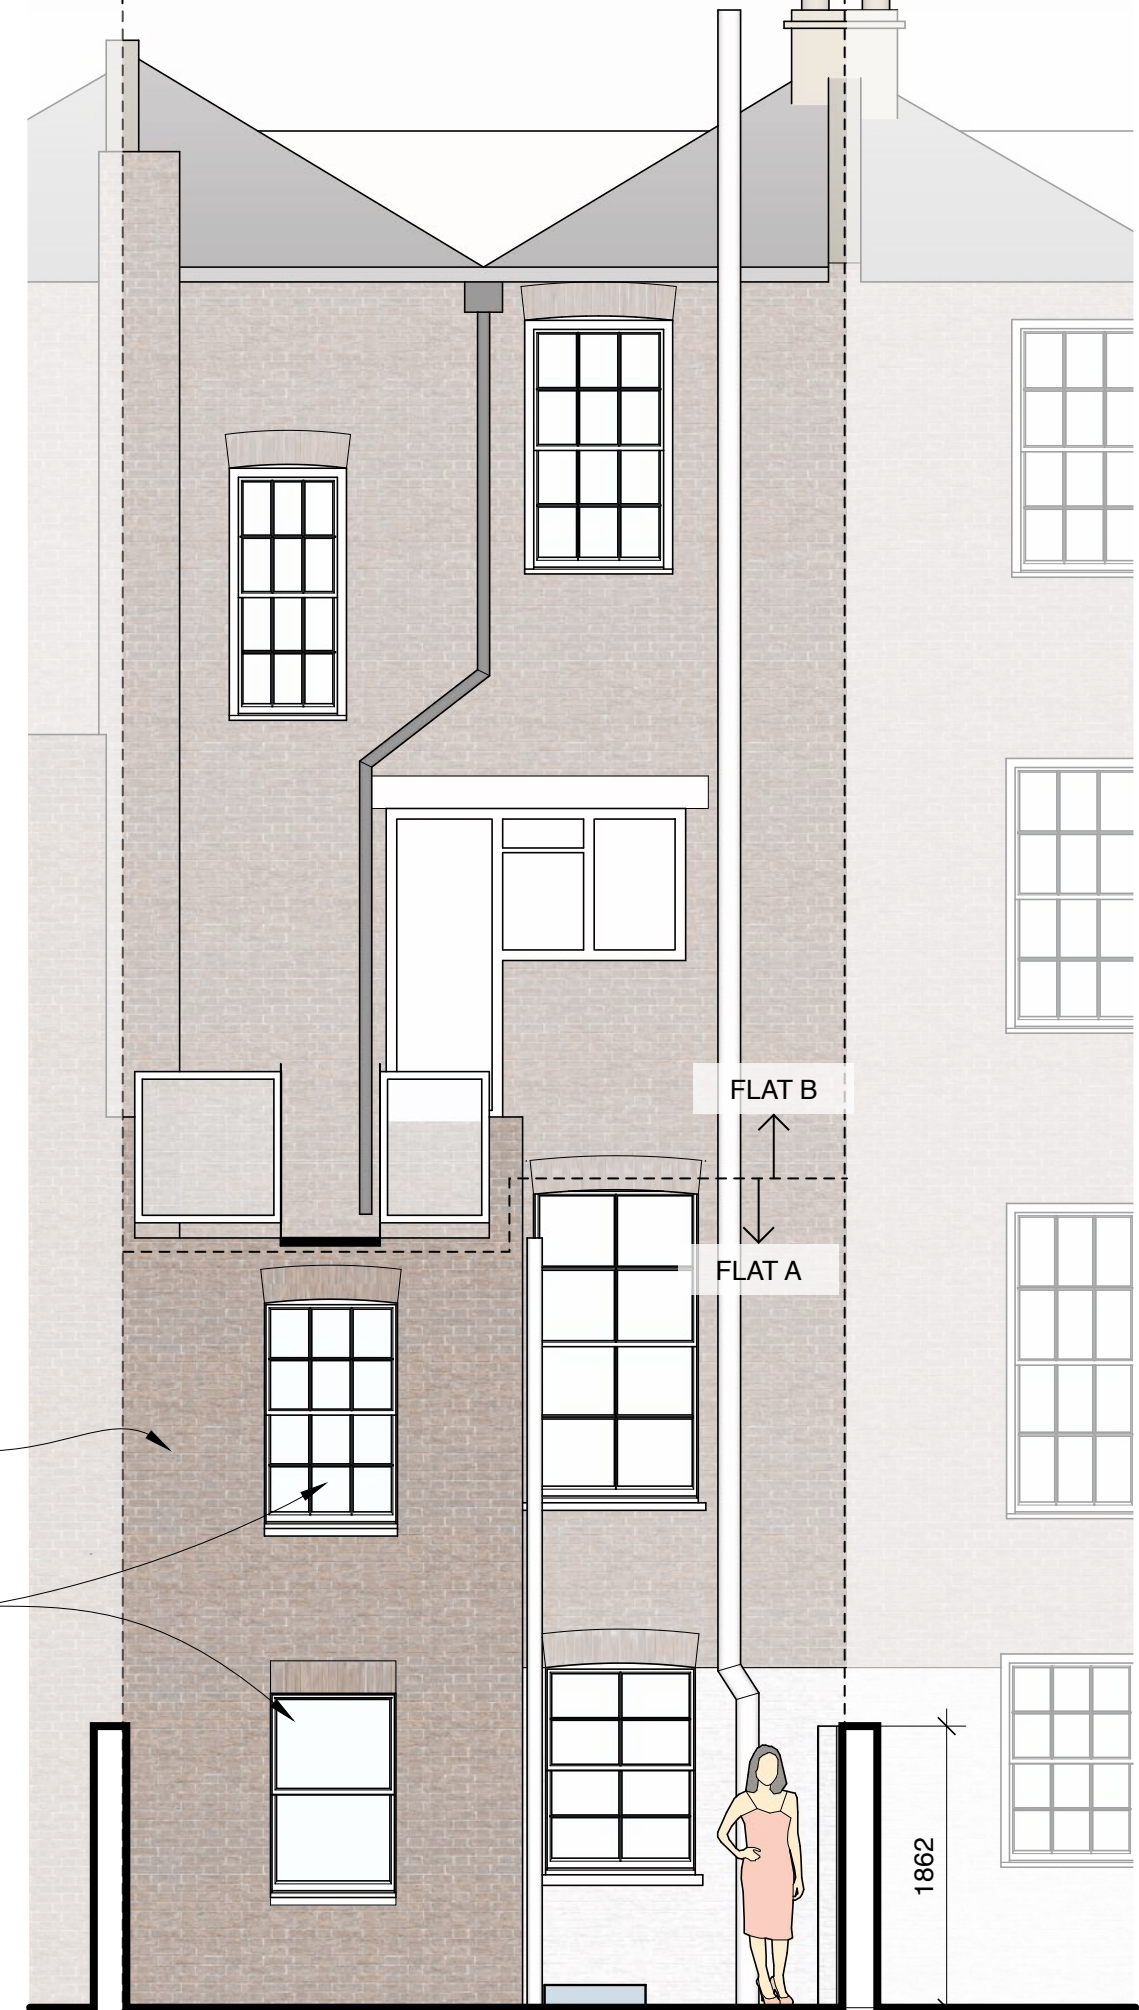

Tom Kaneko
Design & Architecture
t: 07762 656493 w: tomkaneko.com

PROJECT
131a Leighton Road

CLIENT
J Meyersohn

DRAWING
Existing Rear Elevations

SCALE
1:50 / 1:100
(A3)

DATE
28/04/16

DRW No.
52/PL03

REV
-