


A Existing Side Elevation / Section A
PL05 1:50

Elevation as seen by neighbour at No. 129

0 1 2 3 5 m

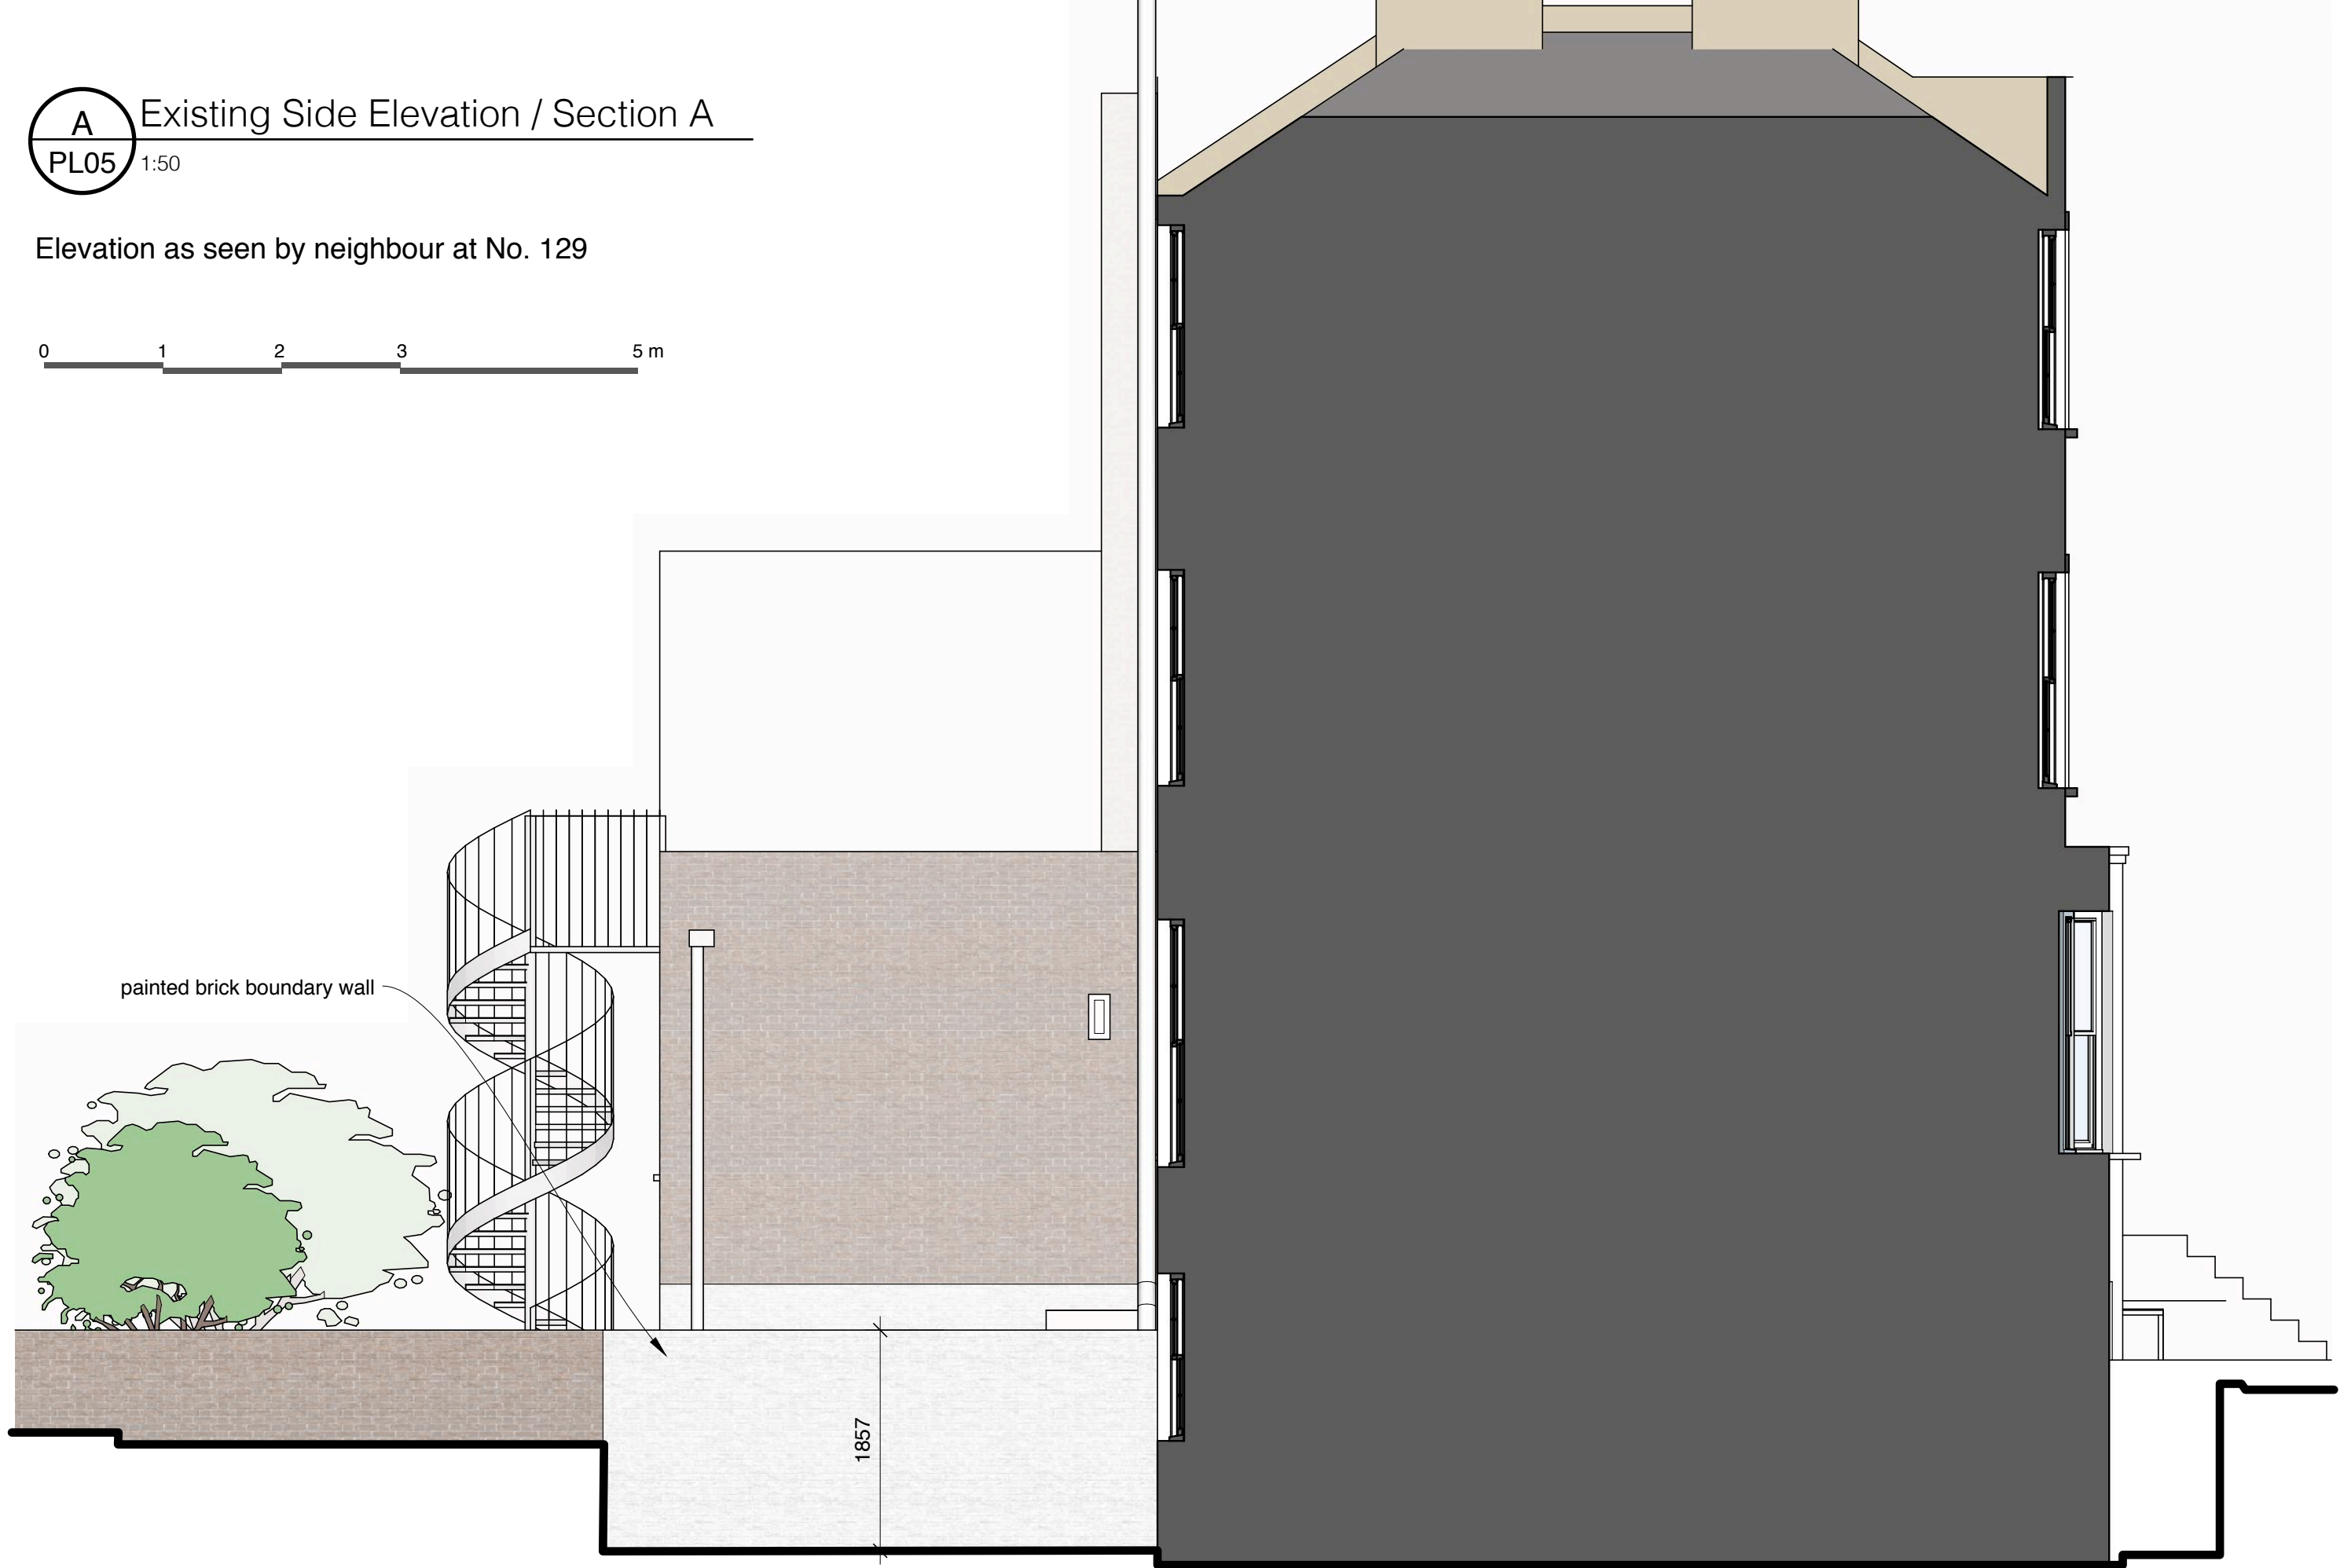

Tom Kaneko
Design & Architecture
t: 07762 656493 w: tomkaneko.com

PROJECT
131a Leighton Road

CLIENT
J Meyersohn

DRAWING
Existing Side Elevation

SCALE
1:50 (A3)

DATE
28/04/16

DRW No. REV
52/PL05 -