




A Rear Elevation Context 1:100

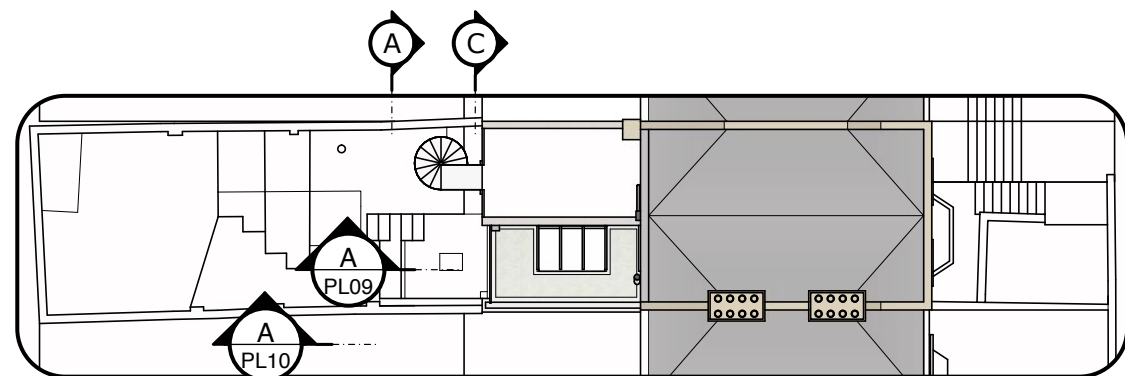


B Site Plan 1:200

Existing Rear Elevation

1:50



C
PL08

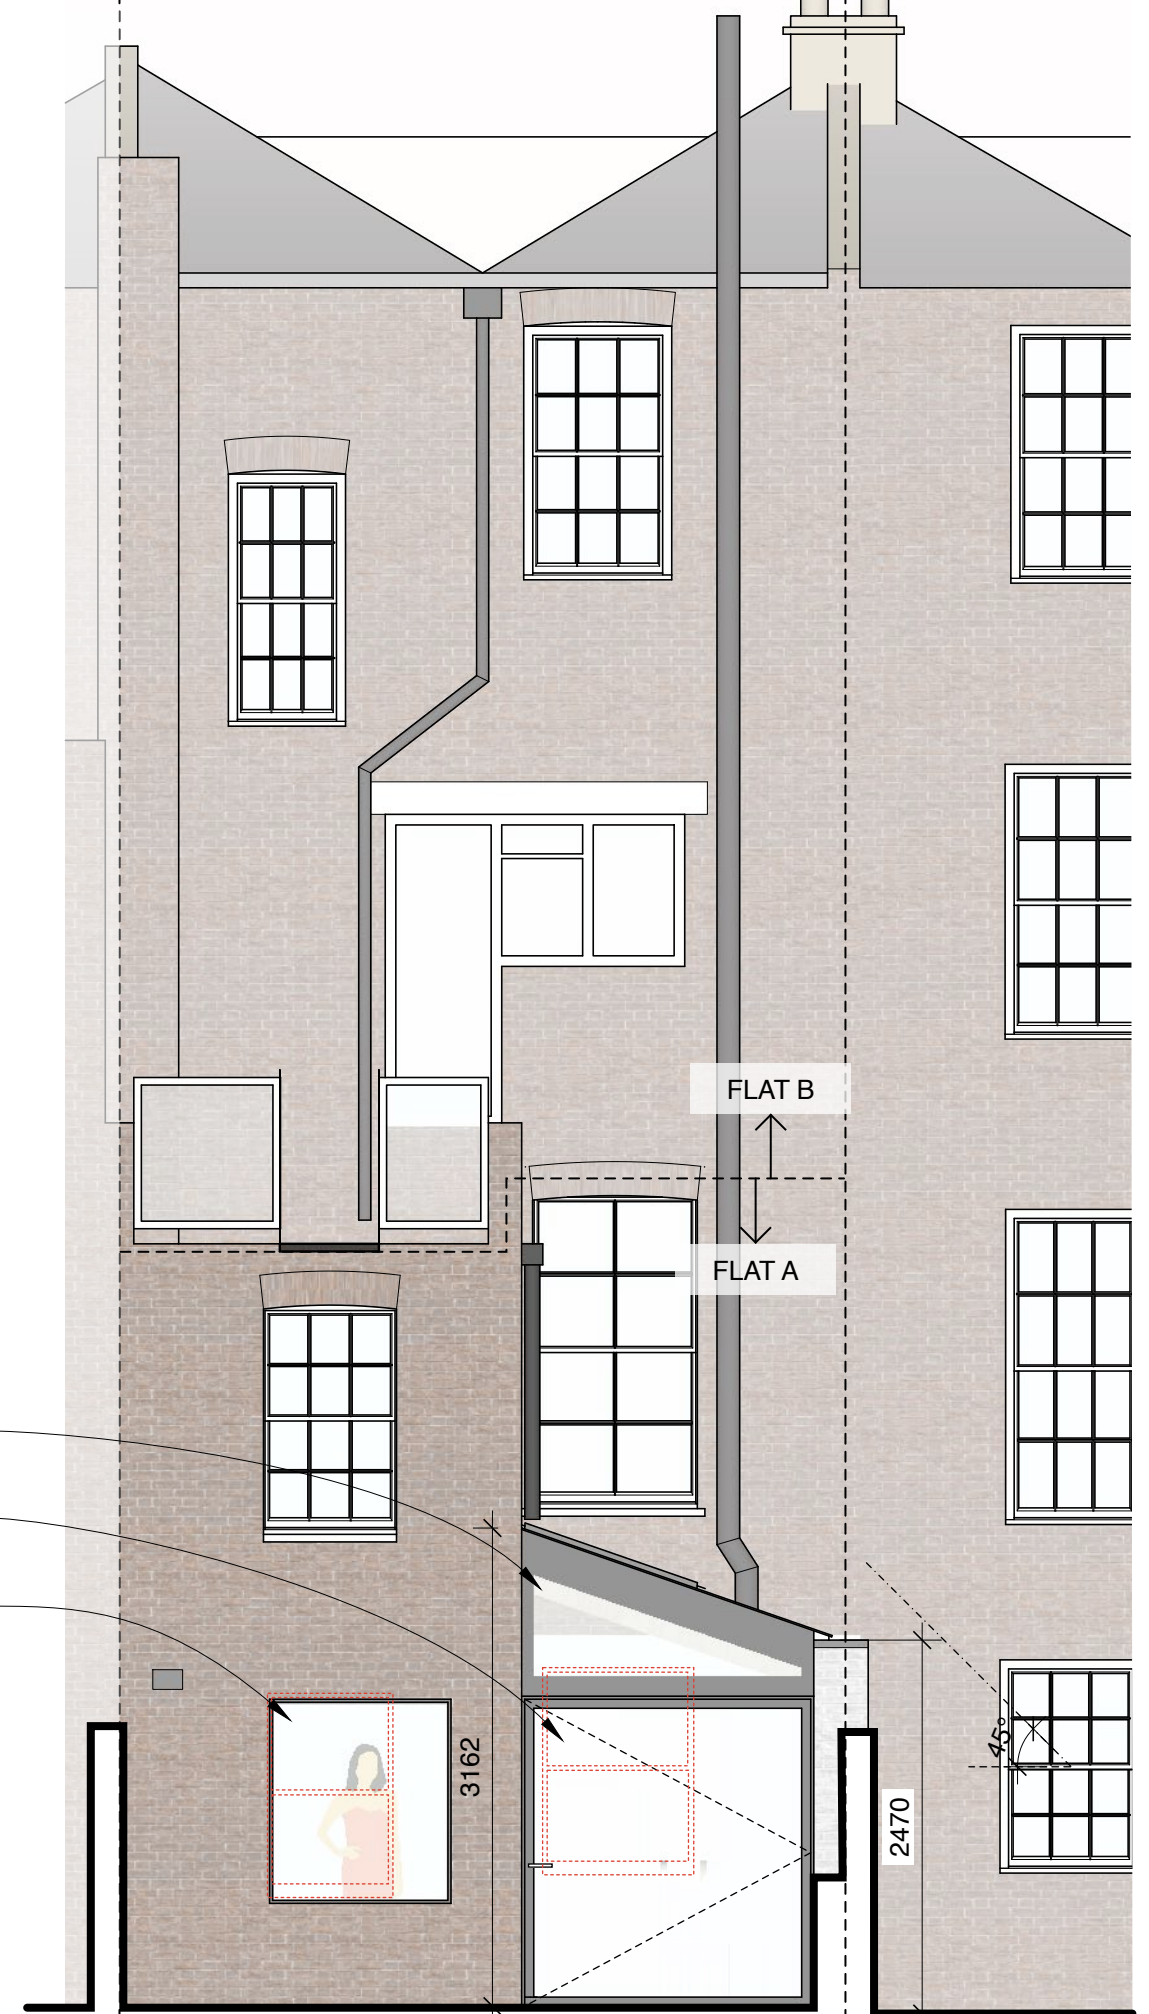

Tom Kaneko

Design & Architecture
t: 07762 656493 w: tomkaneko.com

PROJECT
131a Leighton Road

CLIENT
J Meyersohn

DRAWING
Proposed Rear Elevations

SCALE
1:50 / 1:100
(A3)

DATE
28/04/16

DRW No. REV
52/PL08 -