


A  
PL09

Proposed Section A

1:50

0 1 2 3 5 m

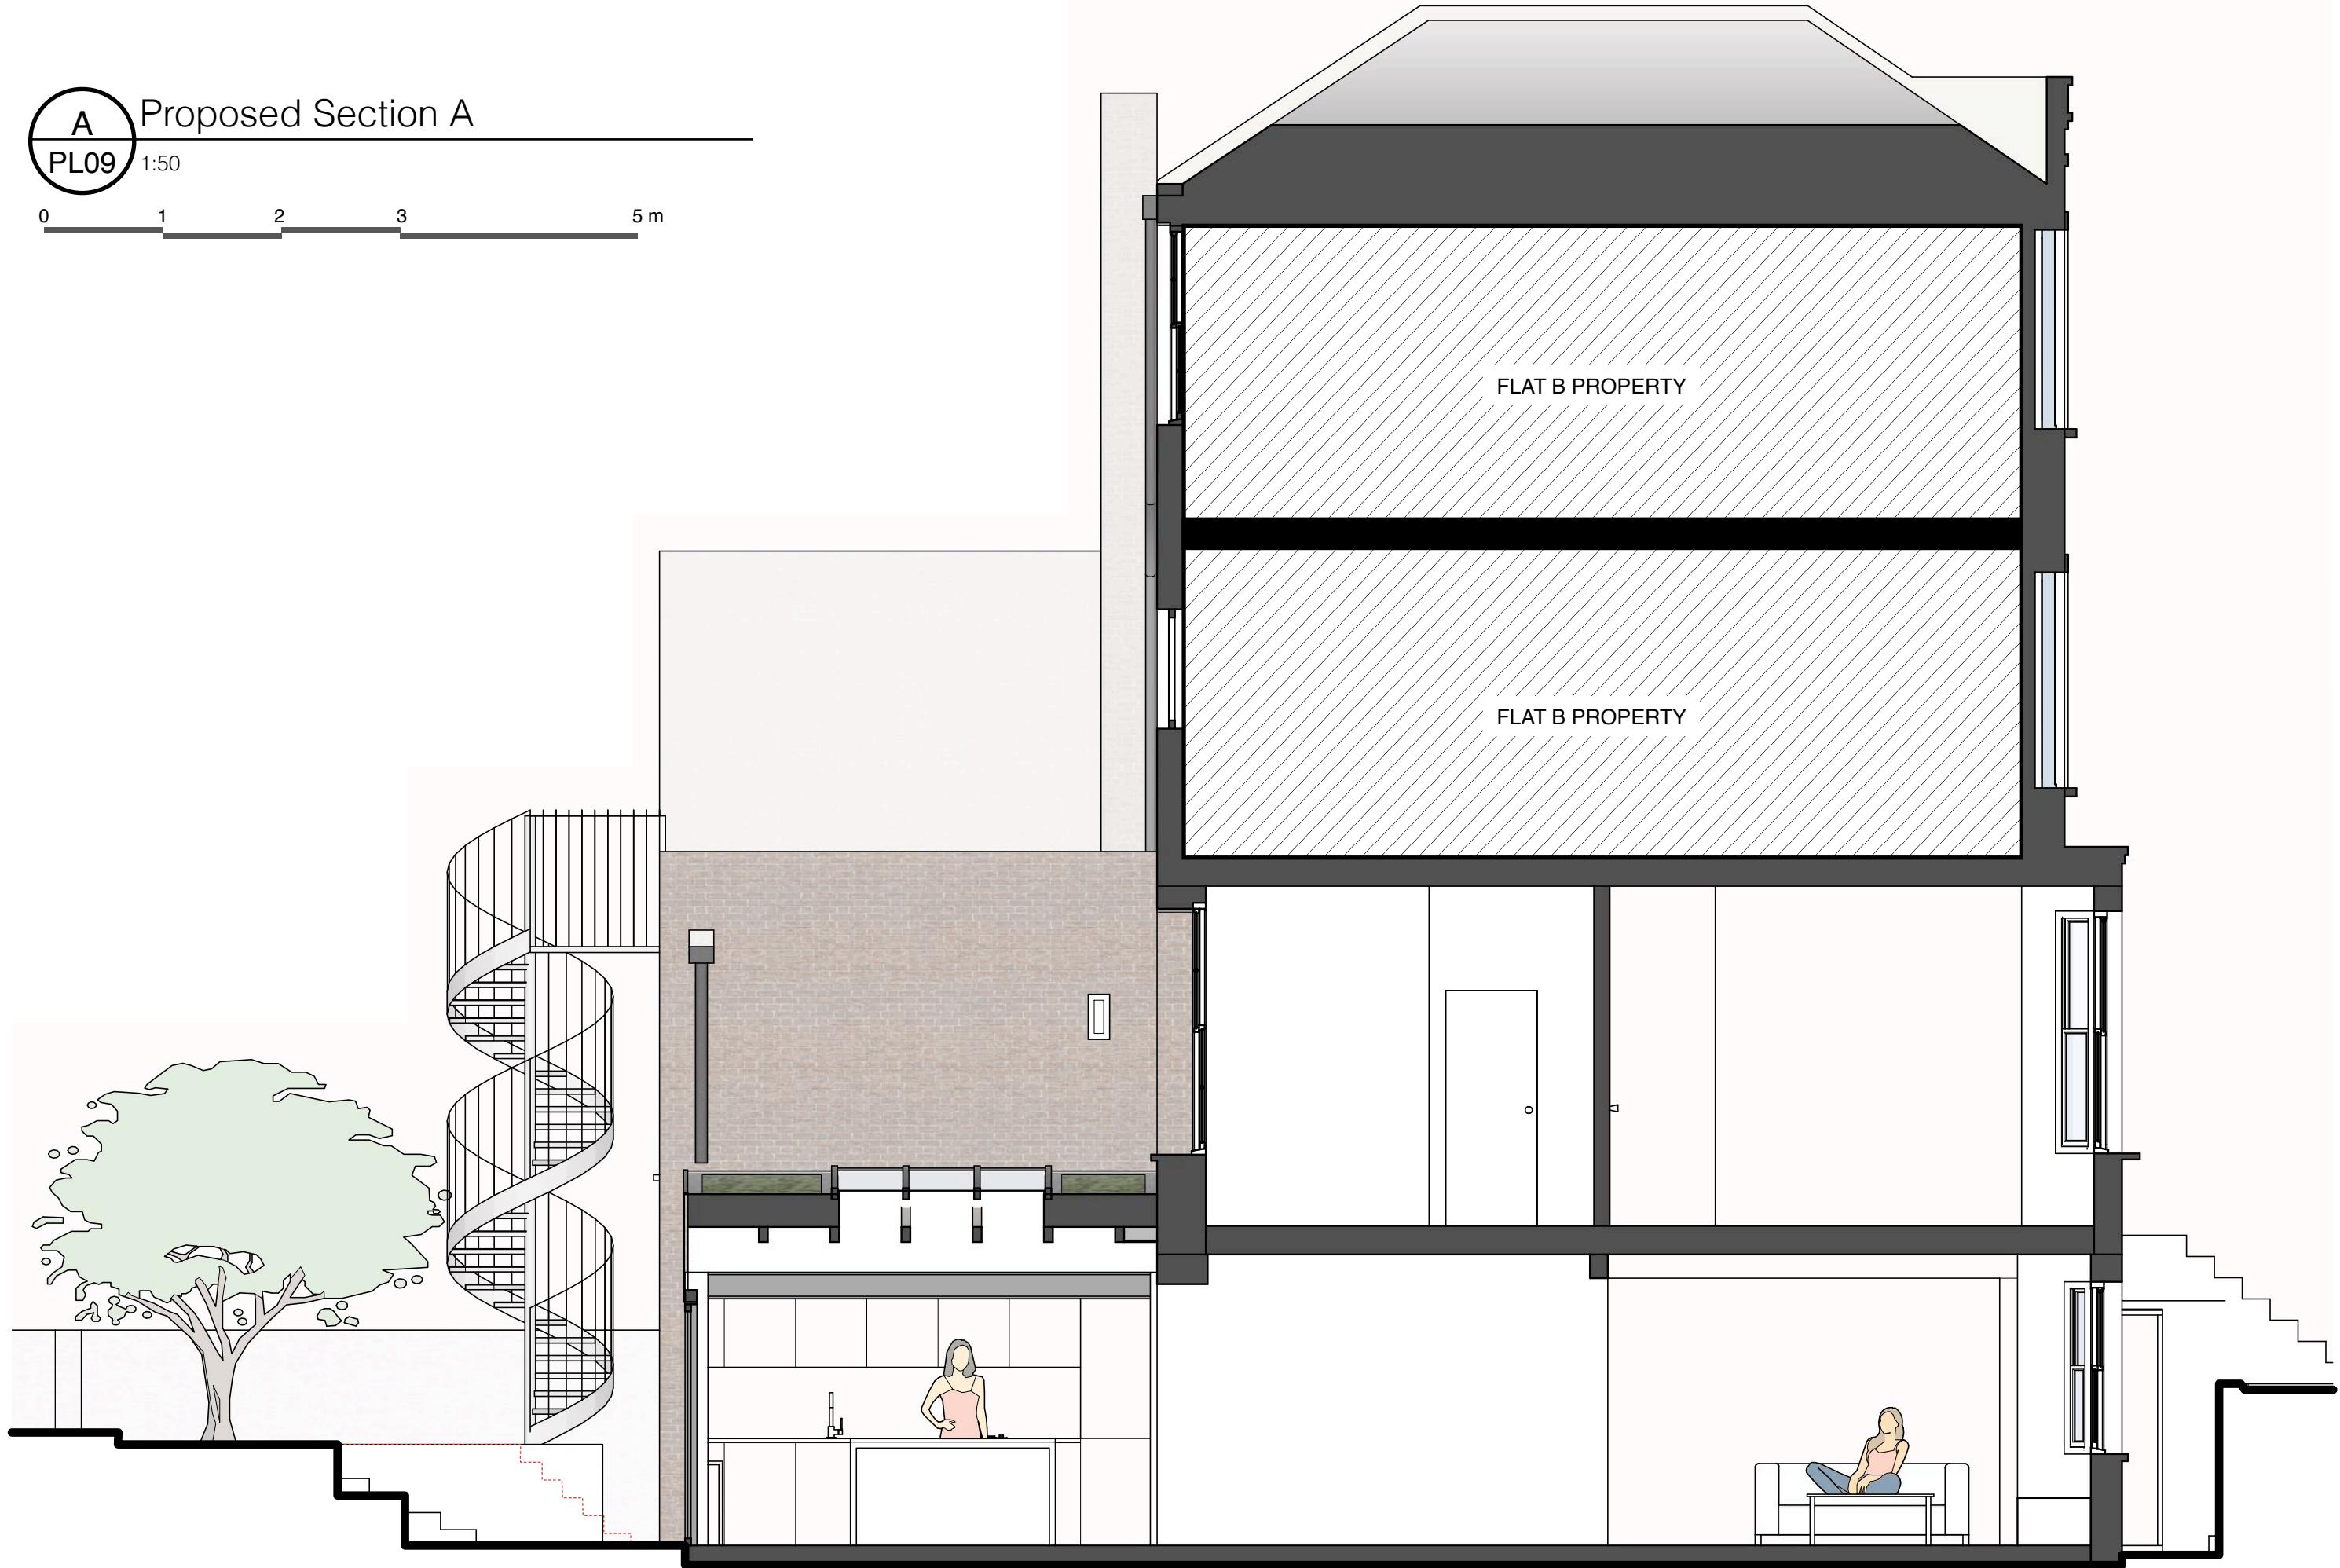

**Tom Kaneko**

Design & Architecture  
t: 07762 656493 w: tomkaneko.com

PROJECT  
131a Leighton Road

CLIENT  
J Meyersohn

DRAWING  
Proposed Section A

SCALE  
1:50 (A3)

DATE  
28/04/16

DRW No.  
52/PL09

REV  
-