




Data provider : Ordnance Survey

Data provider copyright : © Crown
Copyright 2016. All rights reserved.
Licence Number 100047514

A Location Plan 1:1250

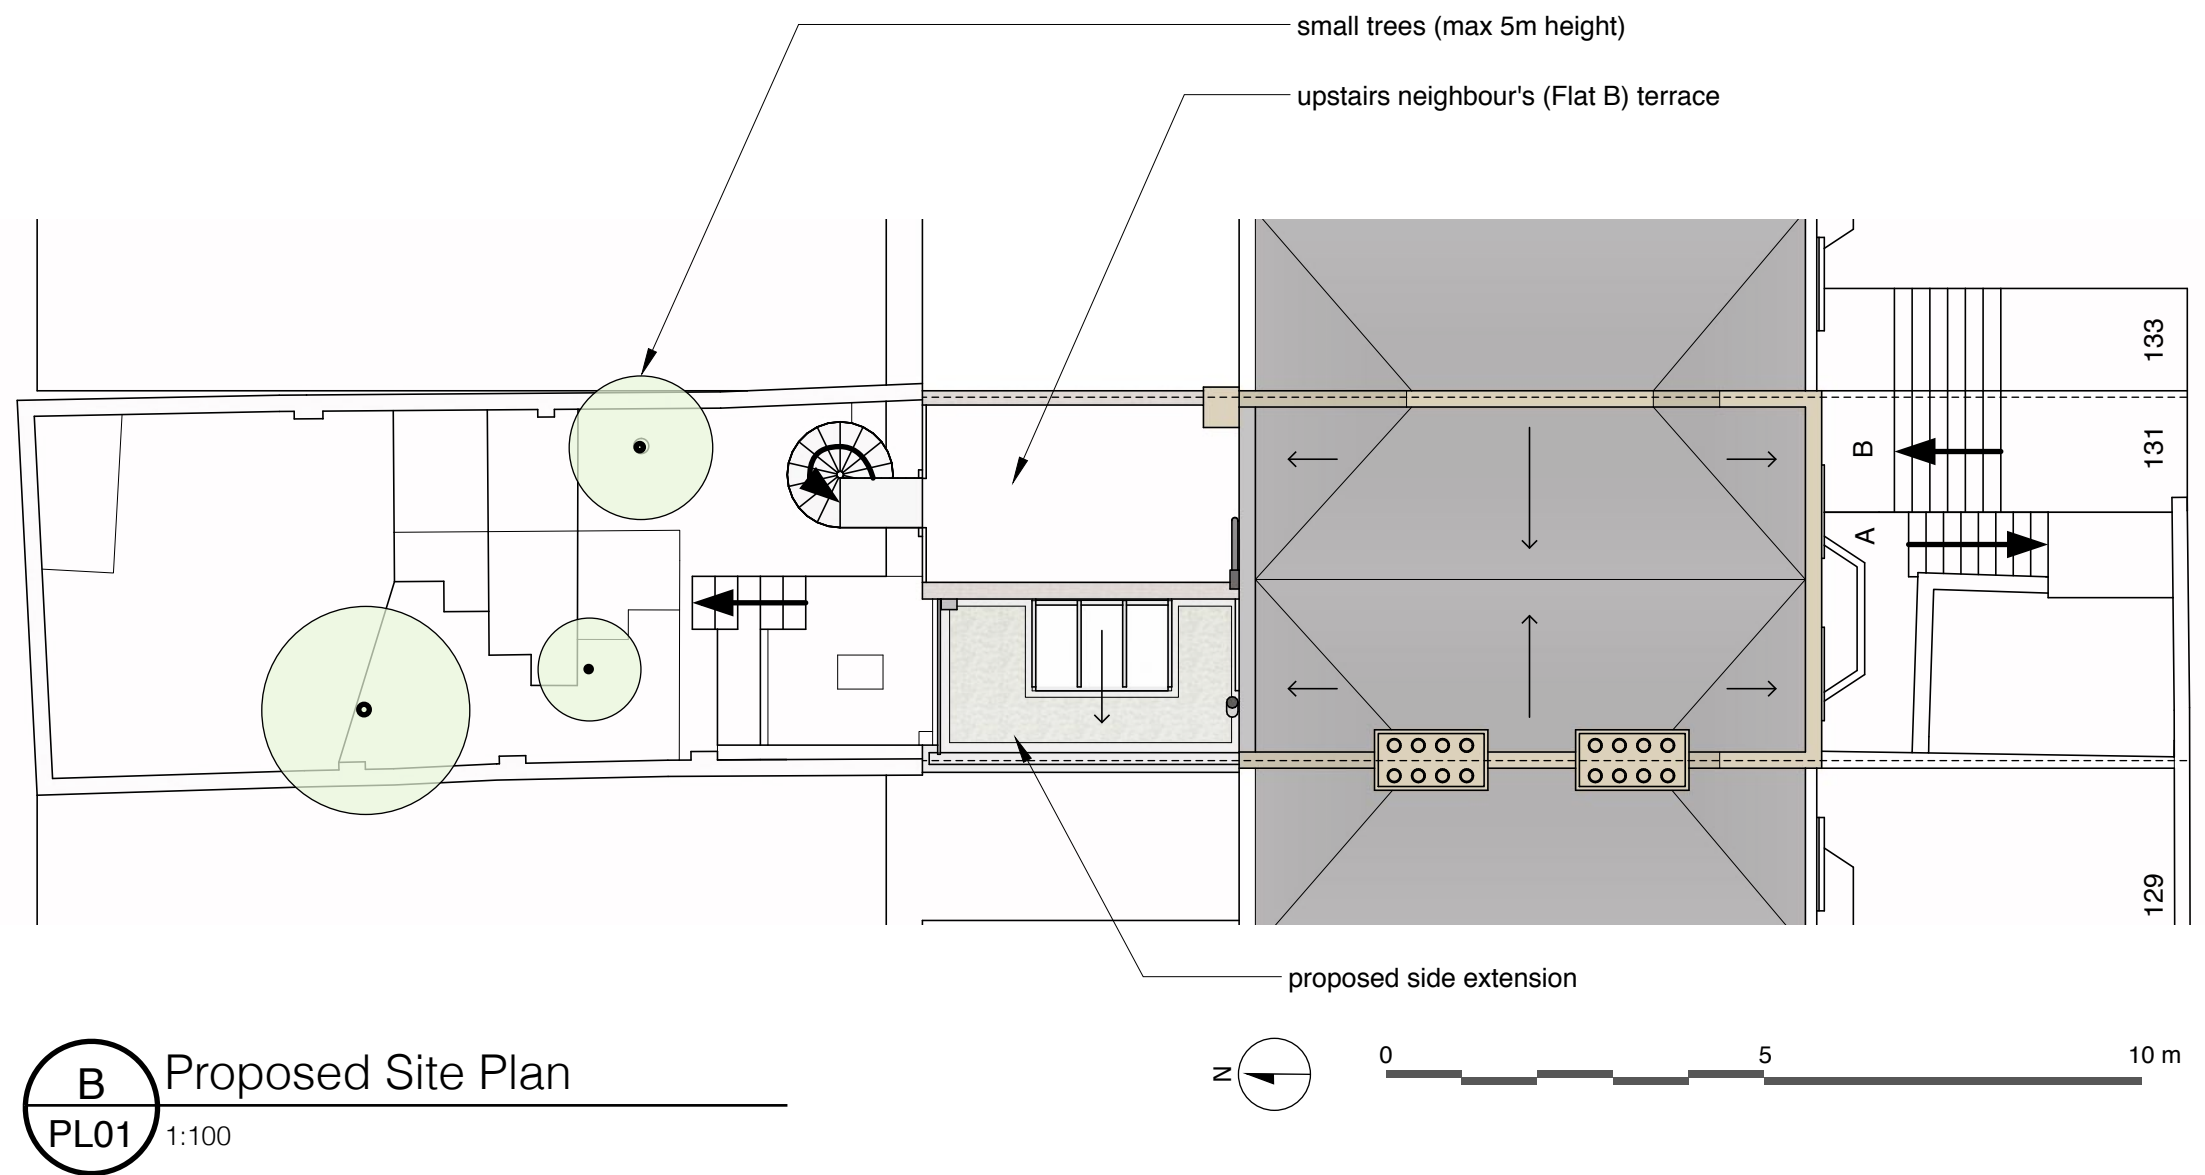

B Proposed Site Plan
PL01 1:100

Tom Kaneko
Design & Architecture
t: 07762 656493 w: tomkaneko.com

PROJECT
131a Leighton Road

CLIENT
J Meyersohn

DRAWING
Site and Location Plan

SCALE
1:100 (A3)

DATE
28/04/16

DRW No.
52/PL01

REV
-