

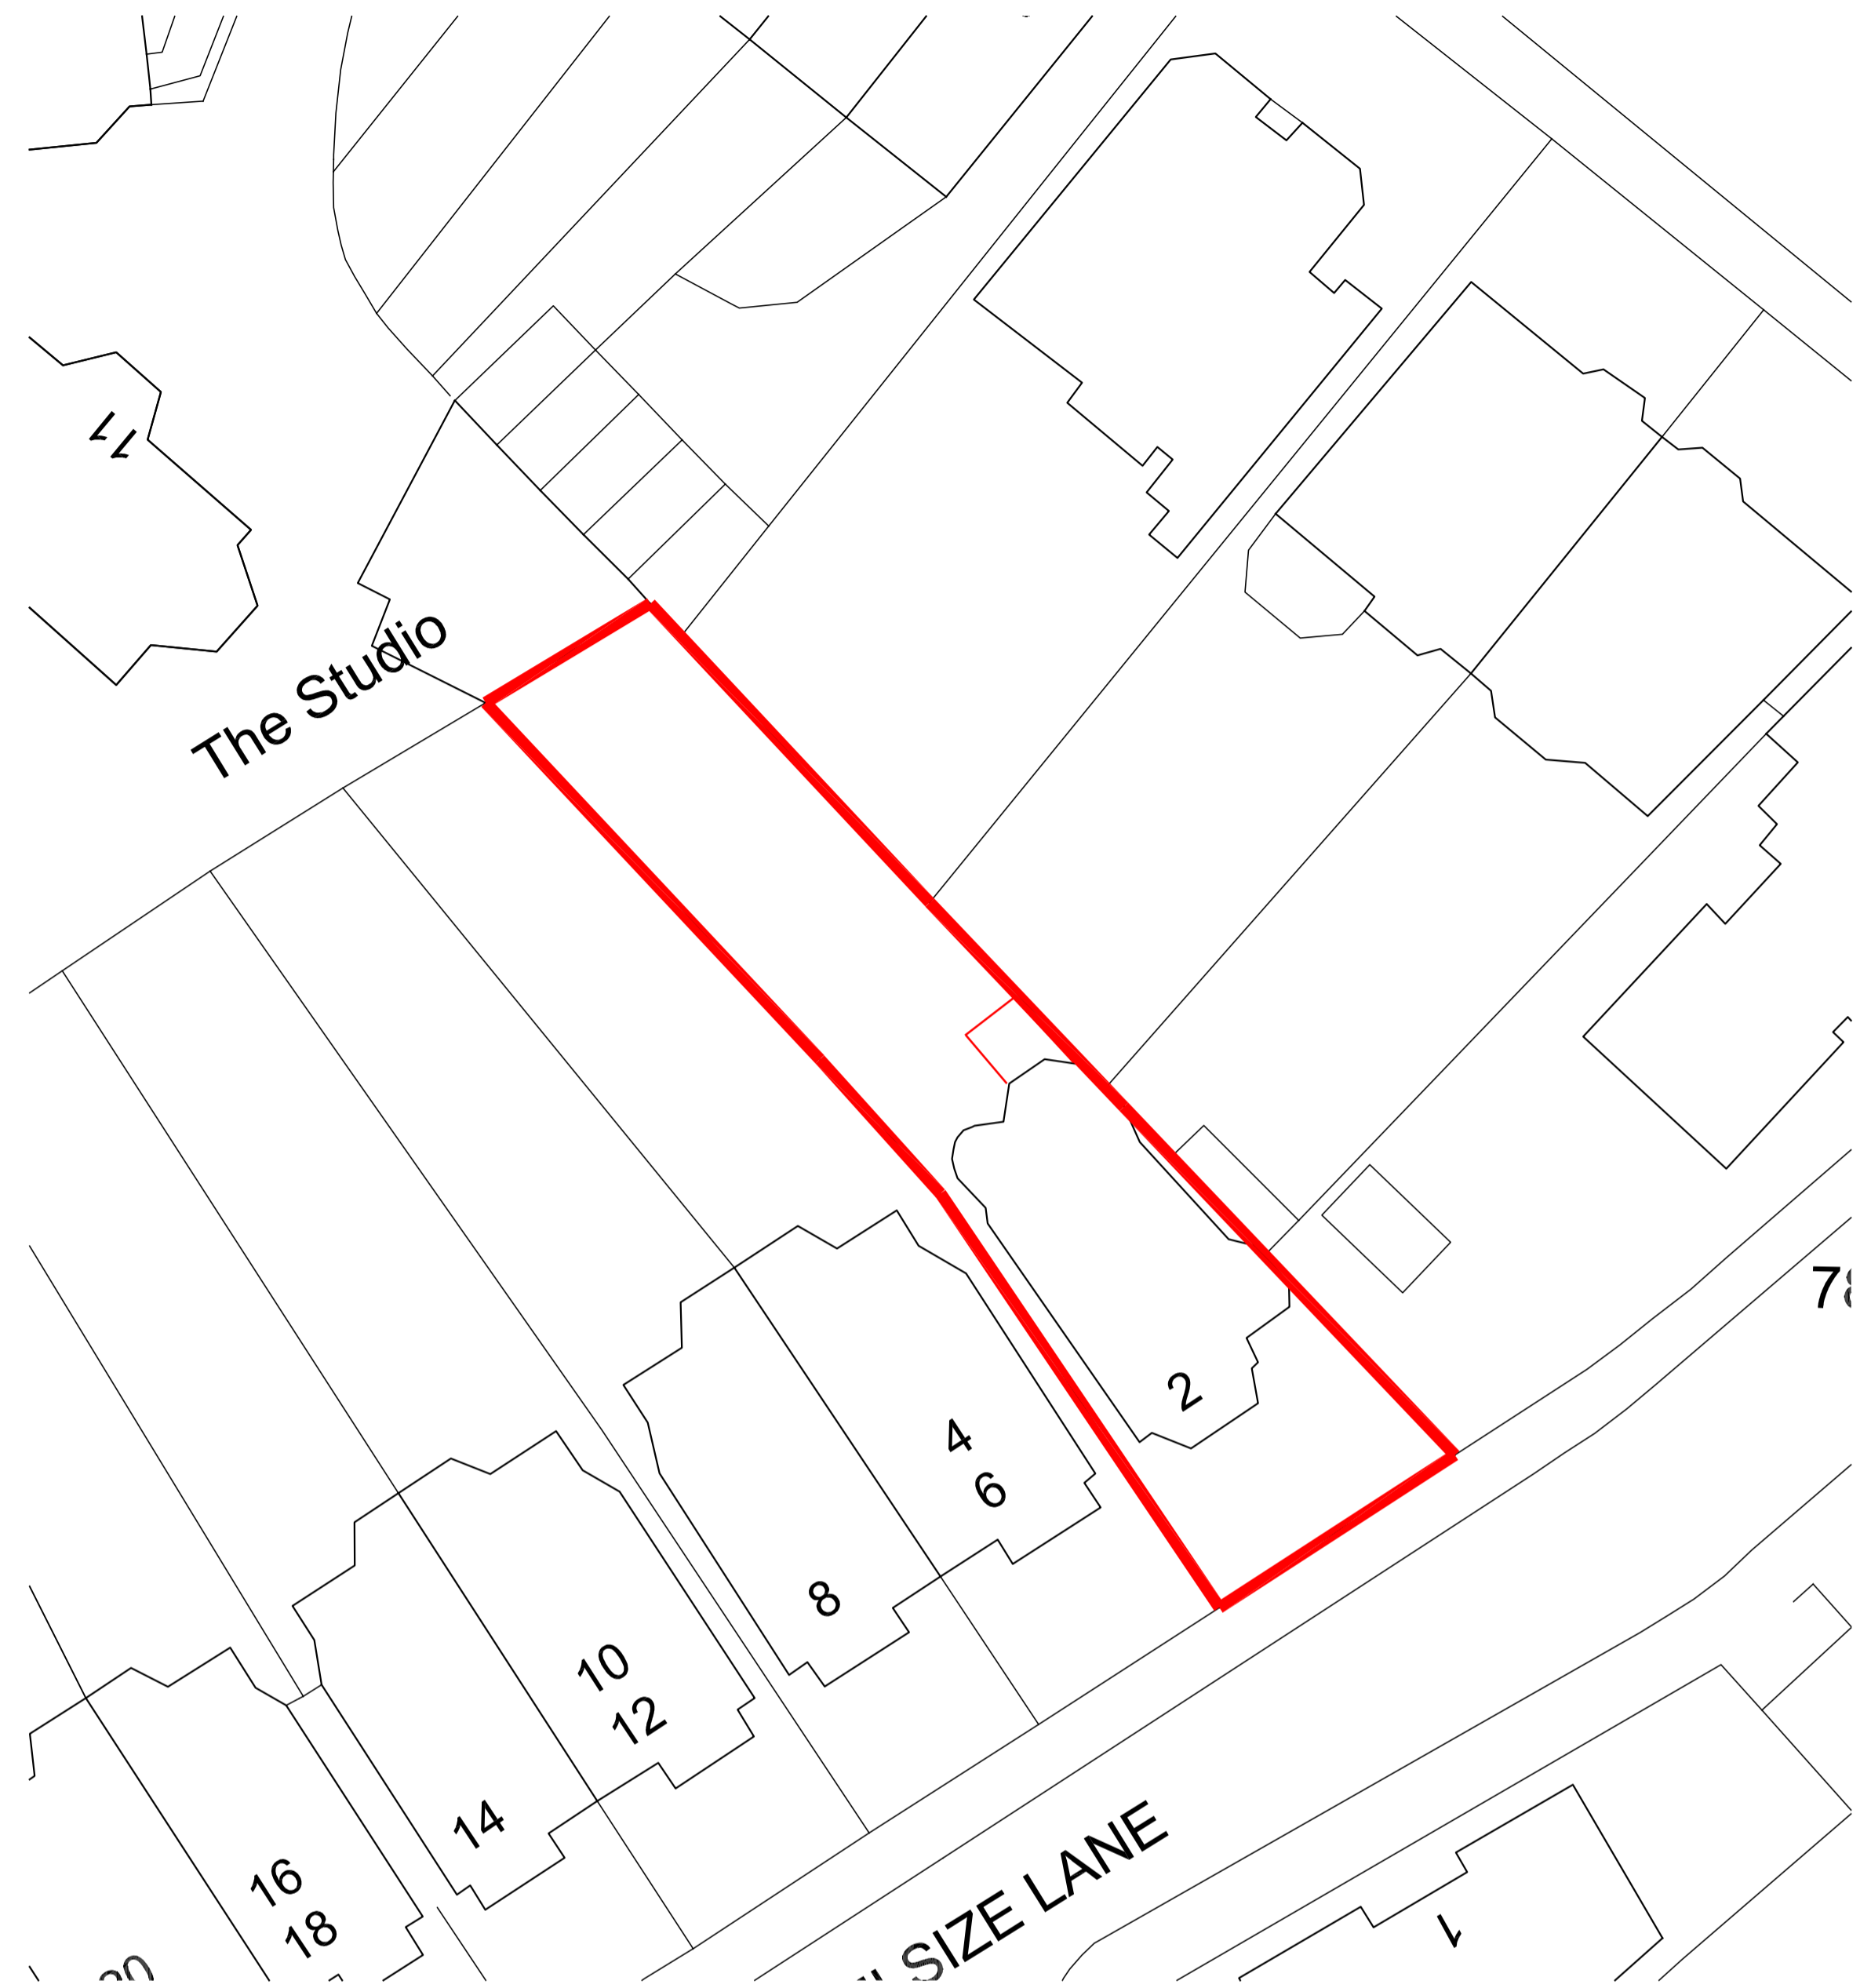


EXISTING  
Location Plan  
SCALE 1/1250@A3 LP-01

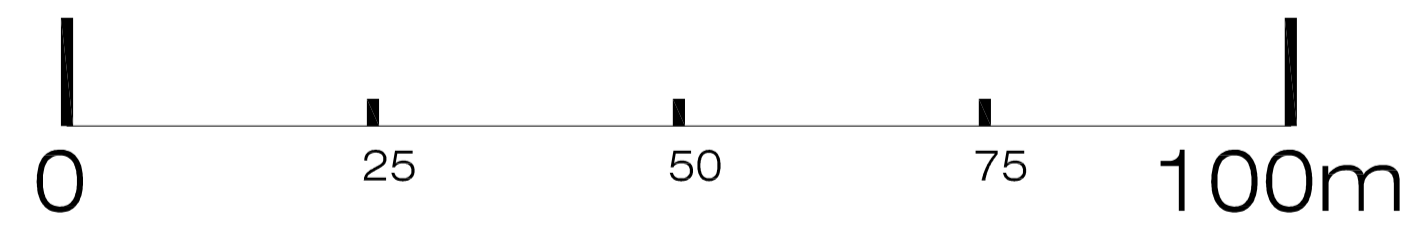

EXISTING  
Location Plan  
SCALE 1/500@A3 LP-01

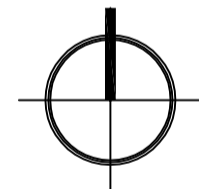