
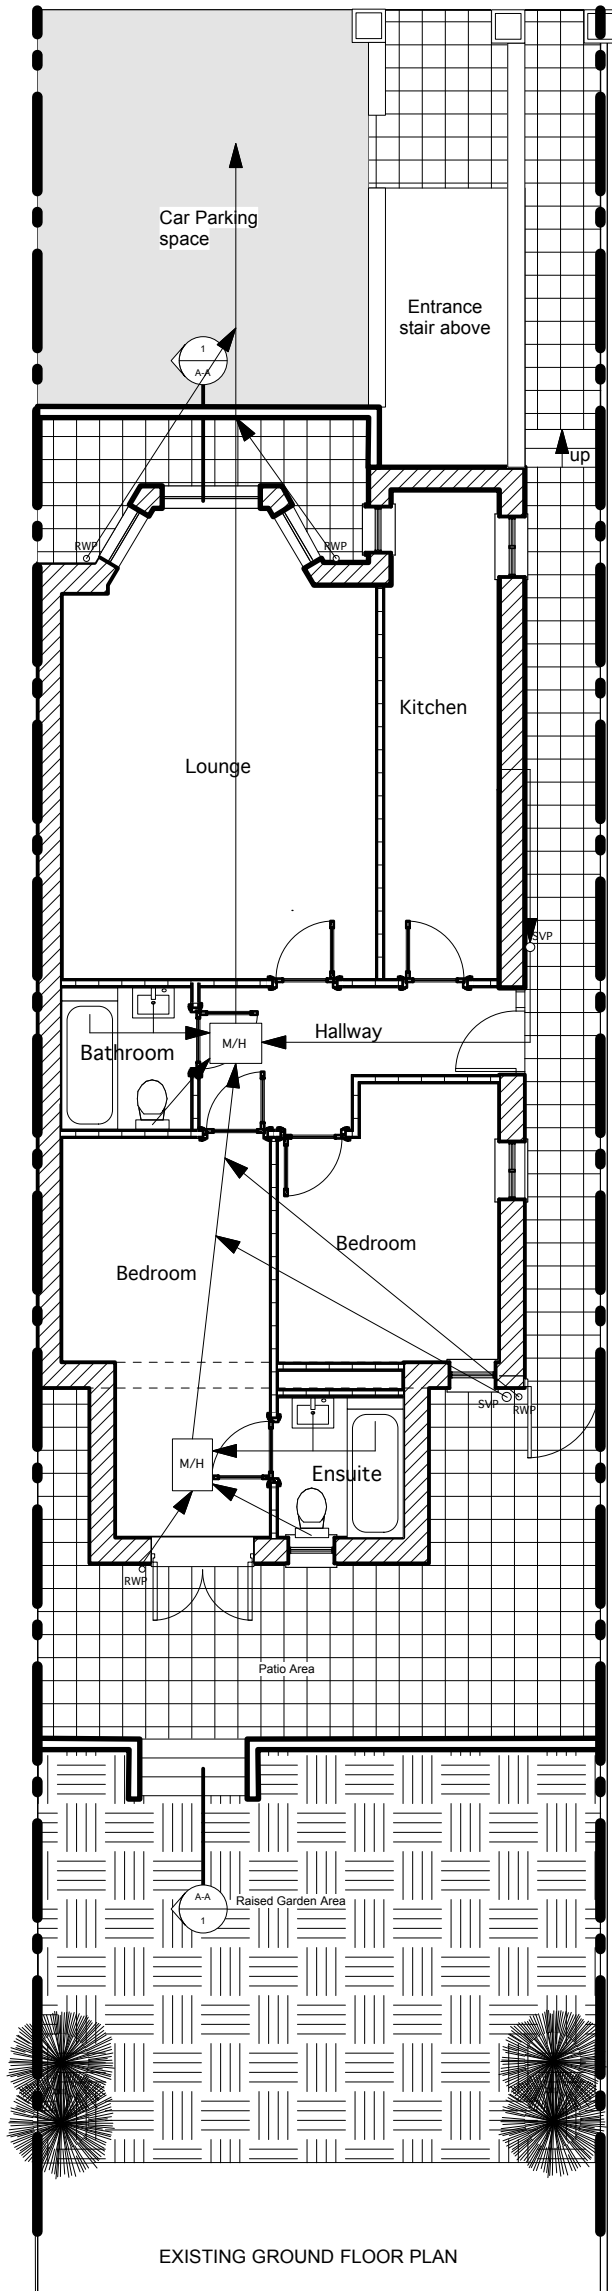


DO NOT SCALE THIS DRAWING


ALL DIMENSIONS AND LEVELS TO BE VERIFIED ON SITE BY CONTRACTOR PRIOR TO COMMENCEMENT OF WORKS

ANY DISCREPANCIES OR AMBIGUITIES TO BE REPORTED IMMEDIATELY TO DA PRATO DESIGN PRIOR TO CONSTRUCTION OR FABRICATION

DRAWINGS TO BE READ IN CONJUNCTION WITH RELEVANT ENGINEER'S DRAWINGS

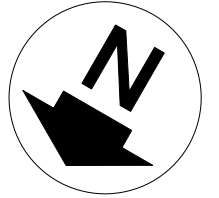


EXISTING GROUND FLOOR PLAN

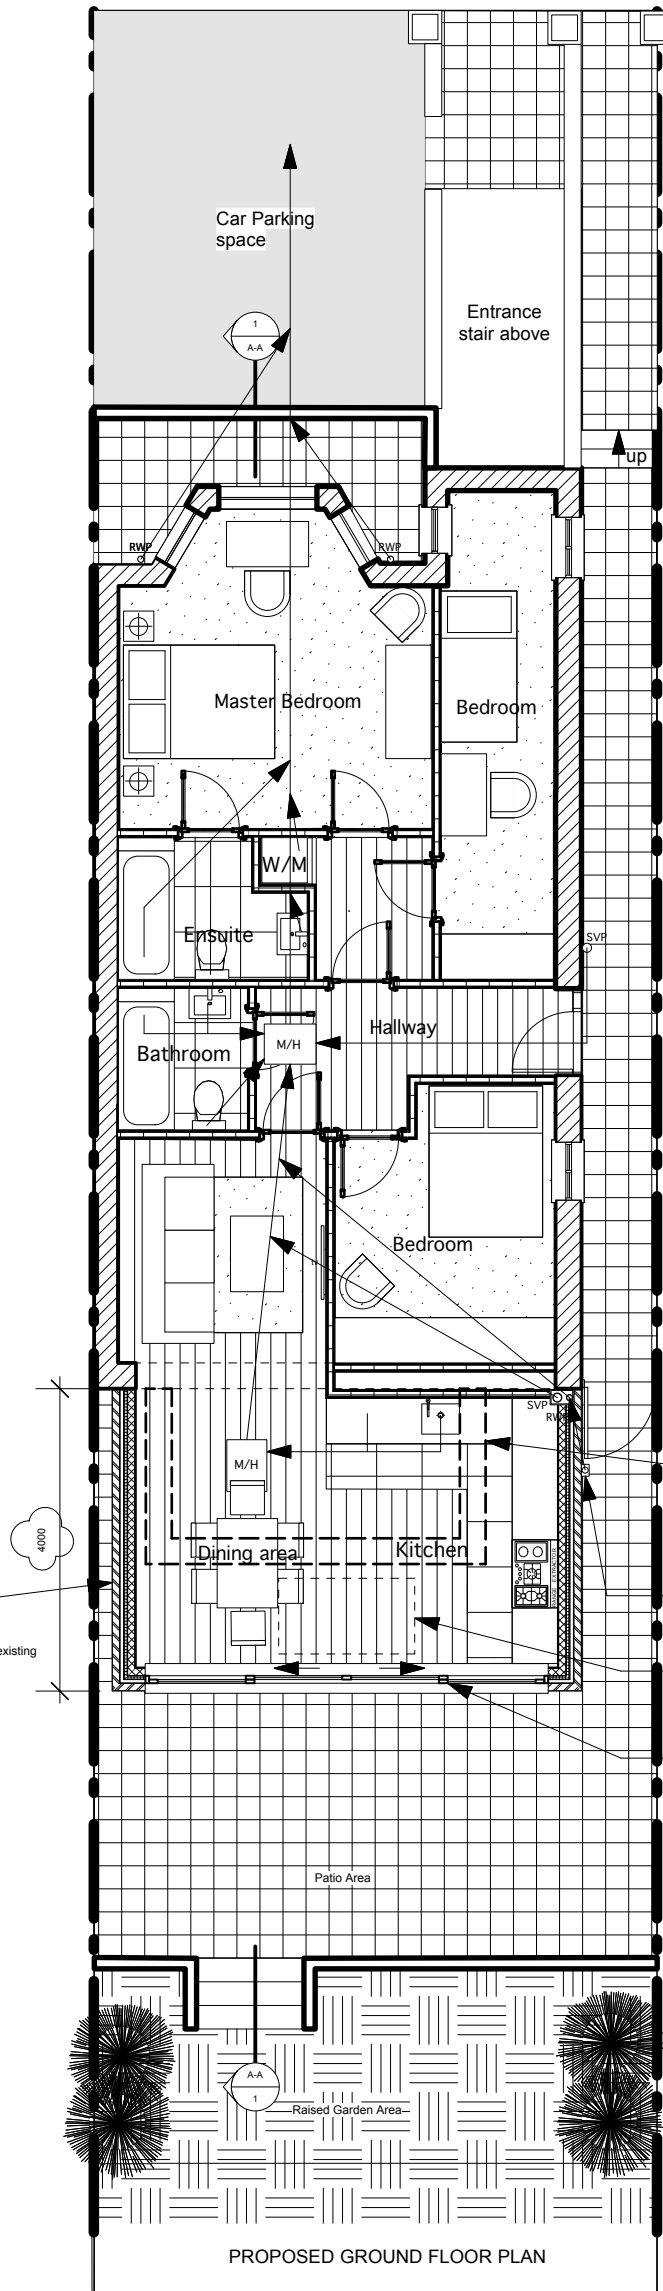

PROPOSED GROUND FLOOR PLAN

- Outline of existing structure above
- New PVC RWP and associated hopper, to existing drainage connection
- Outline of proposed rooflight above - 1800 x 1000mm
- New double glazed, trickle ventilated aluminium doors / windows - colour tbc

Revisions
A - Extension shortened to 4m,
21/06/2016

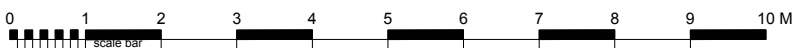

planning

<p>daprato design</p> <p>www.dapratodesign.com</p> <p>Architectural Design Consultants 32 Bloomsbury Street, London WC1B 3QJ E-mail: info@dapratodesign.com Mob: 07958478063</p> <p>© 2016</p>	<p>P R O J E C T</p> <p>Garden Flat, 98a Goldhurst Terrace, London NW6 3HS</p>	<p>D R A W I N G T I T L E</p> <p>General Arrangement Existing and Proposed Ground Floor Plans</p>	<p>D R A W I N G N U M B E R</p> <p>1602/P/058</p>	
			<p>S C A L E</p> <p>1:100@A3</p>	<p>D A T E</p> <p>MAR. 2016</p>
			<p>R E V I S I O N</p> <p>A</p>	