


DO NOT SCALE THIS DRAWING


ALL DIMENSIONS AND LEVELS TO BE VERIFIED ON SITE BY CONTRACTOR PRIOR TO COMMENCEMENT OF WORKS

ANY DISCREPANCIES OR AMBIGUITIES TO BE REPORTED IMMEDIATELY TO DA PRATO DESIGN PRIOR TO CONSTRUCTION OR FABRICATION


DRAWINGS TO BE READ IN CONJUNCTION WITH RELEVANT ENGINEER'S DRAWINGS

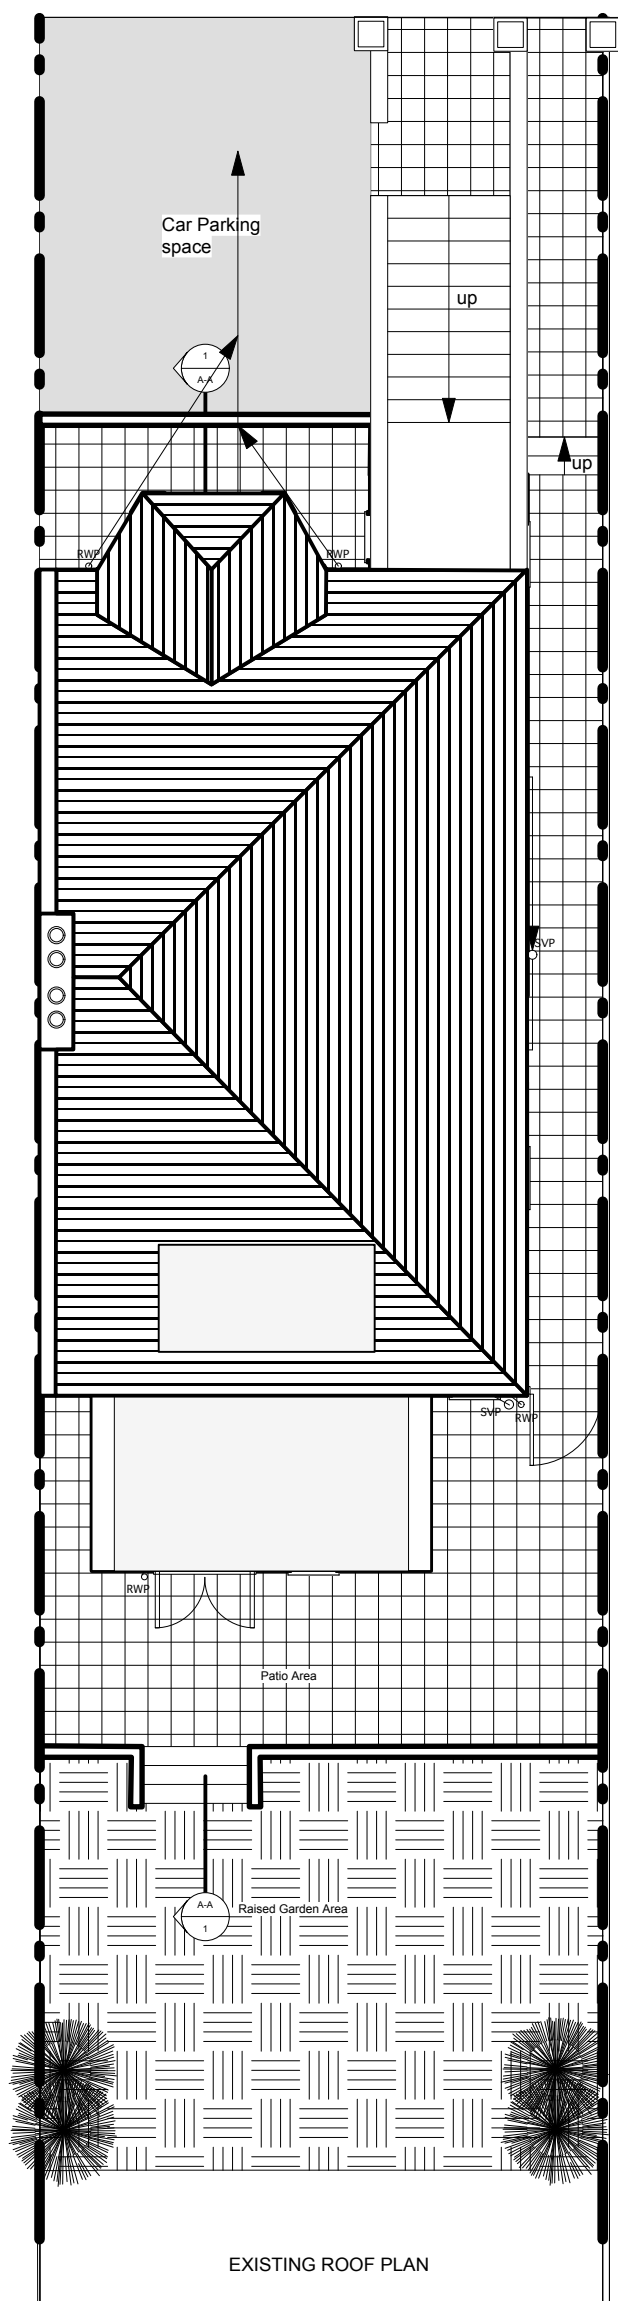

EXISTING ROOF PLAN

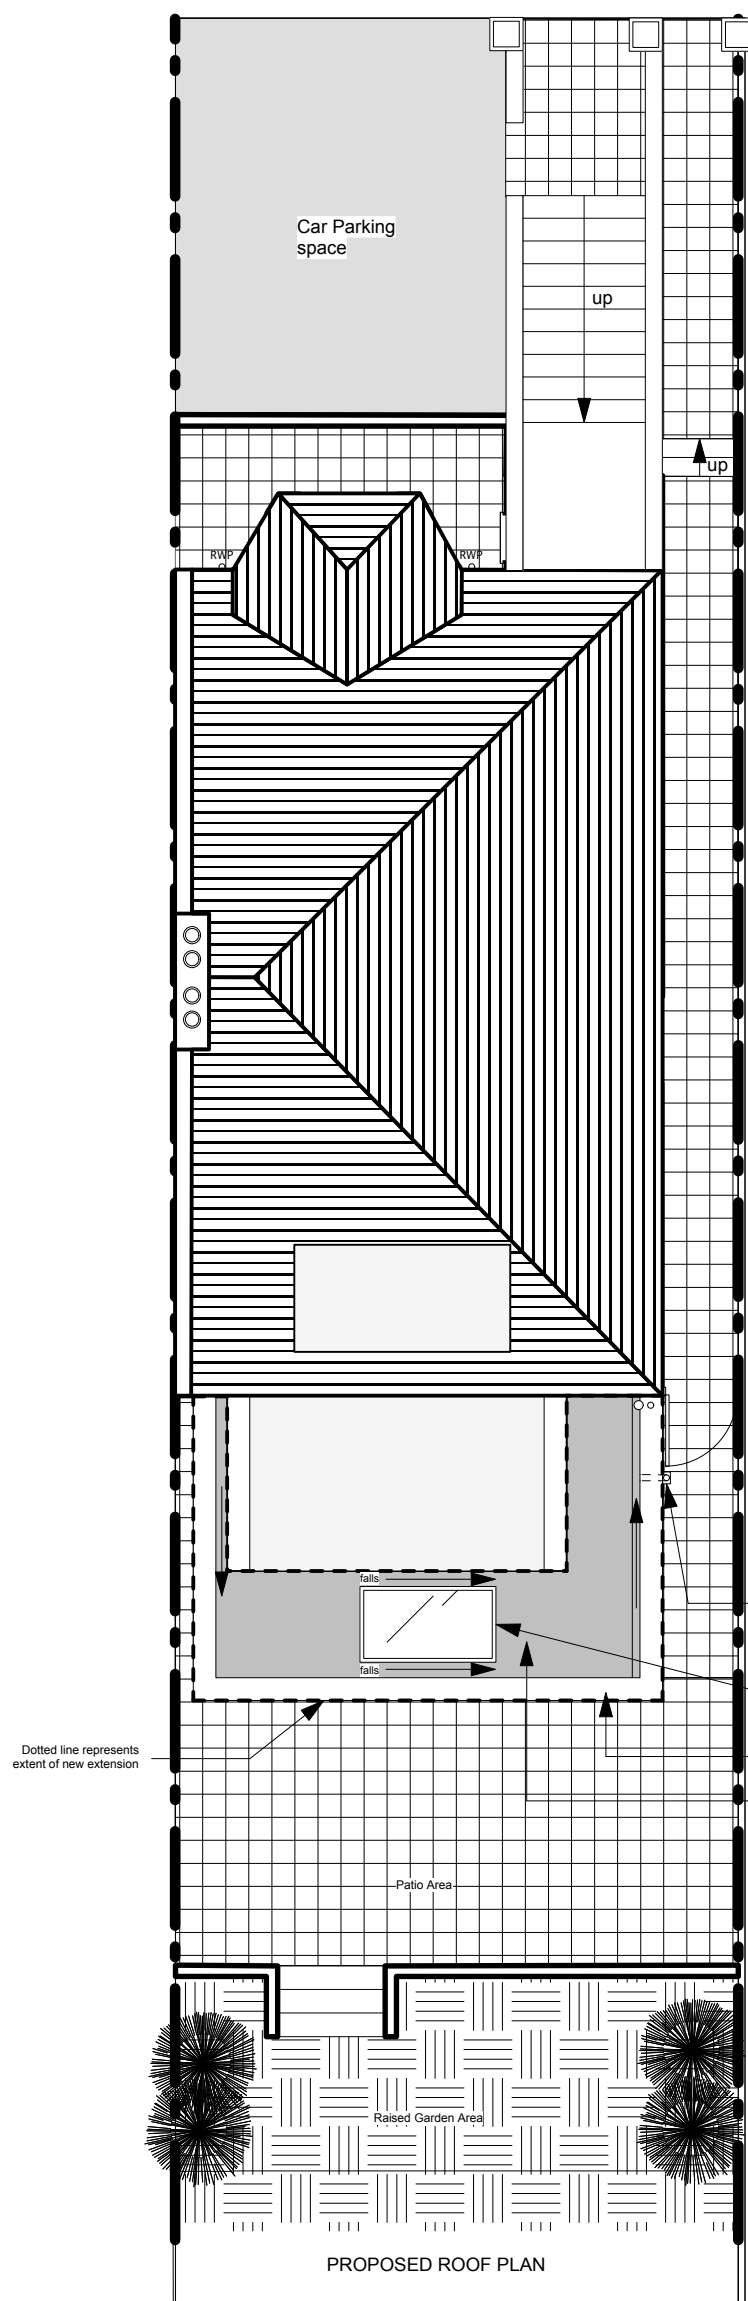


PROPOSED ROOF PLAN

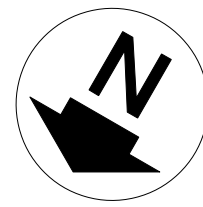

Dotted line represents extent of new extension

- New PVC RWP and associated hopper, to existing drainage connection
- Proposed rooflight - 1800 x 1000mm
- Parapet coping stone concrete, or similar approved
- Single ply flat roofing membrane behind parapet wall

Revisions
A - Extension shortened to 4m,
21/06/2016

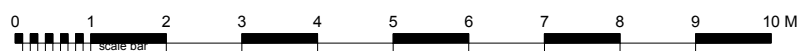

planning

<p>daprato design</p> <p>www.dapratodesign.com</p> <p>Architectural Design Consultants 32 Bloomsbury Street, London WC1B 3QJ E-mail: info@dapratodesign.com Mob: 07958478063</p> <p>© 2016</p>	<p>P R O J E C T D R A W I N G T I T L E</p> <p>Garden Flat, 98a Goldhurst Terrace, London NW6 3HS</p>		<p>D R A W I N G N U M B E R</p> <p>1602/P/059</p>	
	<p>Existing and Proposed Roof Plans</p>		<p>SCALE</p> <p>1:100@A3</p>	<p>DATE</p> <p>MAR. 2016</p>
			<p>REVISION</p> <p>A</p>	