


DO NOT SCALE THIS DRAWING


ALL DIMENSIONS AND LEVELS TO BE VERIFIED ON SITE BY CONTRACTOR PRIOR TO COMMENCEMENT OF WORKS

ANY DISCREPANCIES OR AMBIGUITIES TO BE REPORTED IMMEDIATELY TO DA PRATO DESIGN PRIOR TO CONSTRUCTION OR FABRICATION

DRAWINGS TO BE READ IN CONJUNCTION WITH RELEVANT ENGINEER'S DRAWINGS

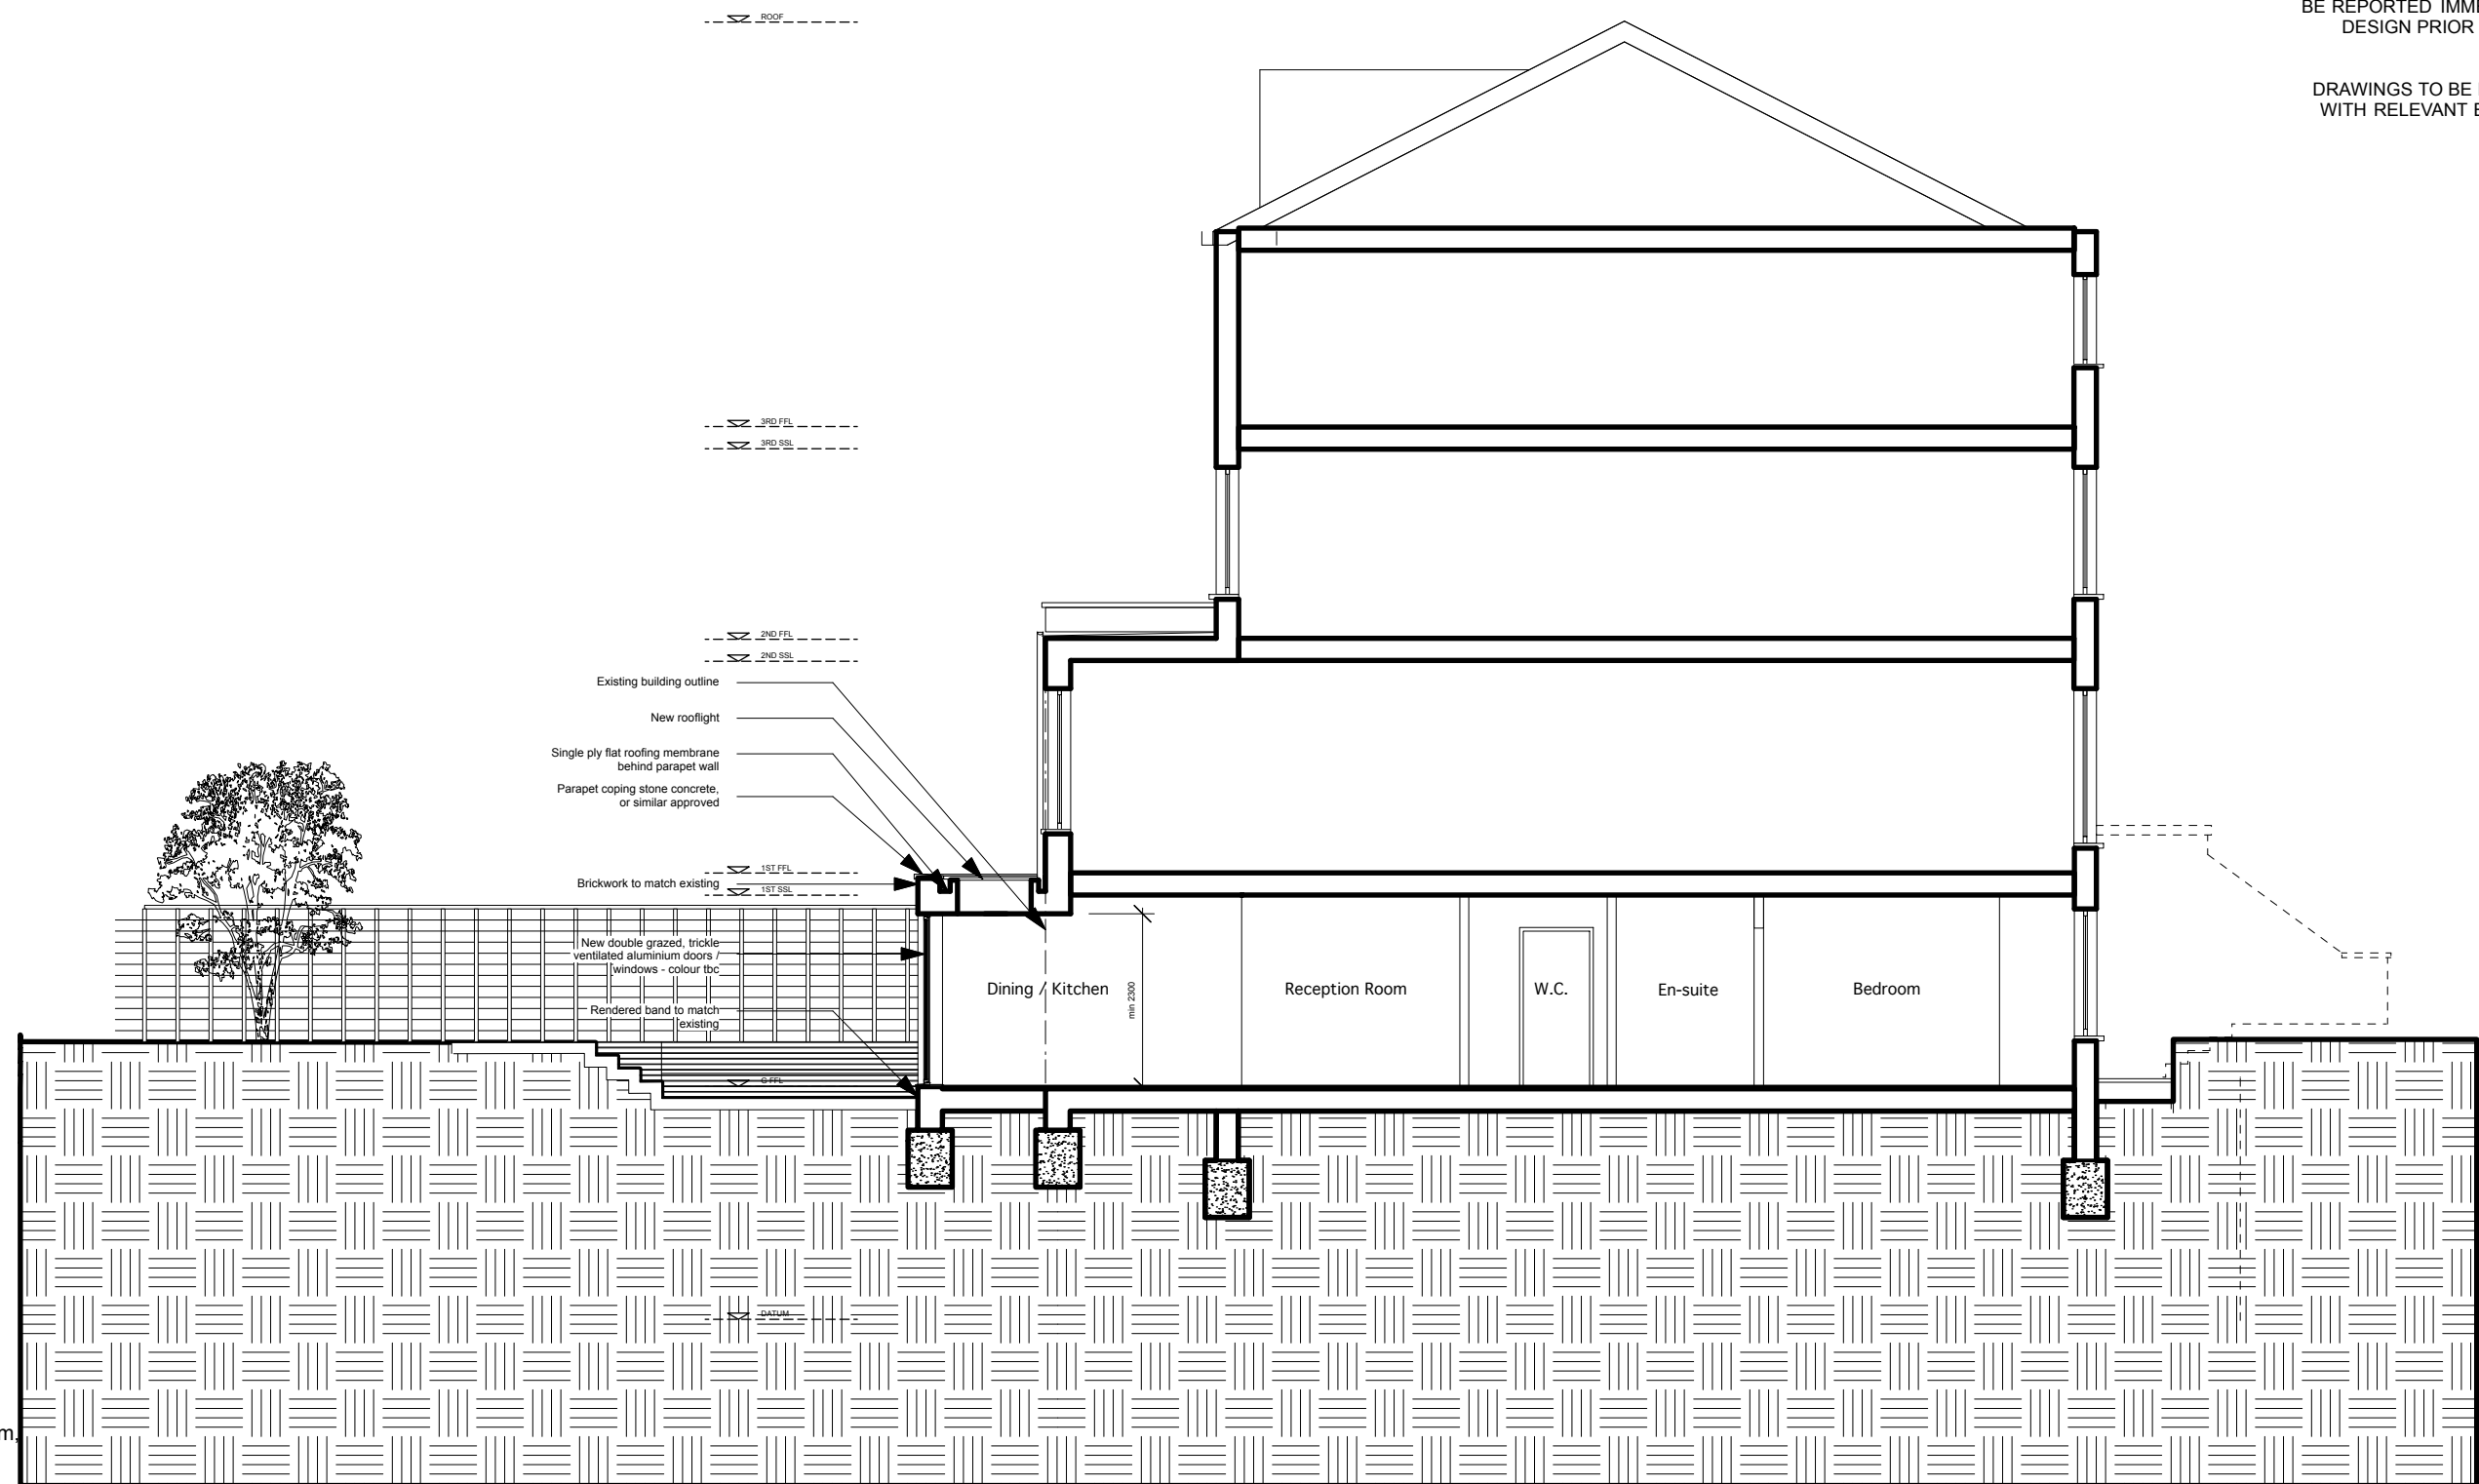

Revisions
 A - Extension shortened to 4m.
 minor revisions
 21/06/2016

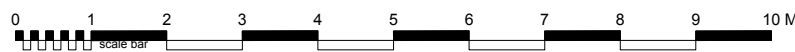

planning

daprato design www.dapratodesign.com Architectural Design Consultants 32 Bloomsbury Street, London WC1B 3QJ E-mail: info@dapratodesign.com Mob: 07958478063 © 2016	P R O J E C T Garden Flat, 98a Goldhurst Terrace, London NW6 3HS		D R A W I N G T I T L E General Arrangement Proposed Section A-A 1:100		D R A W I N G N U M B E R 1602/P/077		
					S C A L E 1:100@A3	D A T E FEB. 2016	R E V I S I O N A