


Rev	Date	Description	By
A	20.12.14	Drawing Correction	KG
B	11.12.15	REVISED PLANNING APPLICATION	KH
C	17.12.15	DMV ADDED TO BALUSTRADE	KH
D	17.12.15	DMV ADDED TO REAR BALUSTRADE	KH
E	18.04.16	AMALGAMATION REVISED	KG

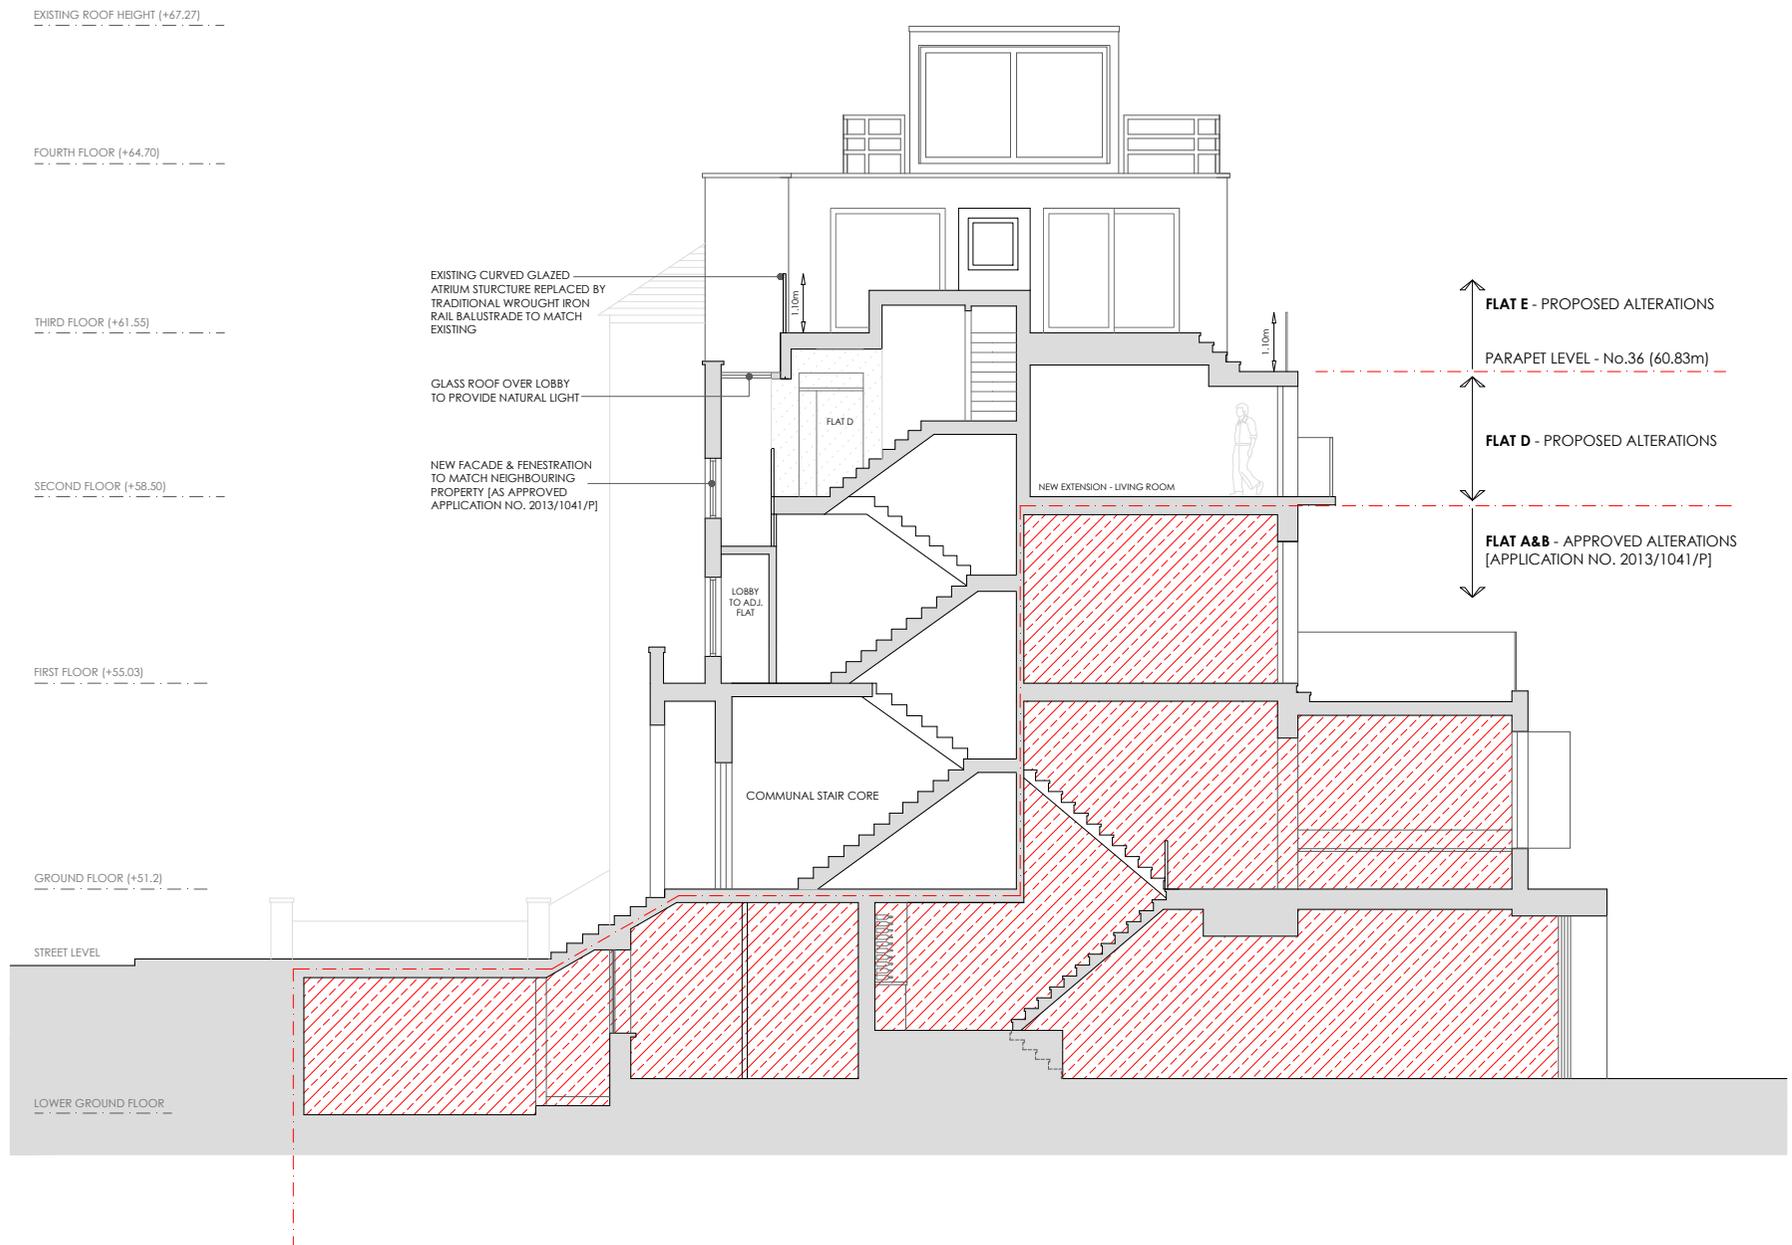

GENERAL ARRANGEMENT - SECTION BB

FLAT E - PROPOSED ALTERATIONS
 PARAPET LEVEL - No.36 (60.83m)
FLAT D - PROPOSED ALTERATIONS
FLAT A&B - APPROVED ALTERATIONS
 [APPLICATION NO. 2013/1041/P]

the DRAWING ROOM

LONDON...
 Lincoln House 1-3 Brixton Road London SW9 6DE

YORKSHIRE...
 The Coach House West End Road Leeds LS2B 5PP

www.thedrawingroom-td.com
 info@thedrawingroom-td.com tel: 0208 935 5129

Project				
38 Regents Park Road Primrose Hill, Camden				
Client				
Mr S Novick				
Title				
PROPOSED SECTION B-B				
Date	Scale	Size	Drawn	Checked
18.12.14	1:100	A3	KG	KH
Project No	Dwg No	Rev	Status	
2014-003	112	E	PLANNING	

