




Section a-a

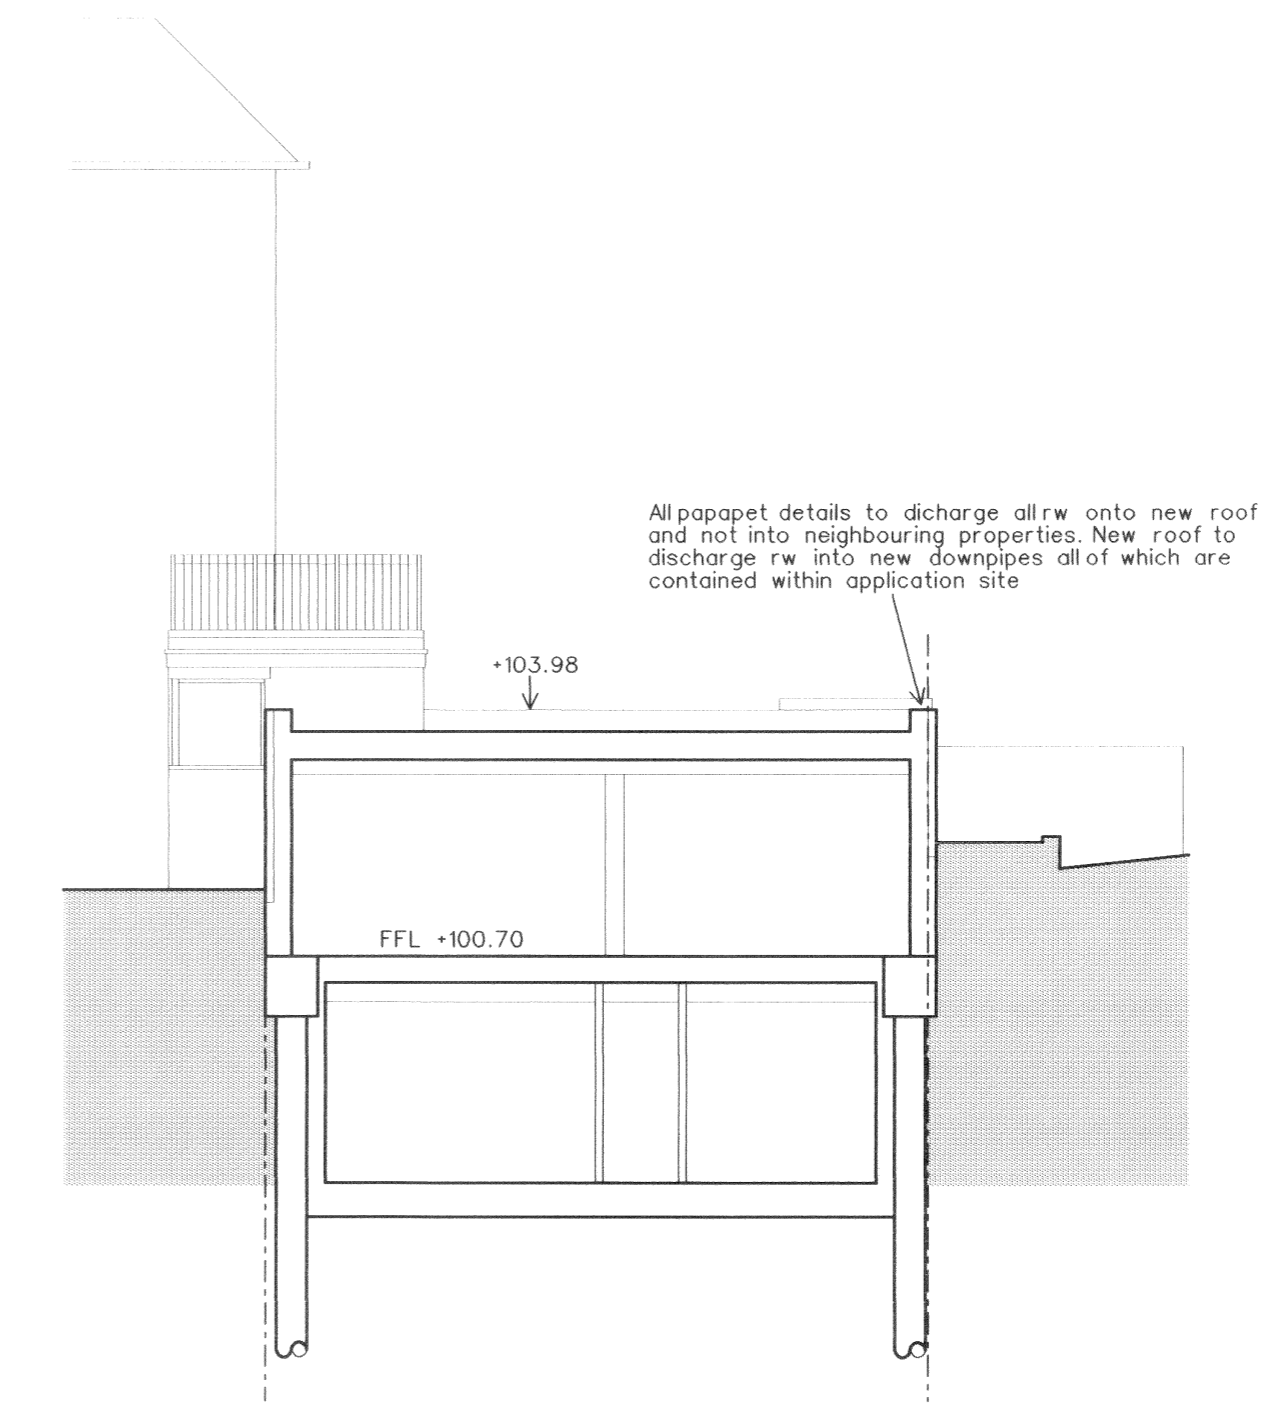


Section b-b

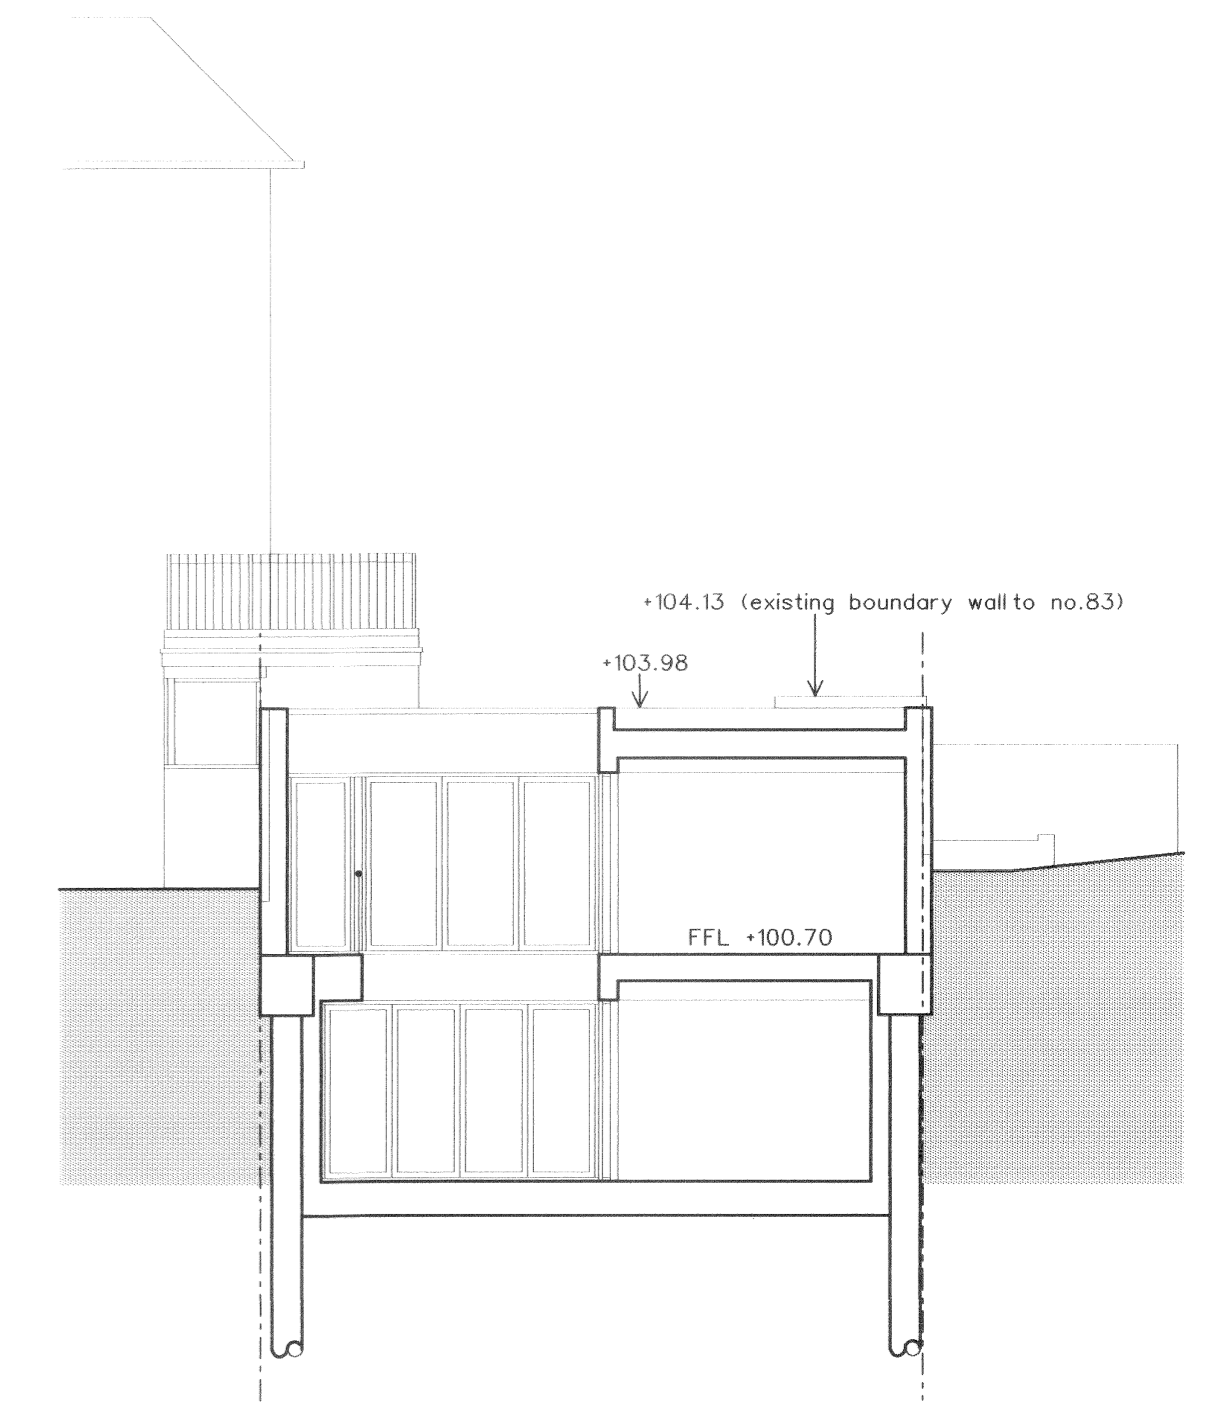


Section c-c

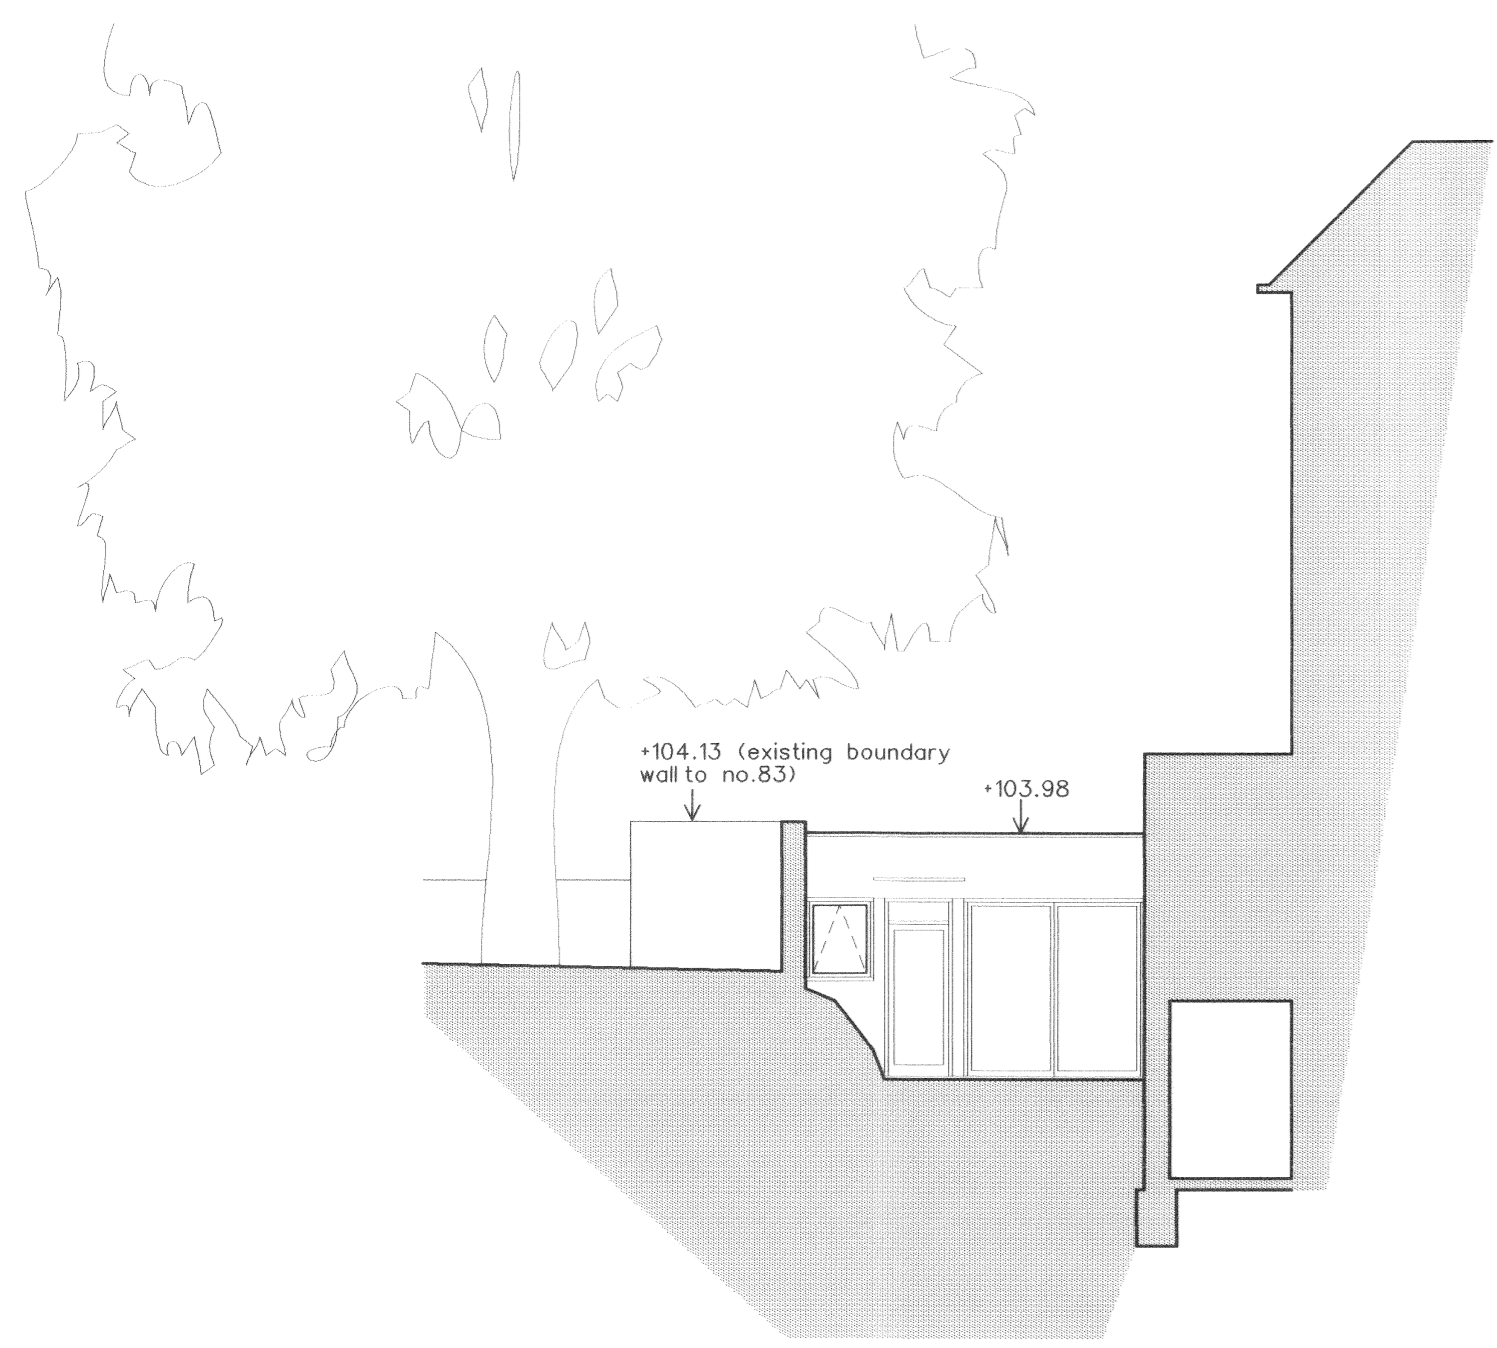


View 1

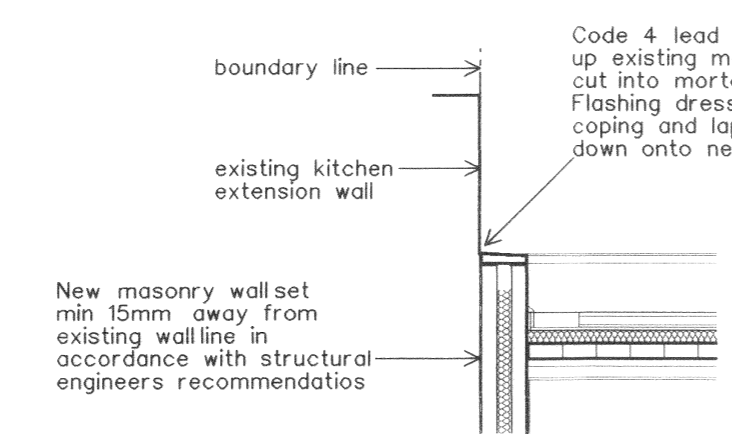


ABUTMENT TO 1 ELLERDALE

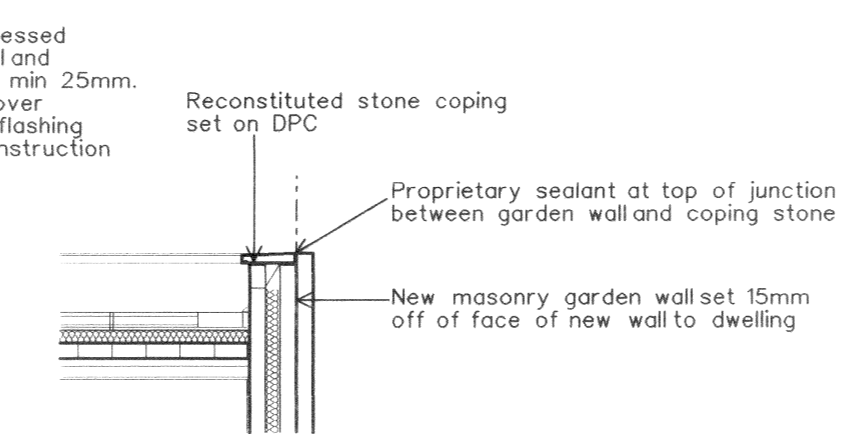


TYPICAL PARAPET DETAIL

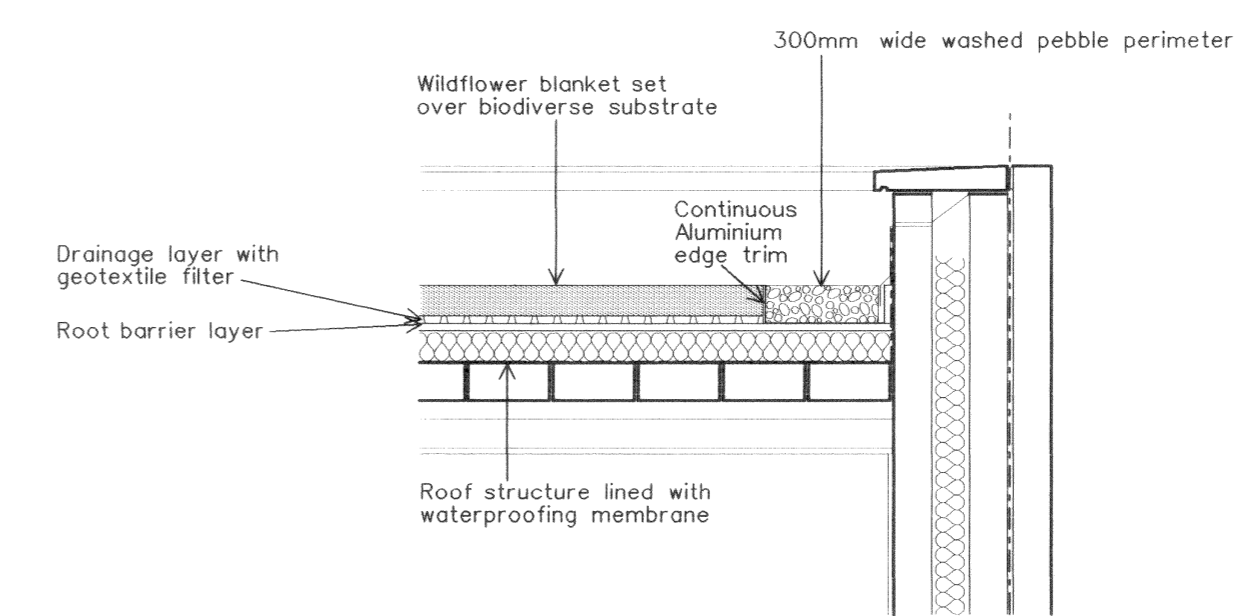


Green Roof Detail
SCALE 1:20

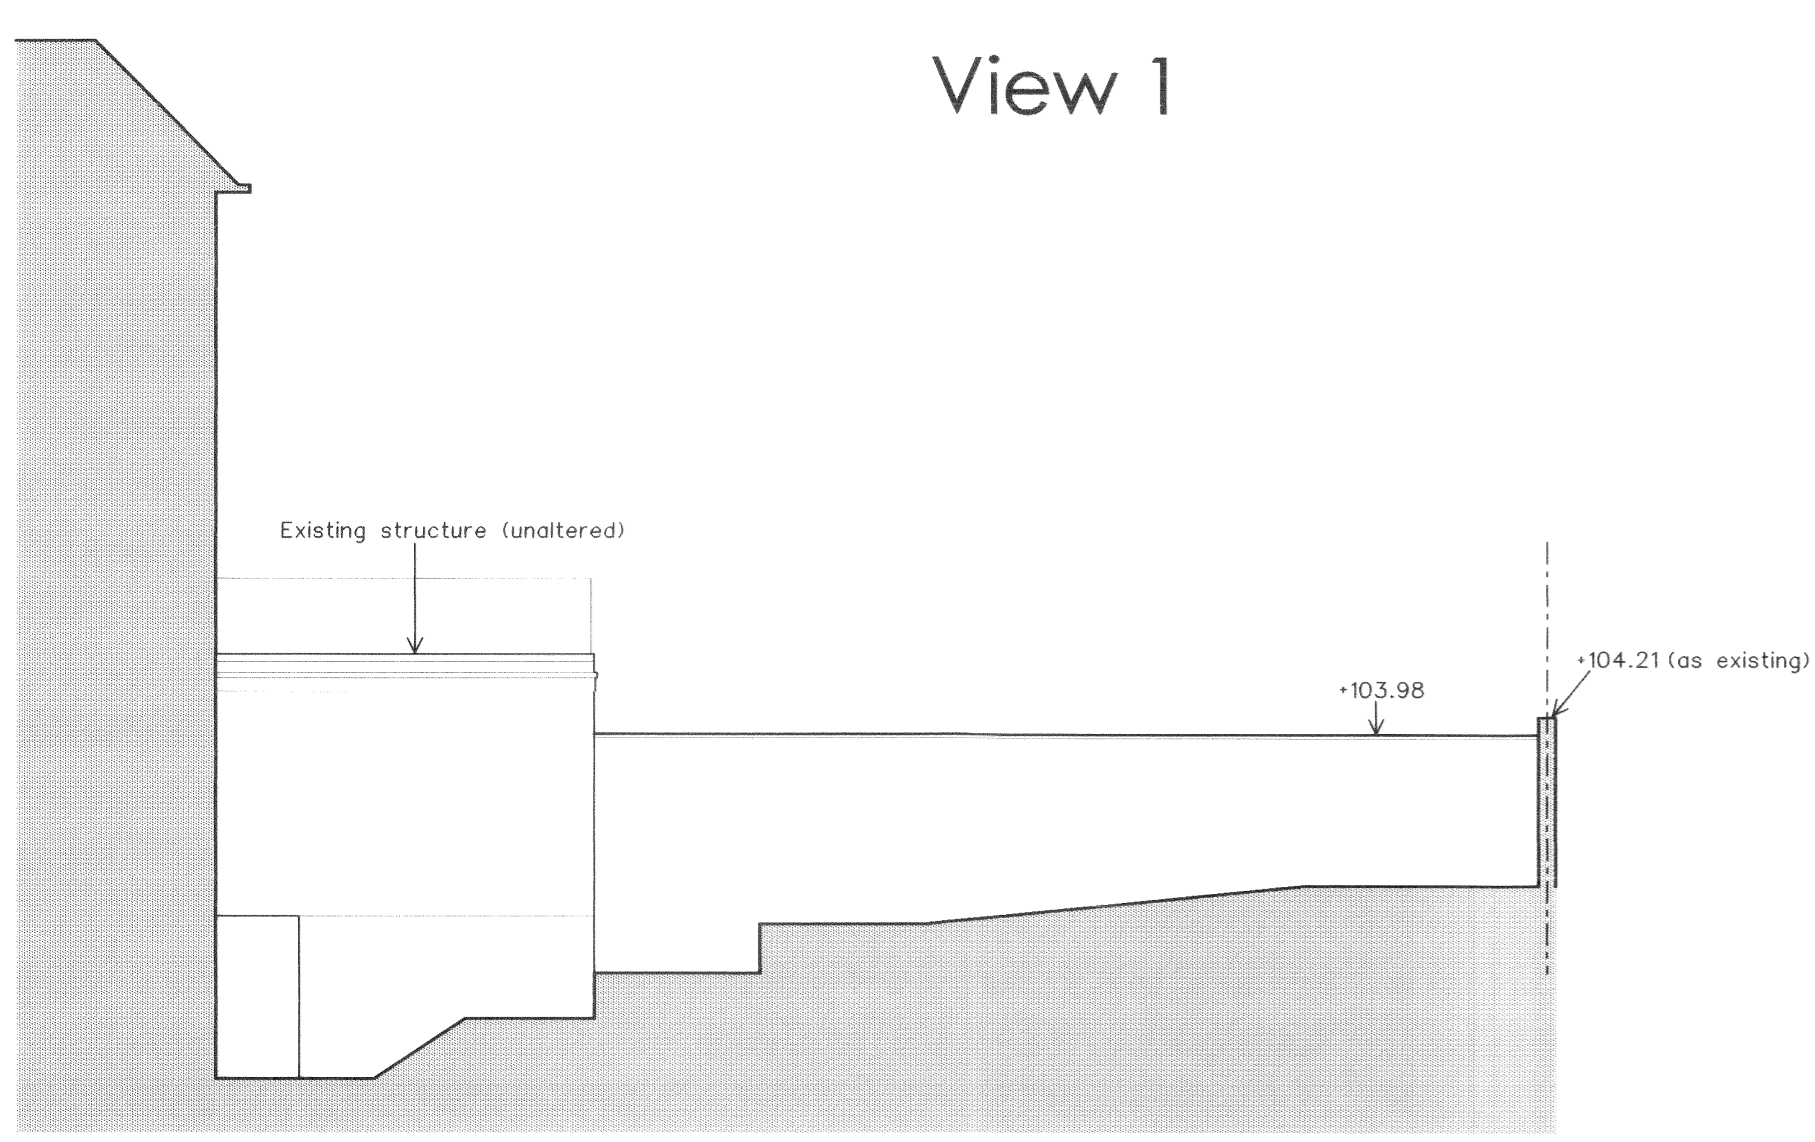

View 2

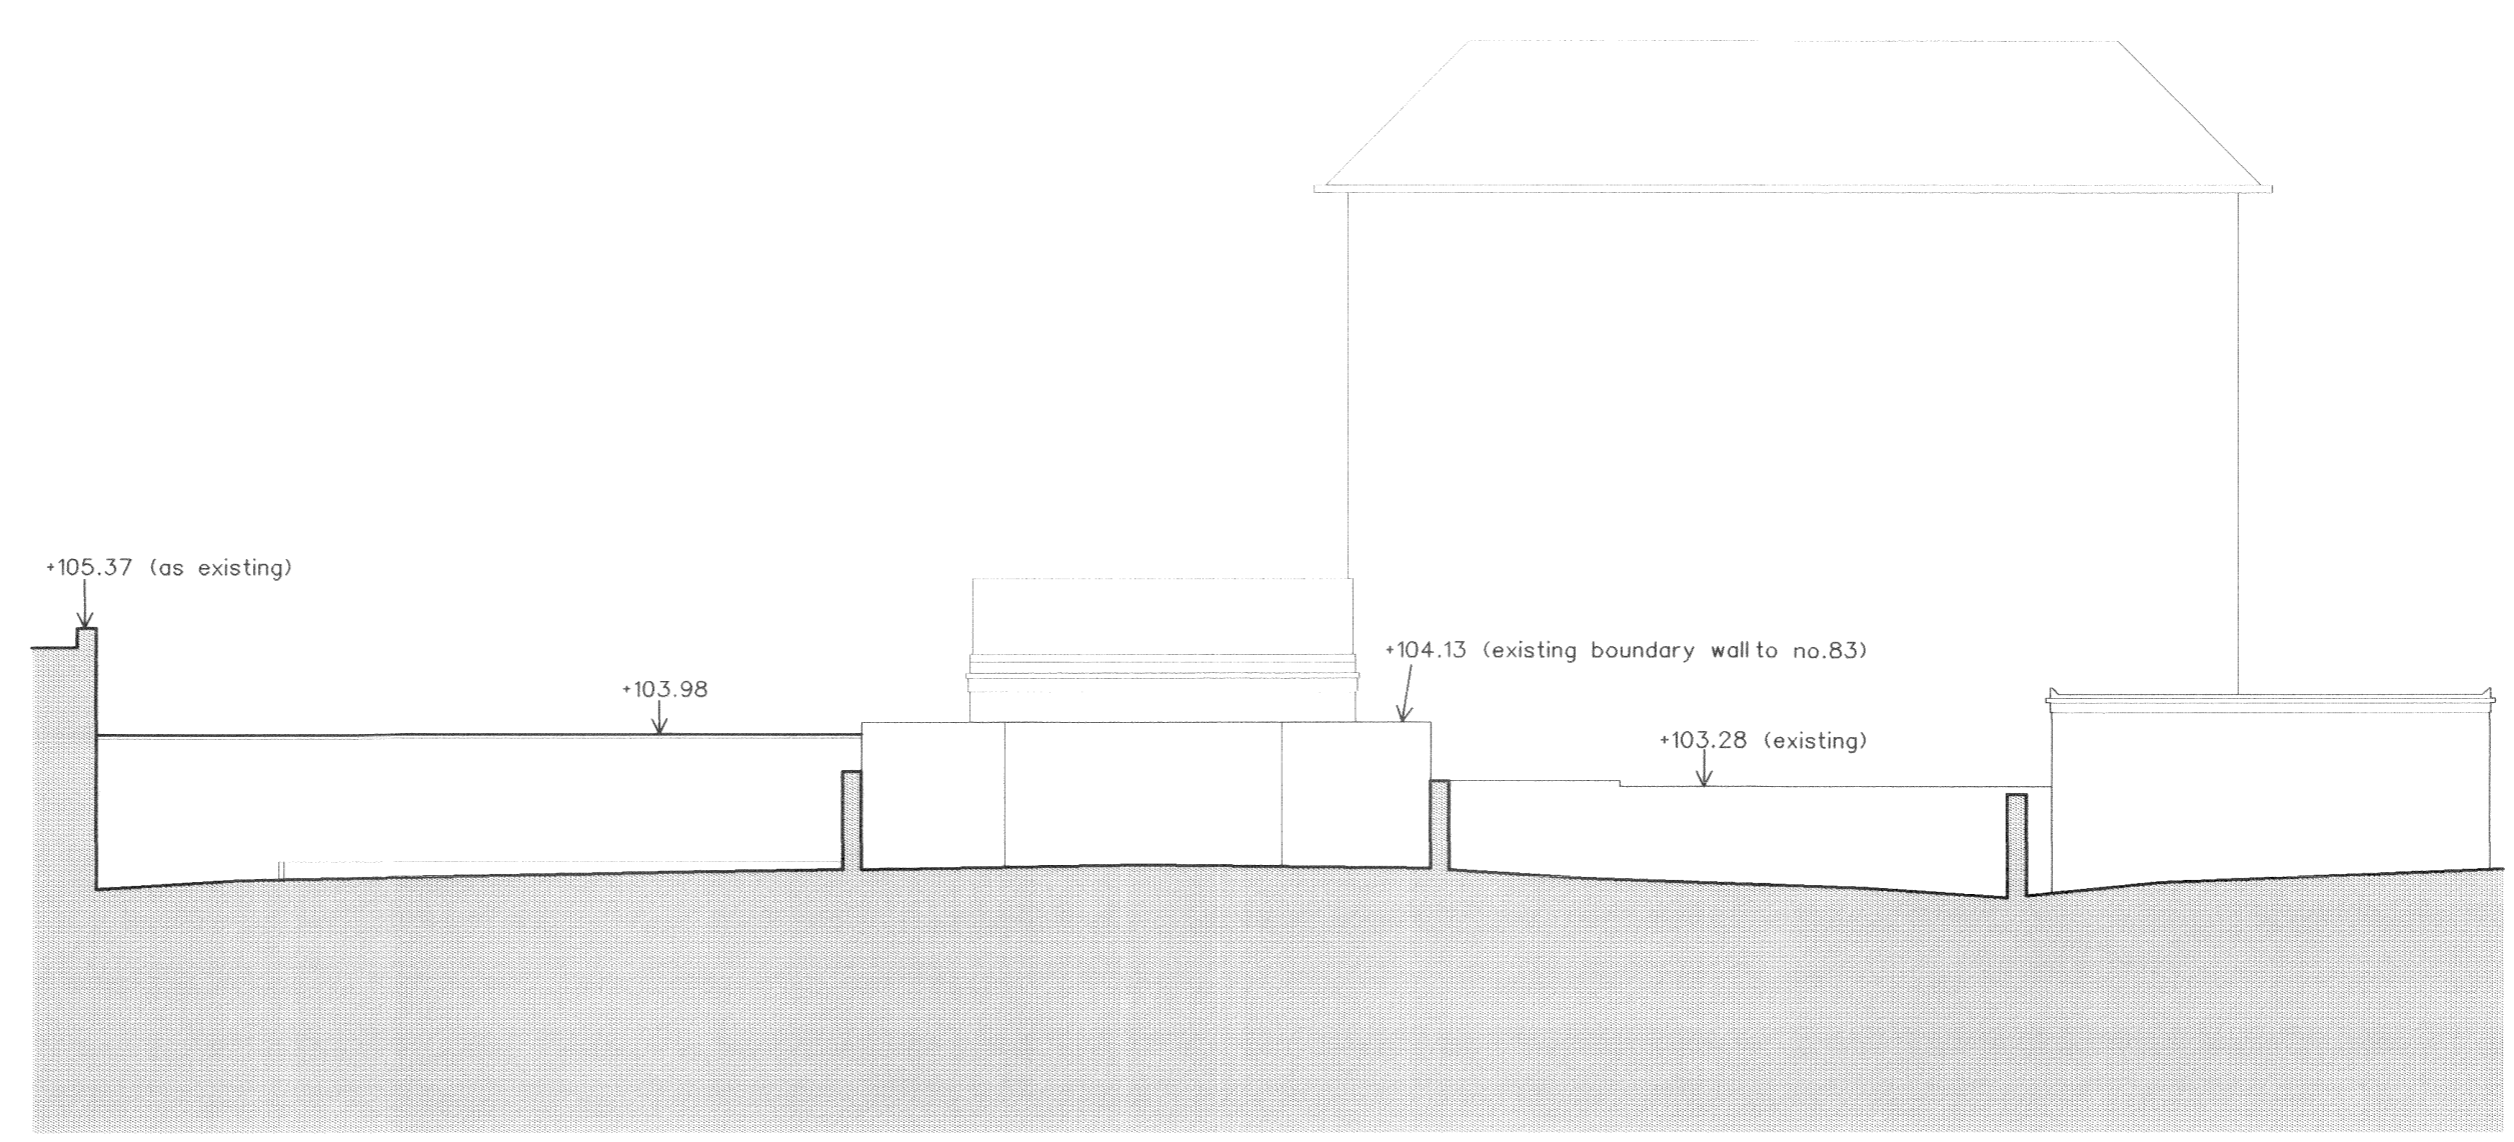

View 3

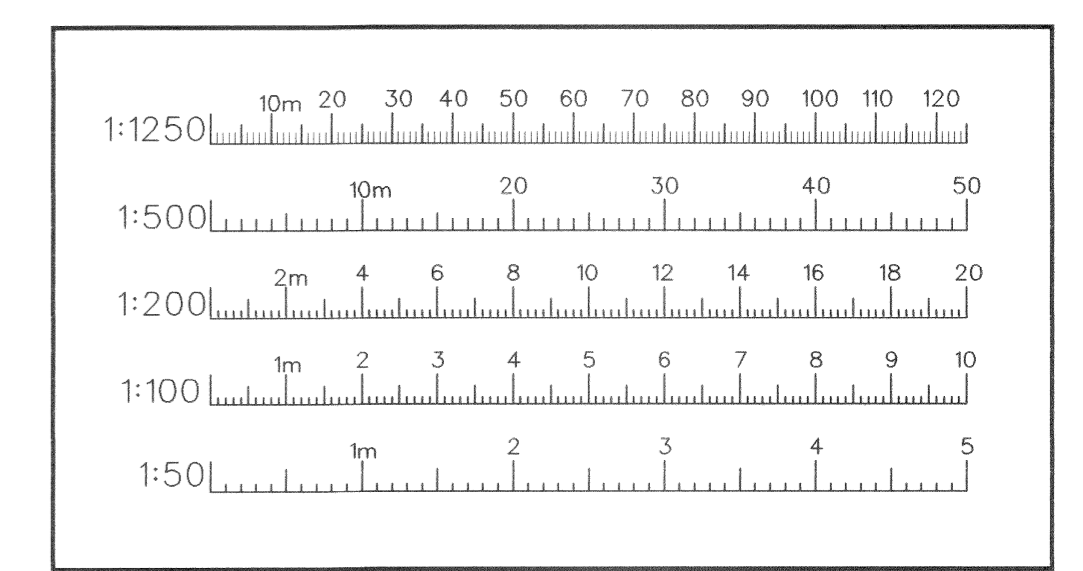

Rev. B 18.06.16 Green roof details added
Rev. A 08.06.16 Parapet/abutment details added

Knight Architecture & Design
9 High Street
Olney
Bucks MK46 4EB
Tel: 01234 711600 Fax: 01234 711607
e-mail: knight.architects@btinternet.com

Client	Mr. J. McElroy		
Project	Land adjoining 1 Ellerdale Road, London, NW3 6BA		
Title	Proposed site sections and elevations		
Scale	Date	Drawing No.	Rev.
1:100	30 Nov 2015	28471-10	B

DO NOT SCALE FROM THIS DRAWING. ALL DIMENSIONS MUST BE CHECKED ON SITE.