


Key Plan

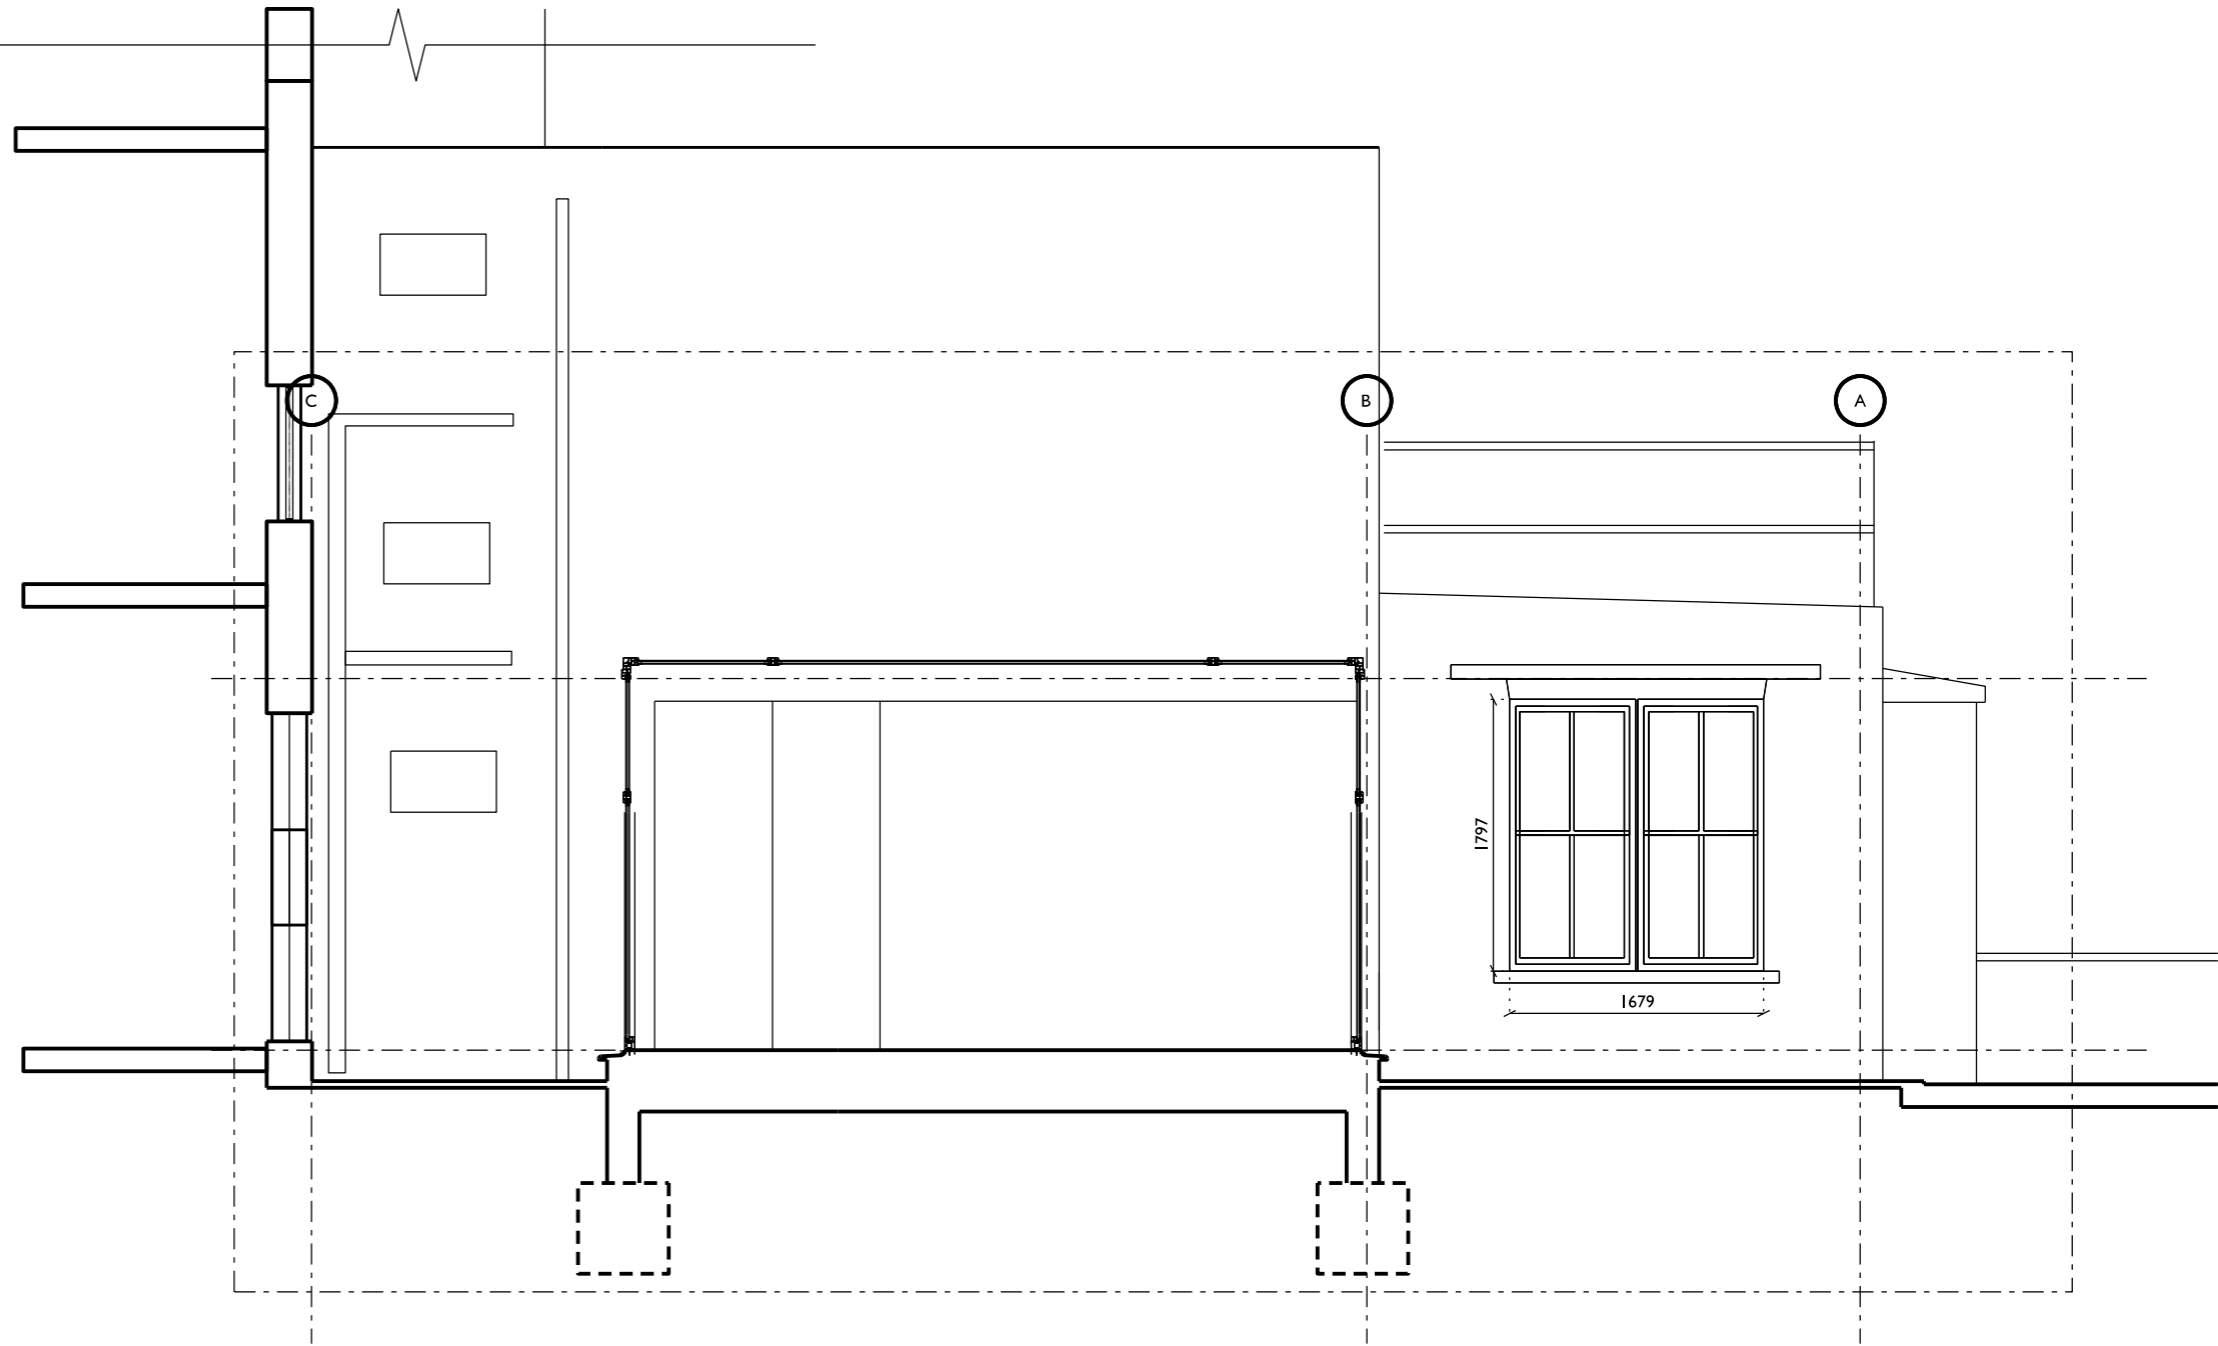

SECTION DD

MARTINS CAMISULI Unit 1, 2A Oakford road London NW5 1AH Tel 020 7267 8622 www.martinscamisuli.co.uk

JOB TITLE 6 Courthope Road
DRWG TITLE Proposed Section DD GA
DRWG NO 134(02)_05
SCALE 1.50@A3
DATE December 2015

REV
NOTES Detail Design

DESIGN DRAWING FOR INFORMATION ONLY, AND IS NOT TO BE CONSTRUCTED FROM.
 ALL DIMENSIONS TO BE CHECKED ON SITE. THIS DRAWING IS COPYRIGHT