


Notes:
For gross internal areas refer to separate schedule.

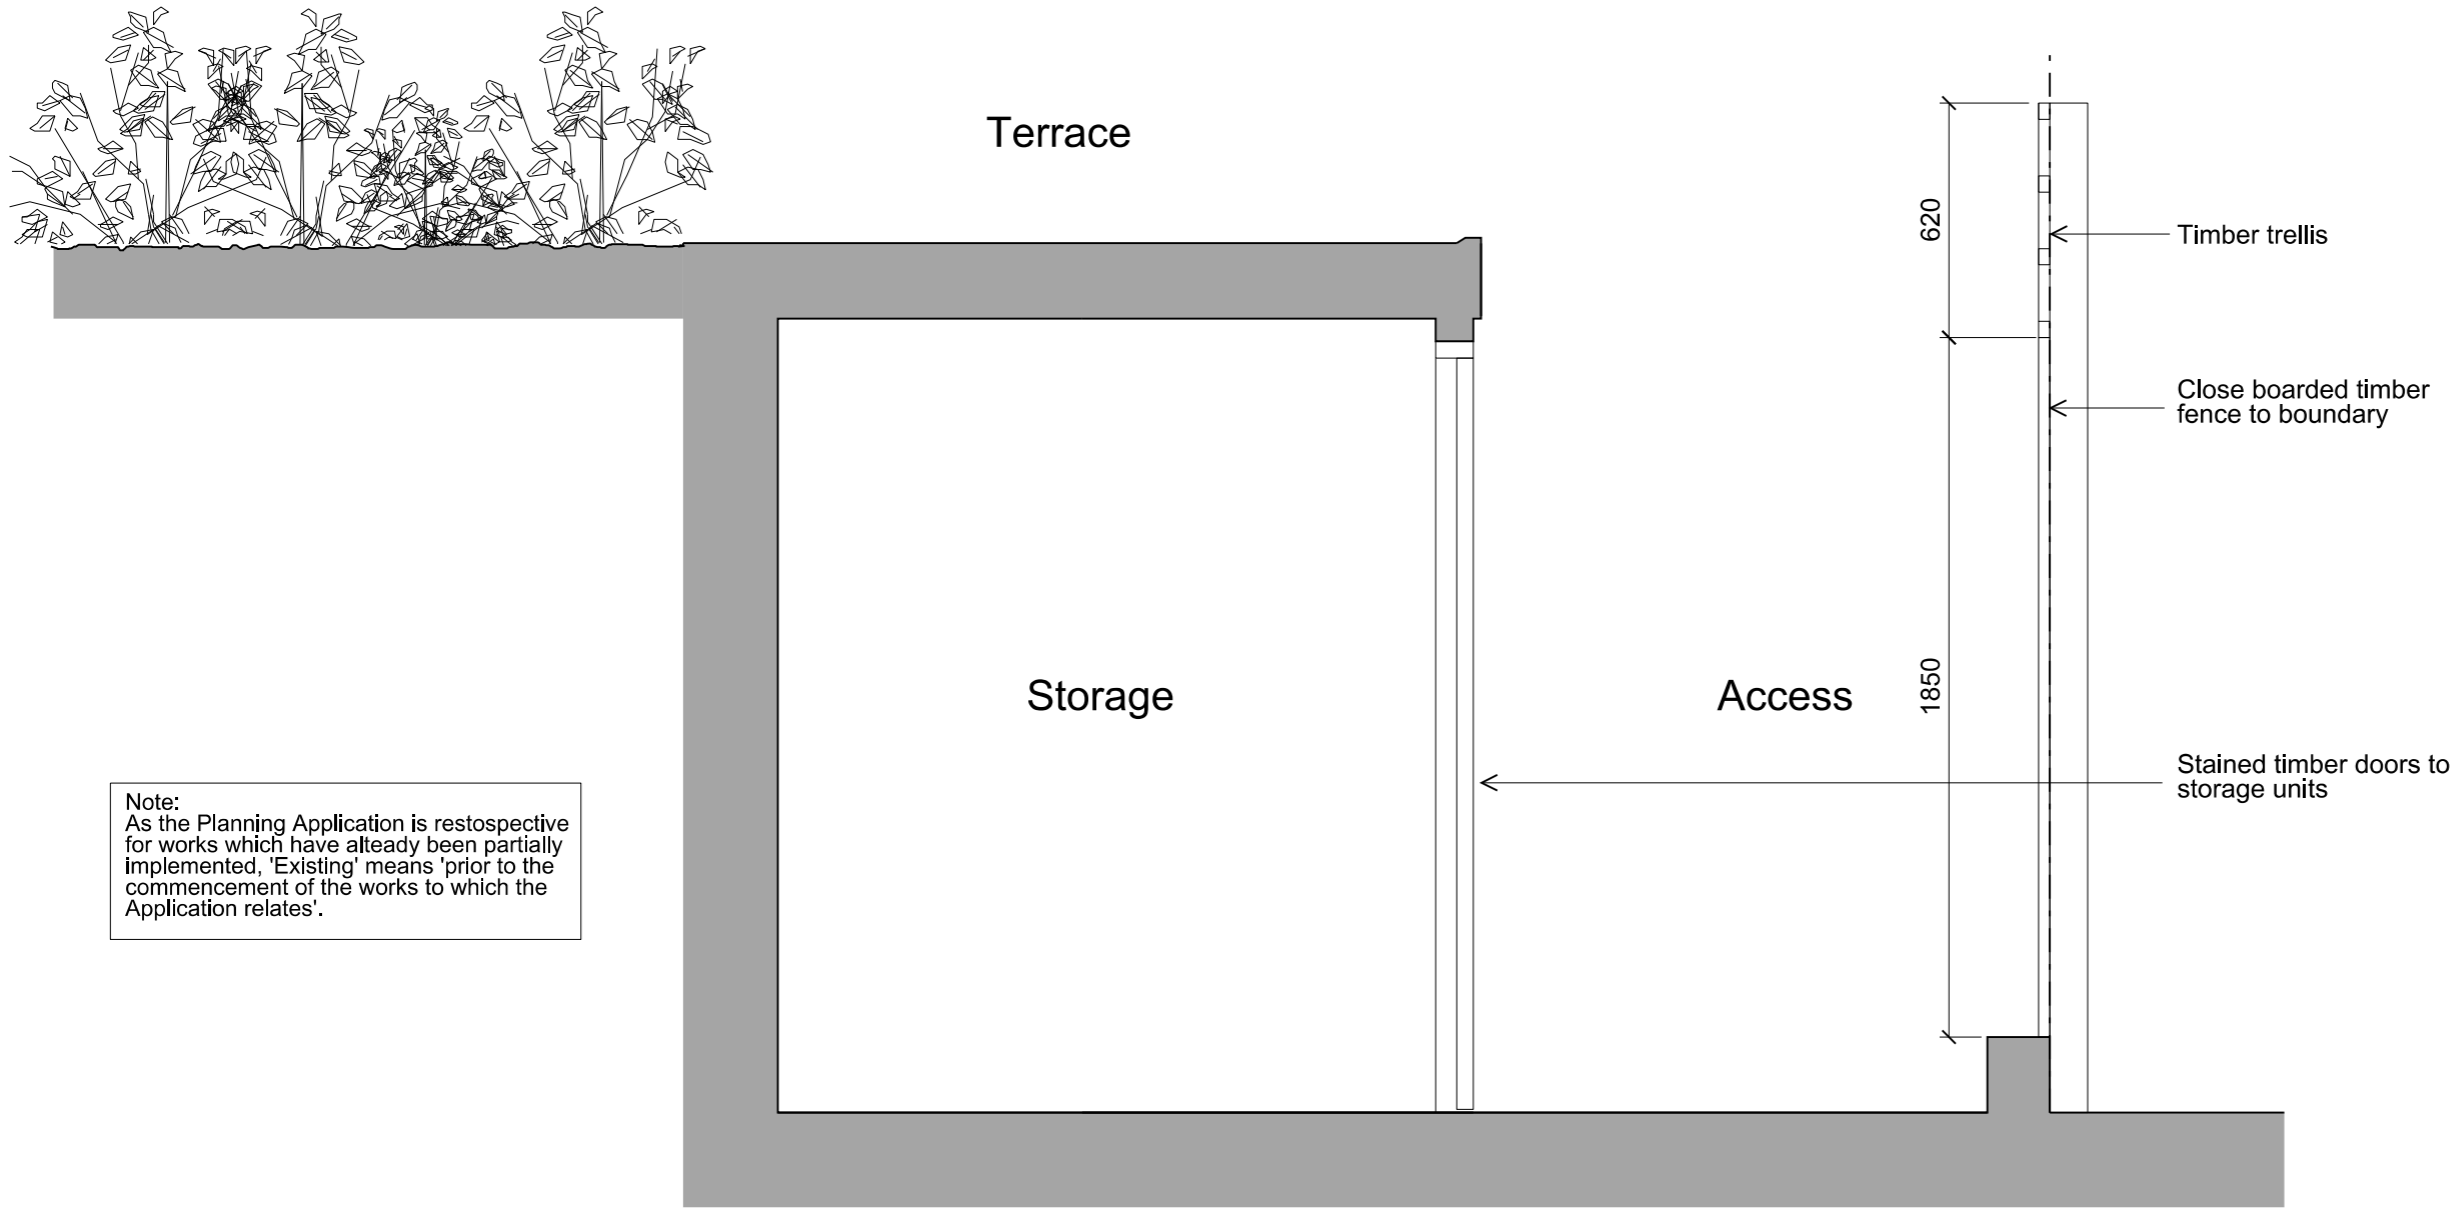

Note:
As the Planning Application is restrospective for works which have already been partially implemented, 'Existing' means 'prior to the commencement of the works to which the Application relates'.

Project:
Proposed Deck & Screening
to Rear Garden of
28 Lyndhurst Road,
London NW3 5PB

Title: Section Through
Existing Terrace

Scale: 1:100 @ 1:1250 @ A1

Date: May 2016

Oakley Hough.

The Barn, Stebbing Farm
Fishers Green, Stevenage,
Hertfordshire SG1 2JB

Tel: 01438 745288
Mobile: 07710 549 270
e-mail: john@oakleyhough.co.uk

Drawing Number: 889/TP/102

SECTION Y-Y THROUGH EXISTING TERRACE
(For location of section see drg no 889/A1/100)



Scale 1:20 @ A3