


East Facing Elevation - Existing
Melton Street



West Facing Elevation - Existing
Cobourgh Street

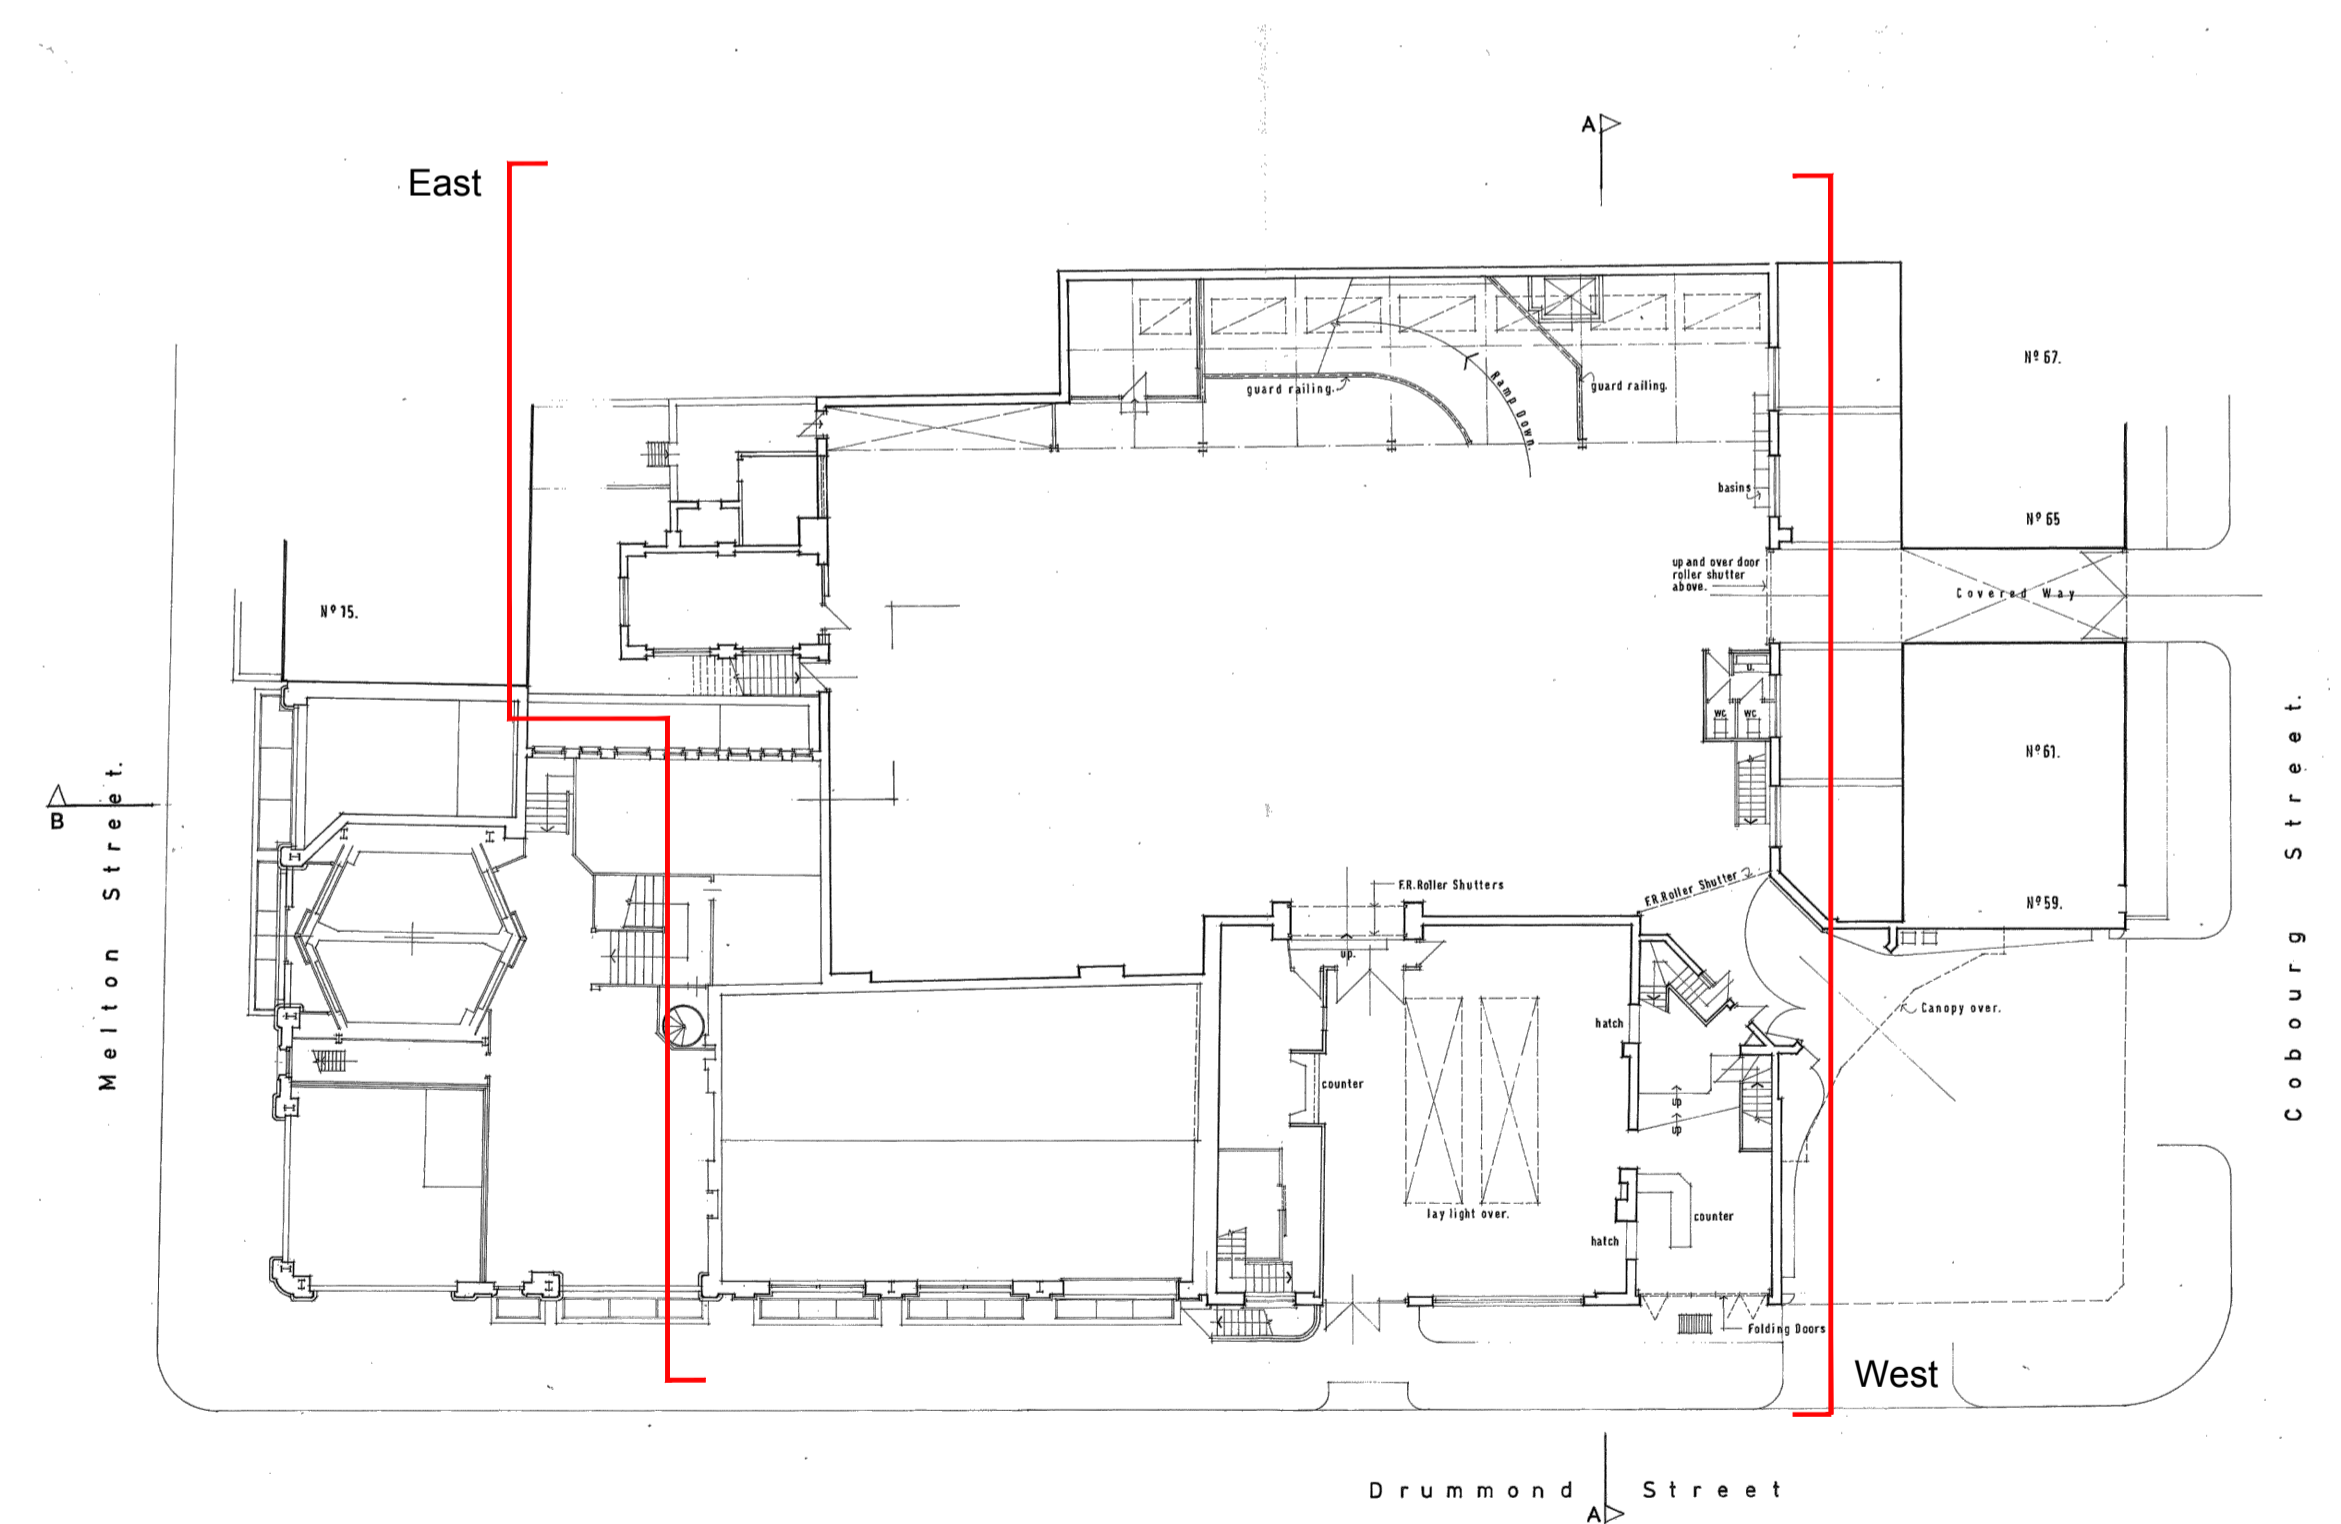

1:250 Existing Ground Floor Plan

