
		<u>~</u>				>
		~~~~~~~~~~~~~~~~~~~~~~~~~~~~~~~~~~~~~~	>			
		>	>>			>
	2				~	
		» 	>	>>>>>>>>>>>>>>>>>>>>>>>>>>>>>>>>>>>>>>	· · · · · · · · · · · · · · · · · · ·	
	2	20			 	>
		2				
				Tower	<b>`</b>	(

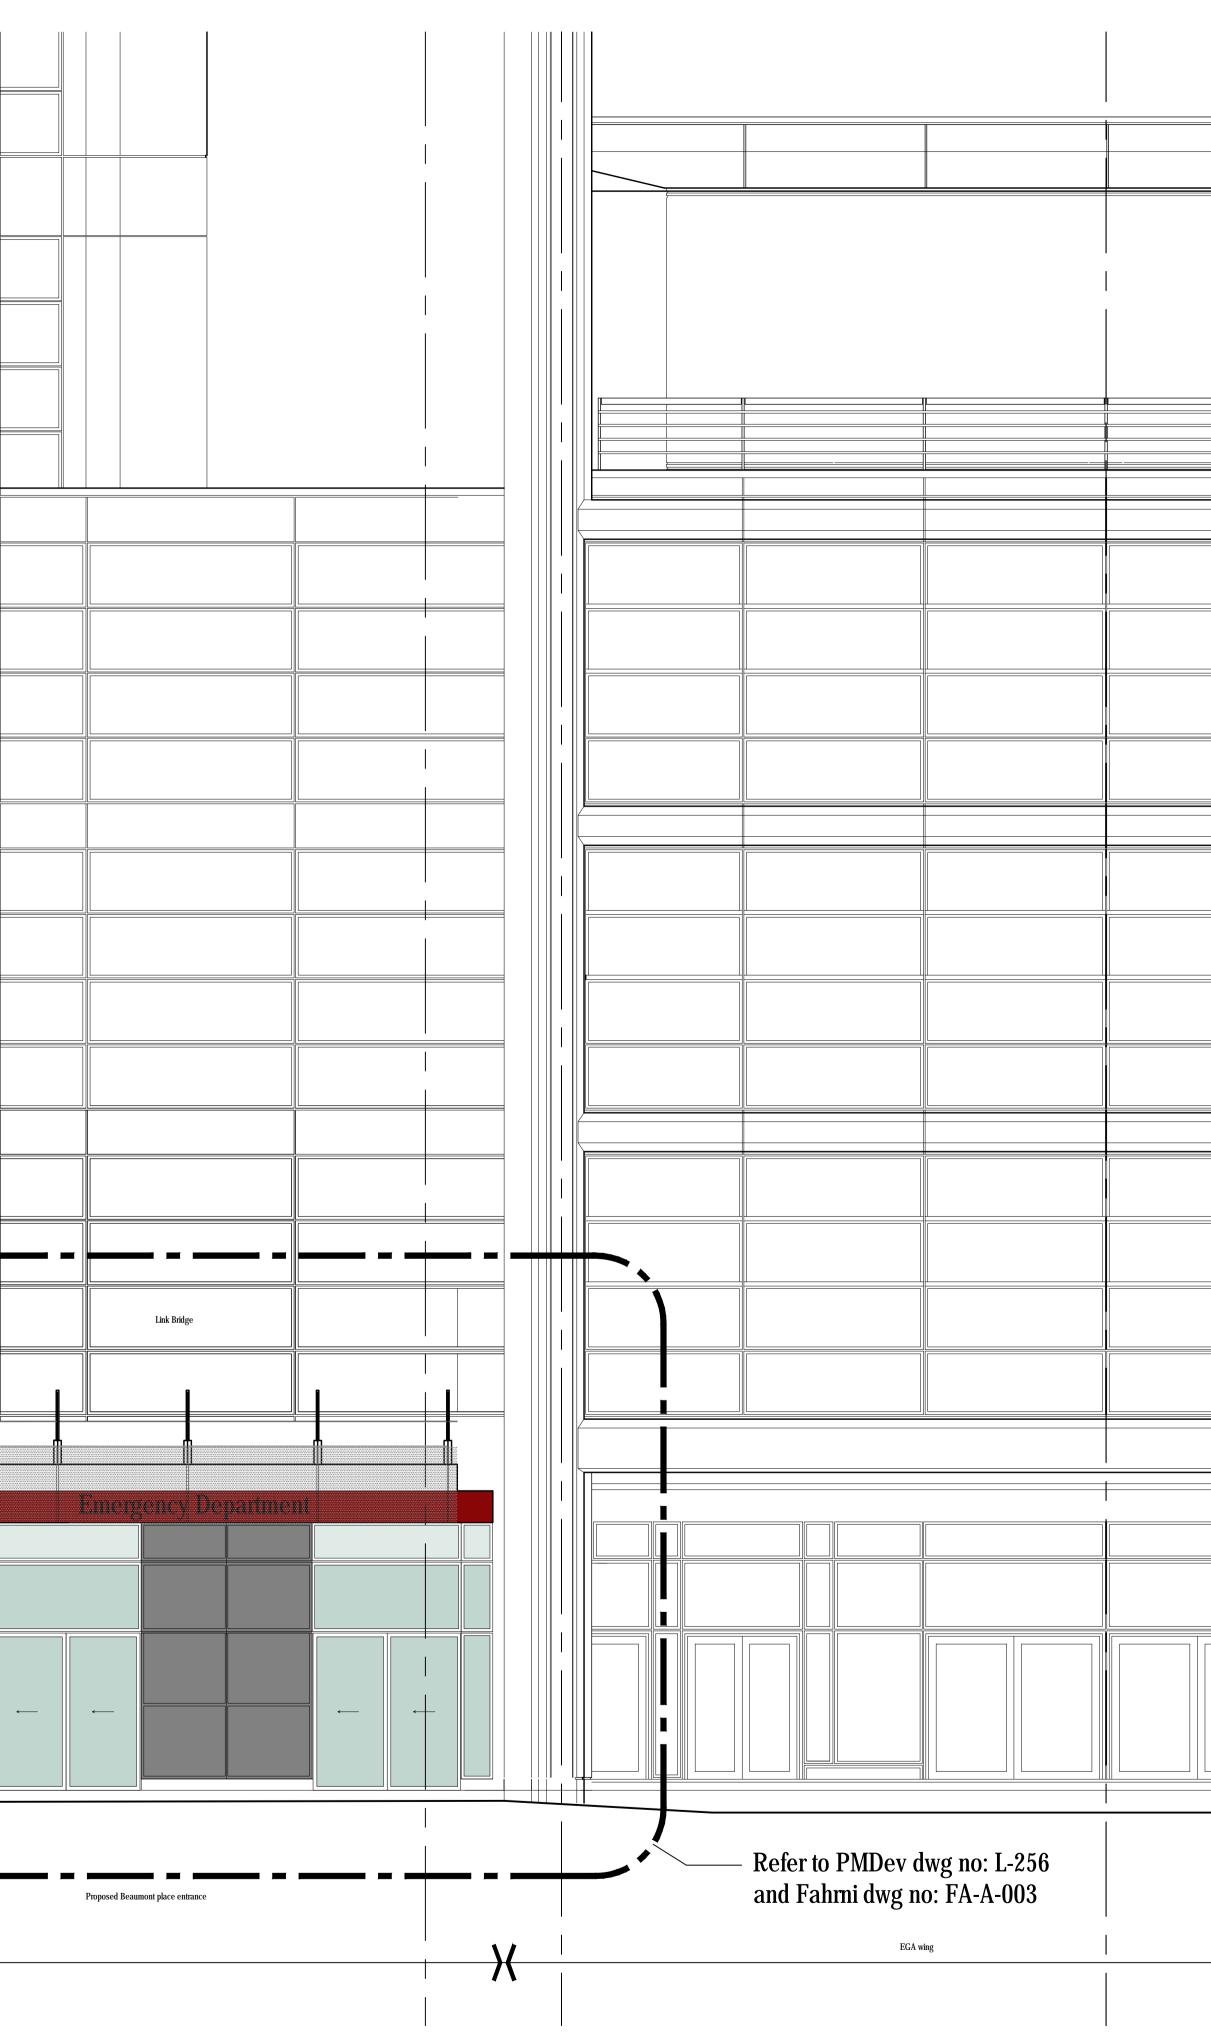

SCALE @ A1 1:50	status Tender	
DRAWING NUMBER		REVISION
GB101011020	L-256	В

----

mre Proposed Beaumont Place Elevation

____

## A&E Redevelopment Phase 6

# PROJECT

B 24.06.2016 Entrance updated to suit Fahmi design

Key - L1 = level 1 drawn L2 - level 2 checked

A 15.04.2016 Tender Issue

* 21.10.2015 First Issue

Rev Date Comment

**P** Devereux

LONDON 200 Upper Richmond Road London SW15 2SH T +44 (0)20 8780 1800 E design@pmdevereux.com W www.pmdevereux.com

a PM Group company

RH - HJ

RH - HJ

ED - RJ L1 - L2

CLIENT

____

HMU

NOTES

DO NOT SCALE THIS DRAWING

THIS DRAWING IS COPYRIGHT PM DEVEREUX

ALL DIMENSIONS TO BE CONFIRMED ON SITE

0 1m 2m 3m

ANY INCONSISTENCIES TO BE REPORTED TO ARCHITECT IMMEDIATELY

4m

5m